


Date Produced: 04-Nov-2024

Scale: 1:1250 @A3

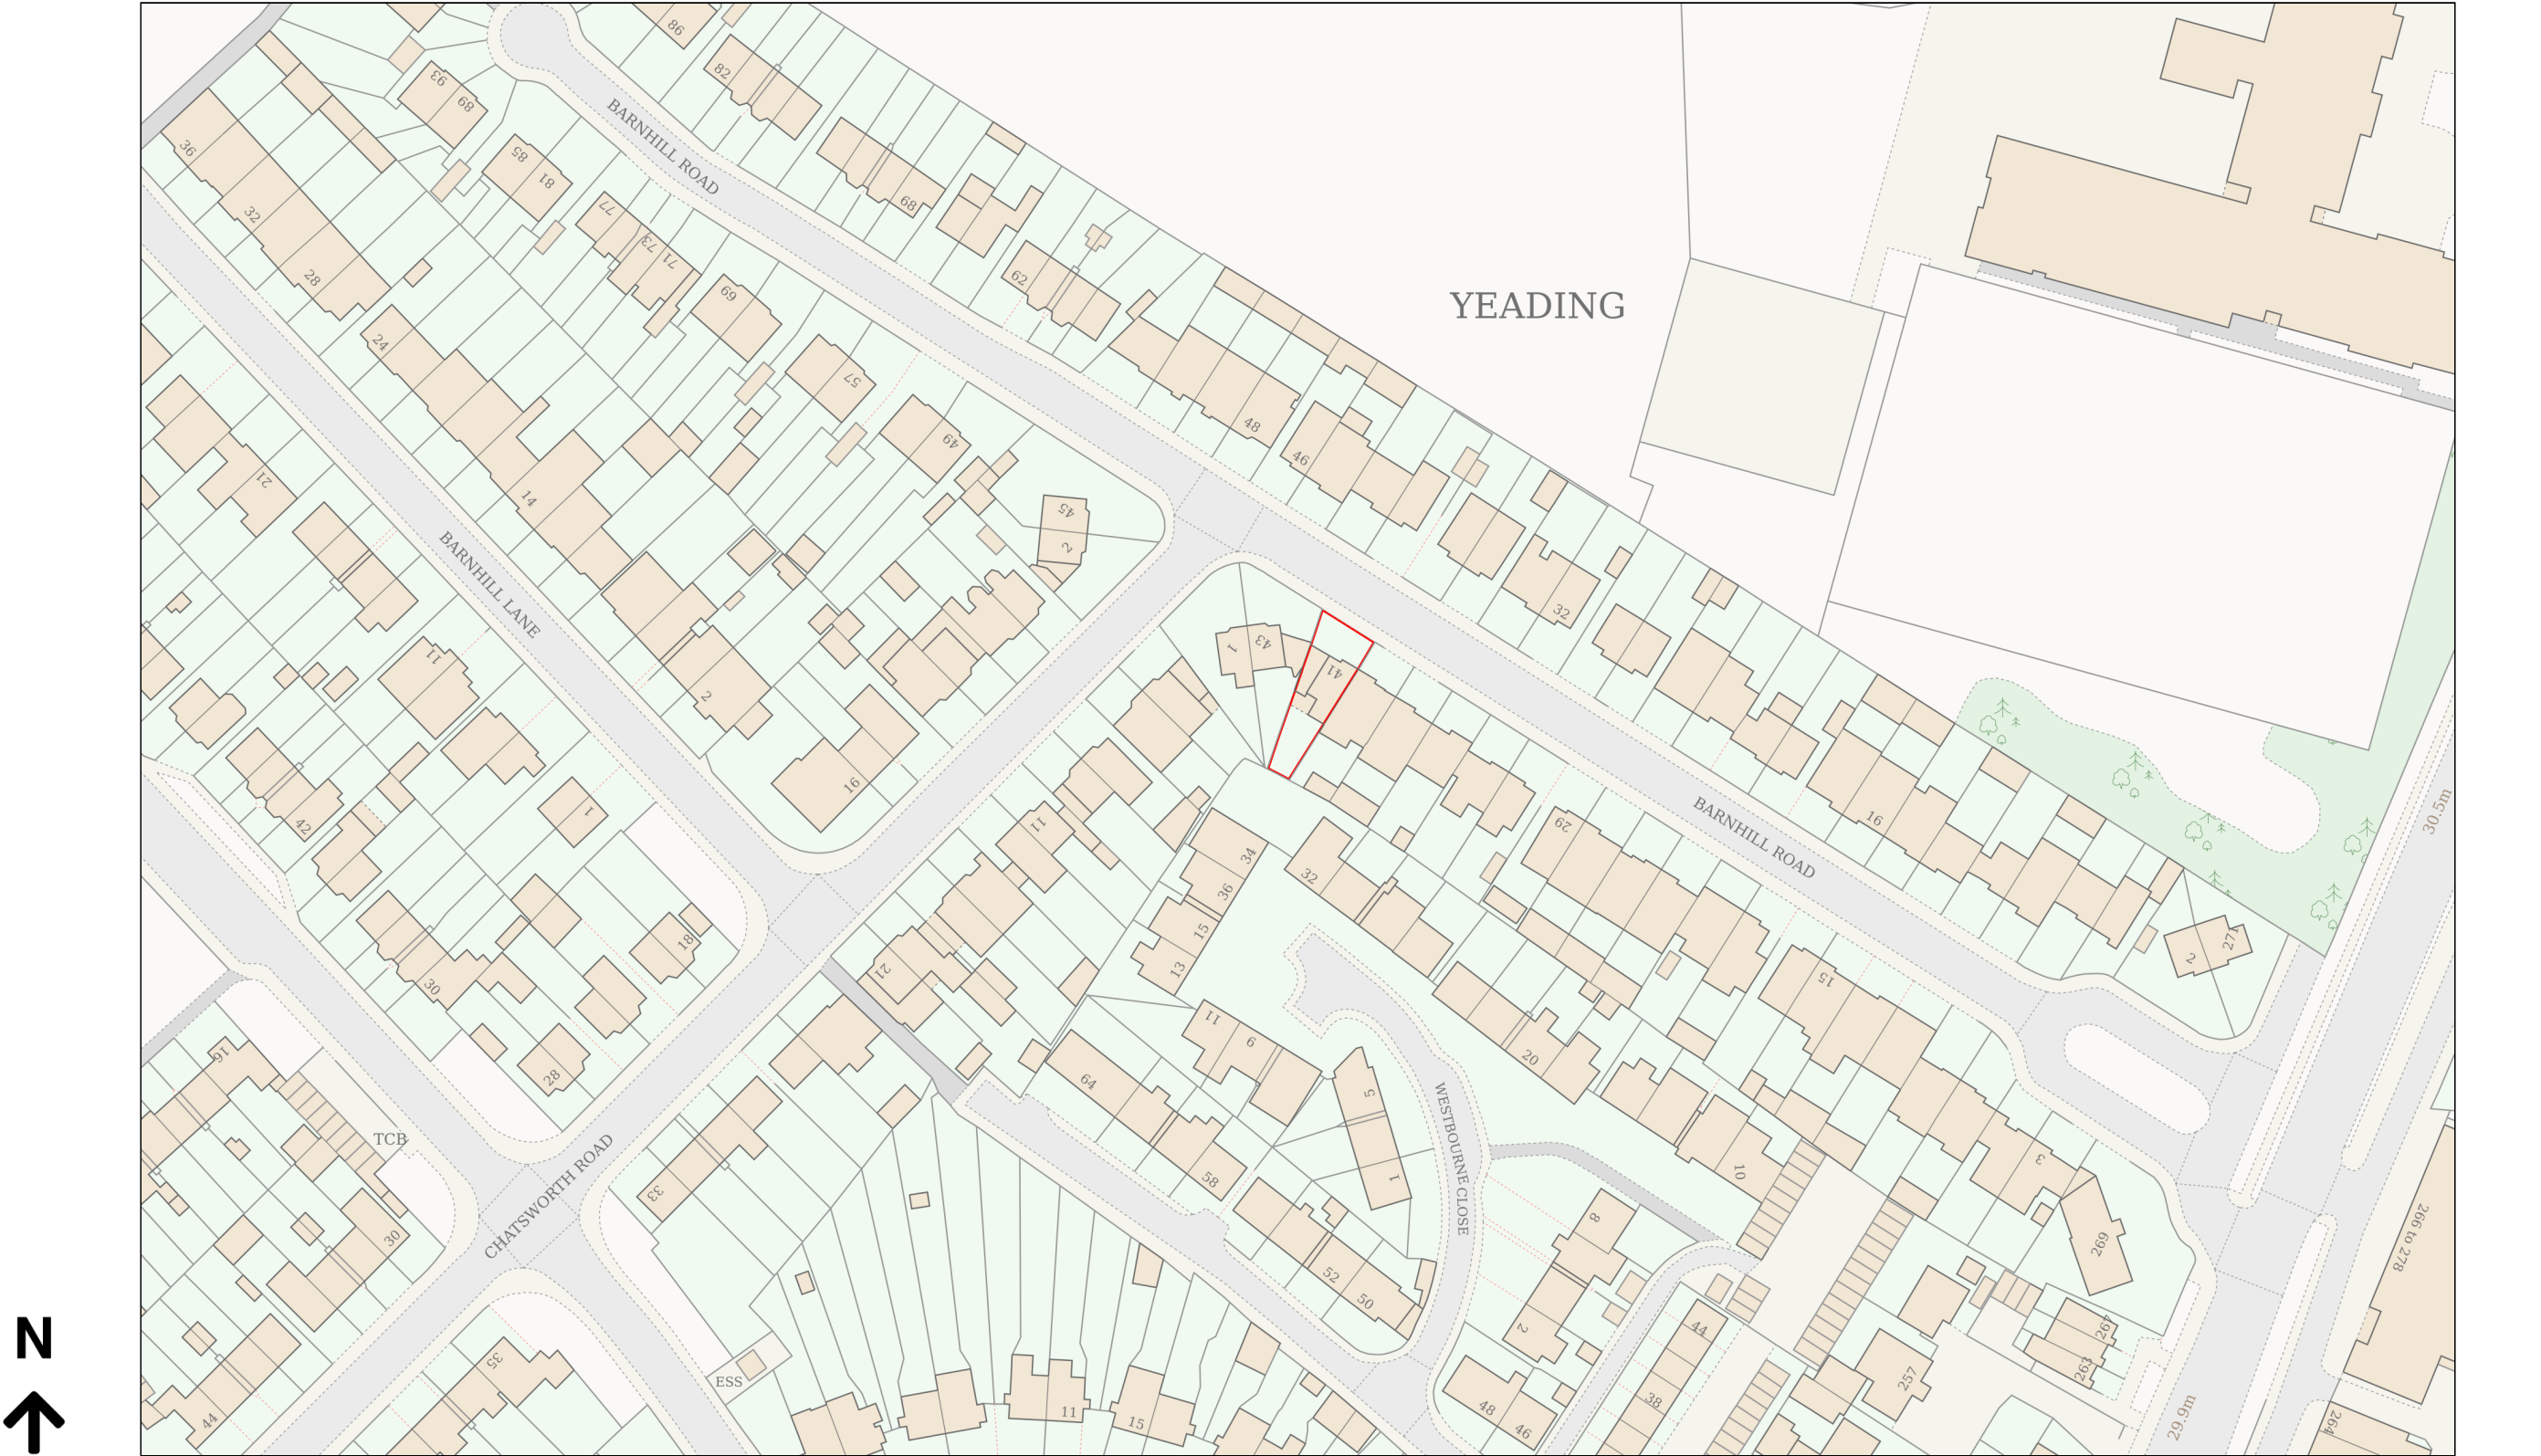

Planning Portal Reference: PP-13532492v1