



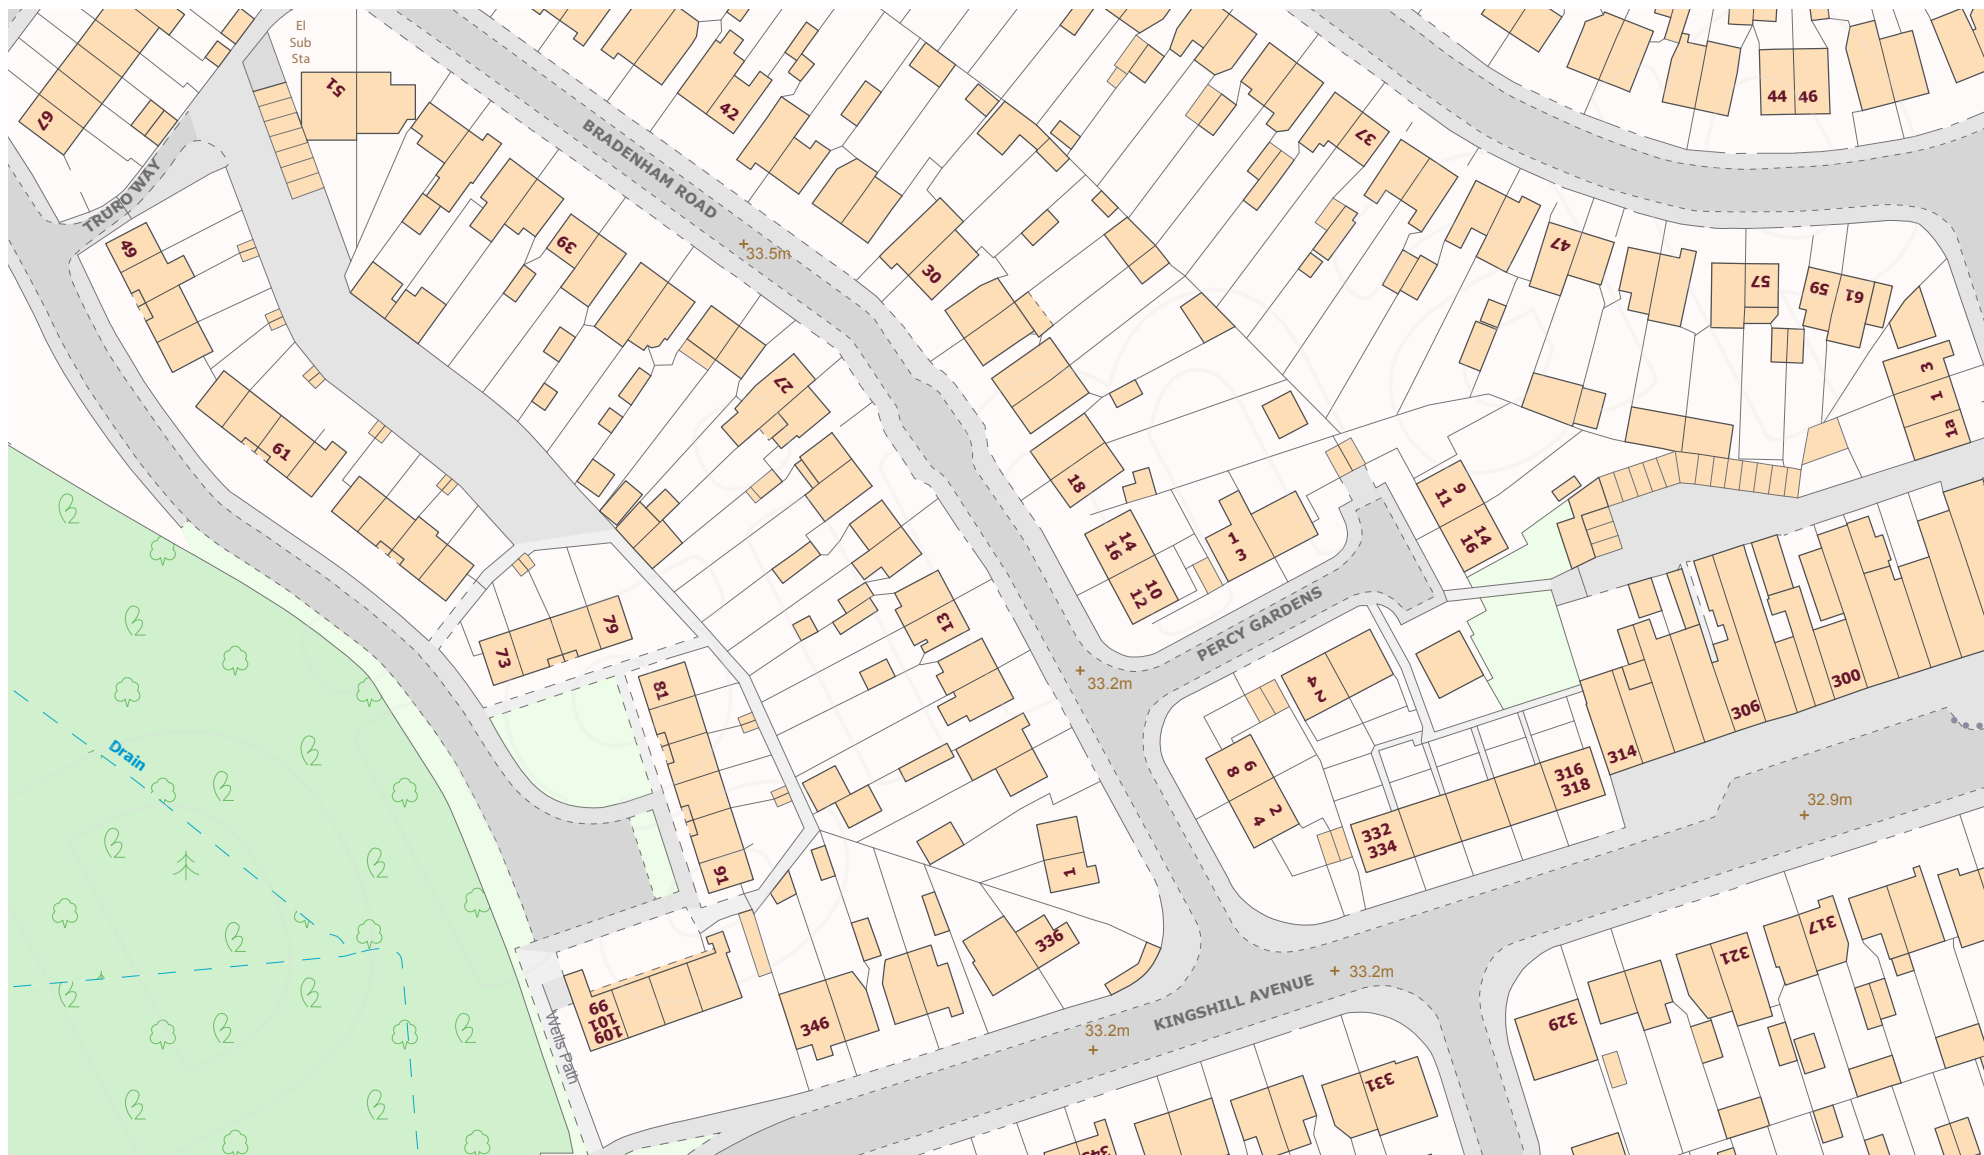

SITE LOCATION PLAN

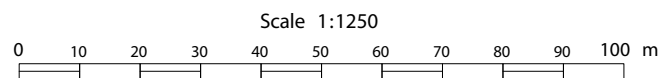

Scale 1:1250

Projection : British National Grid