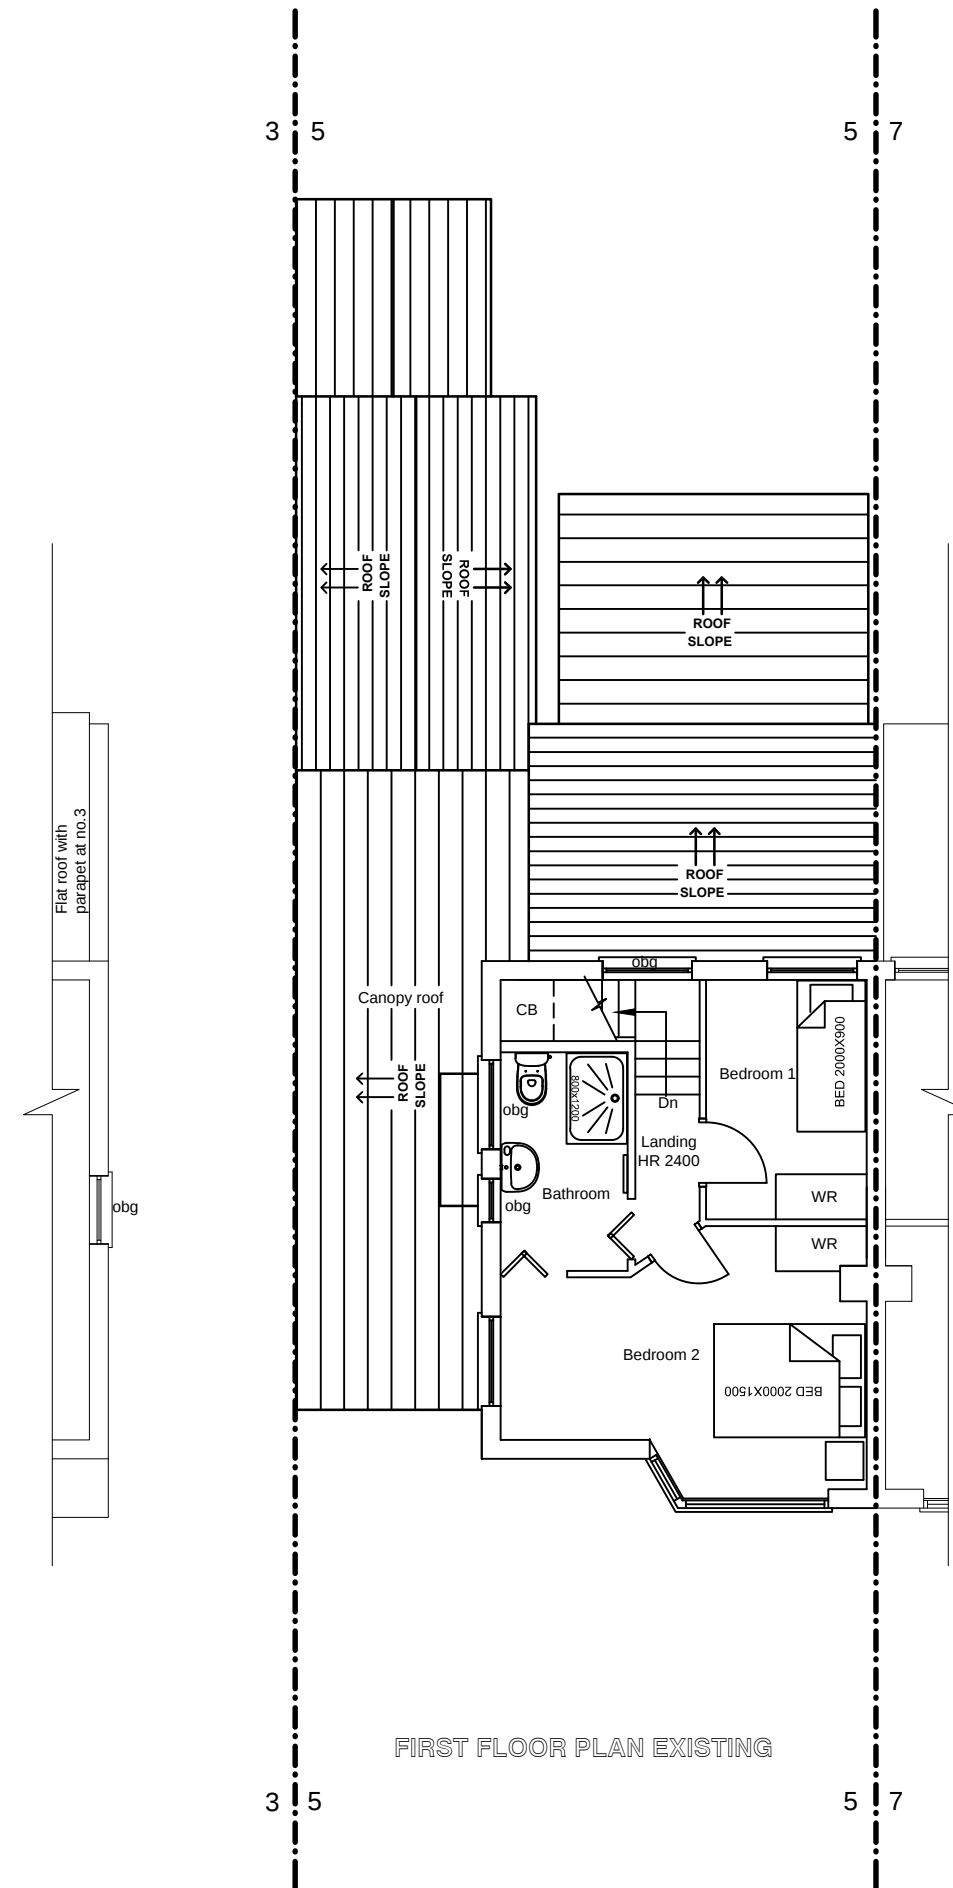
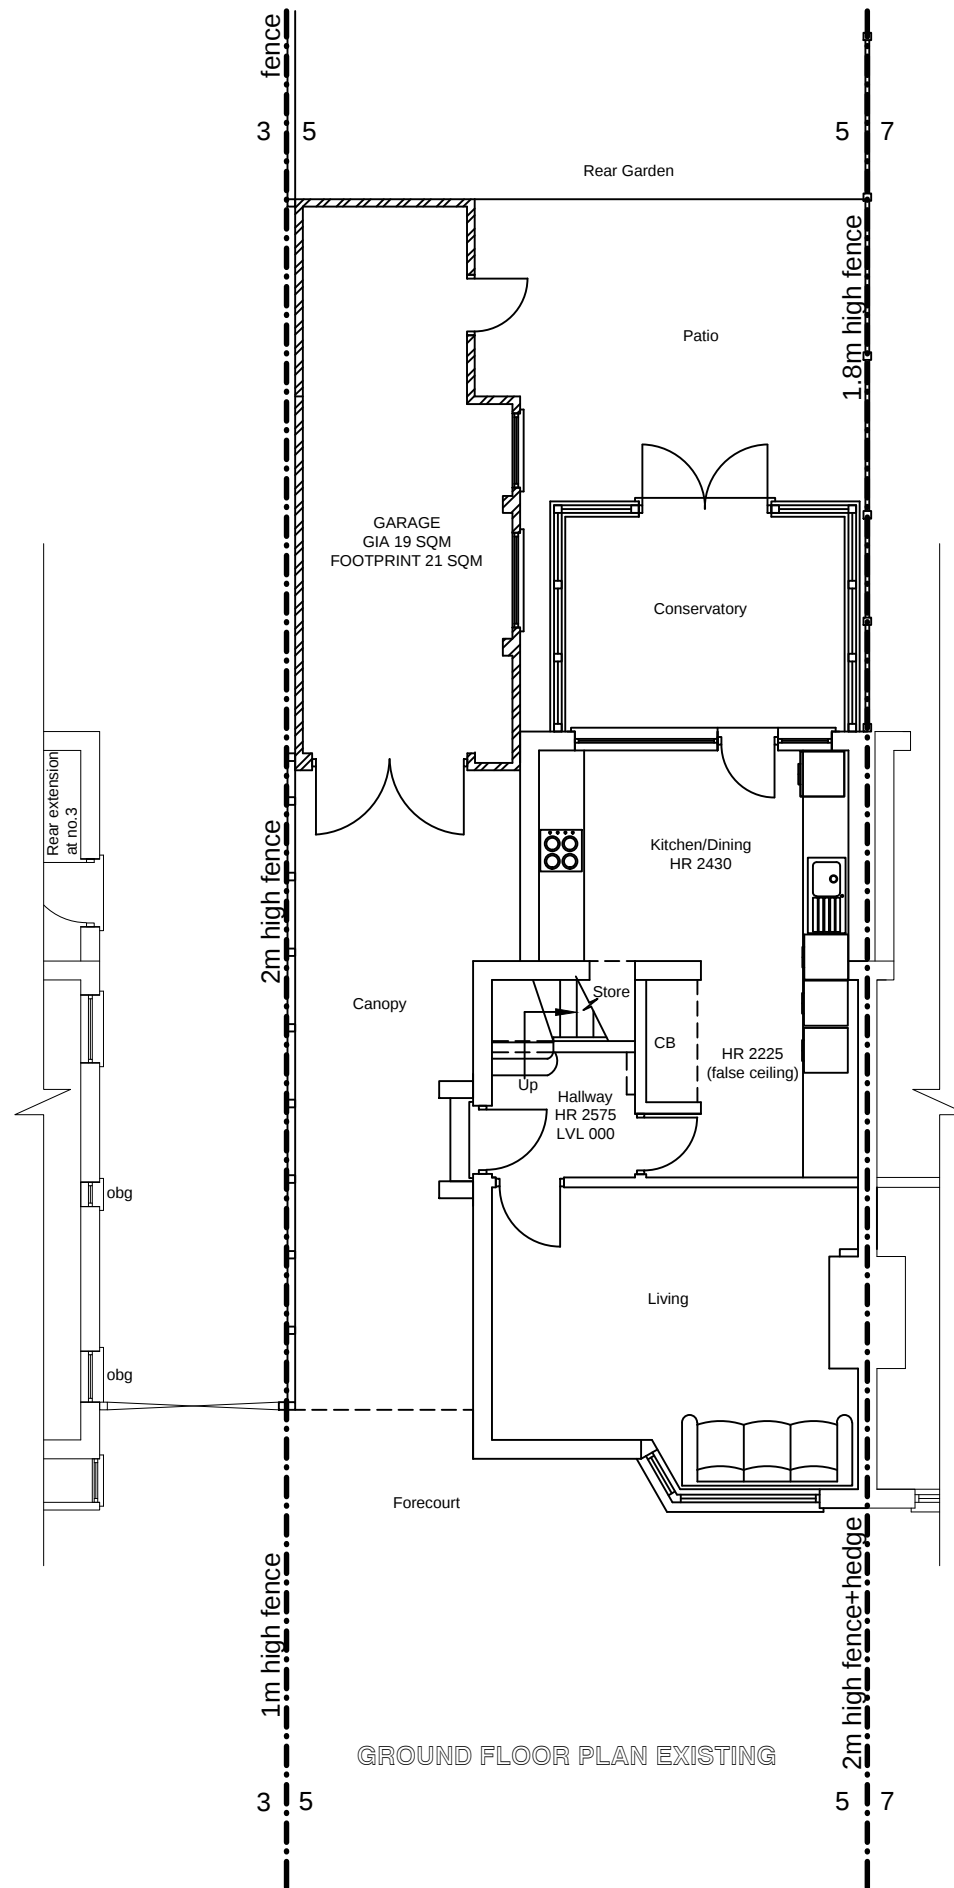


PROJECT:			Title: Existing Plans		
PART DEMOLITION OF THE GARAGE, DEMOLITION OF THE CANOPY ROOF, ALTERATIONS TO THE EXISTING PITCH ROOF OF REAR EXTENSION INCLUDING INSERTATION OF TWO ROOF LIGHTS, SINGLE STOREY SIDE TO REAR EXTENSION AND ASSOCIATED ALTERATIONS AT 5 WARLEY AVENUE, HAYES UB4 0QZ			Drawn By: PSL Rev: Date: 14/10/2024		
SCALE: 1:100@A3			DRG. NO: 2412-Warley Ave 5-002		
Rev	Date	Comment			
	14/10/2024	FOR HOUSEHOLDER DEVELOPMENT			
	09/09/2024	FOR CLIENTS REVIEW			