



EXISTING BLOCK PLAN
1:500 @ A1

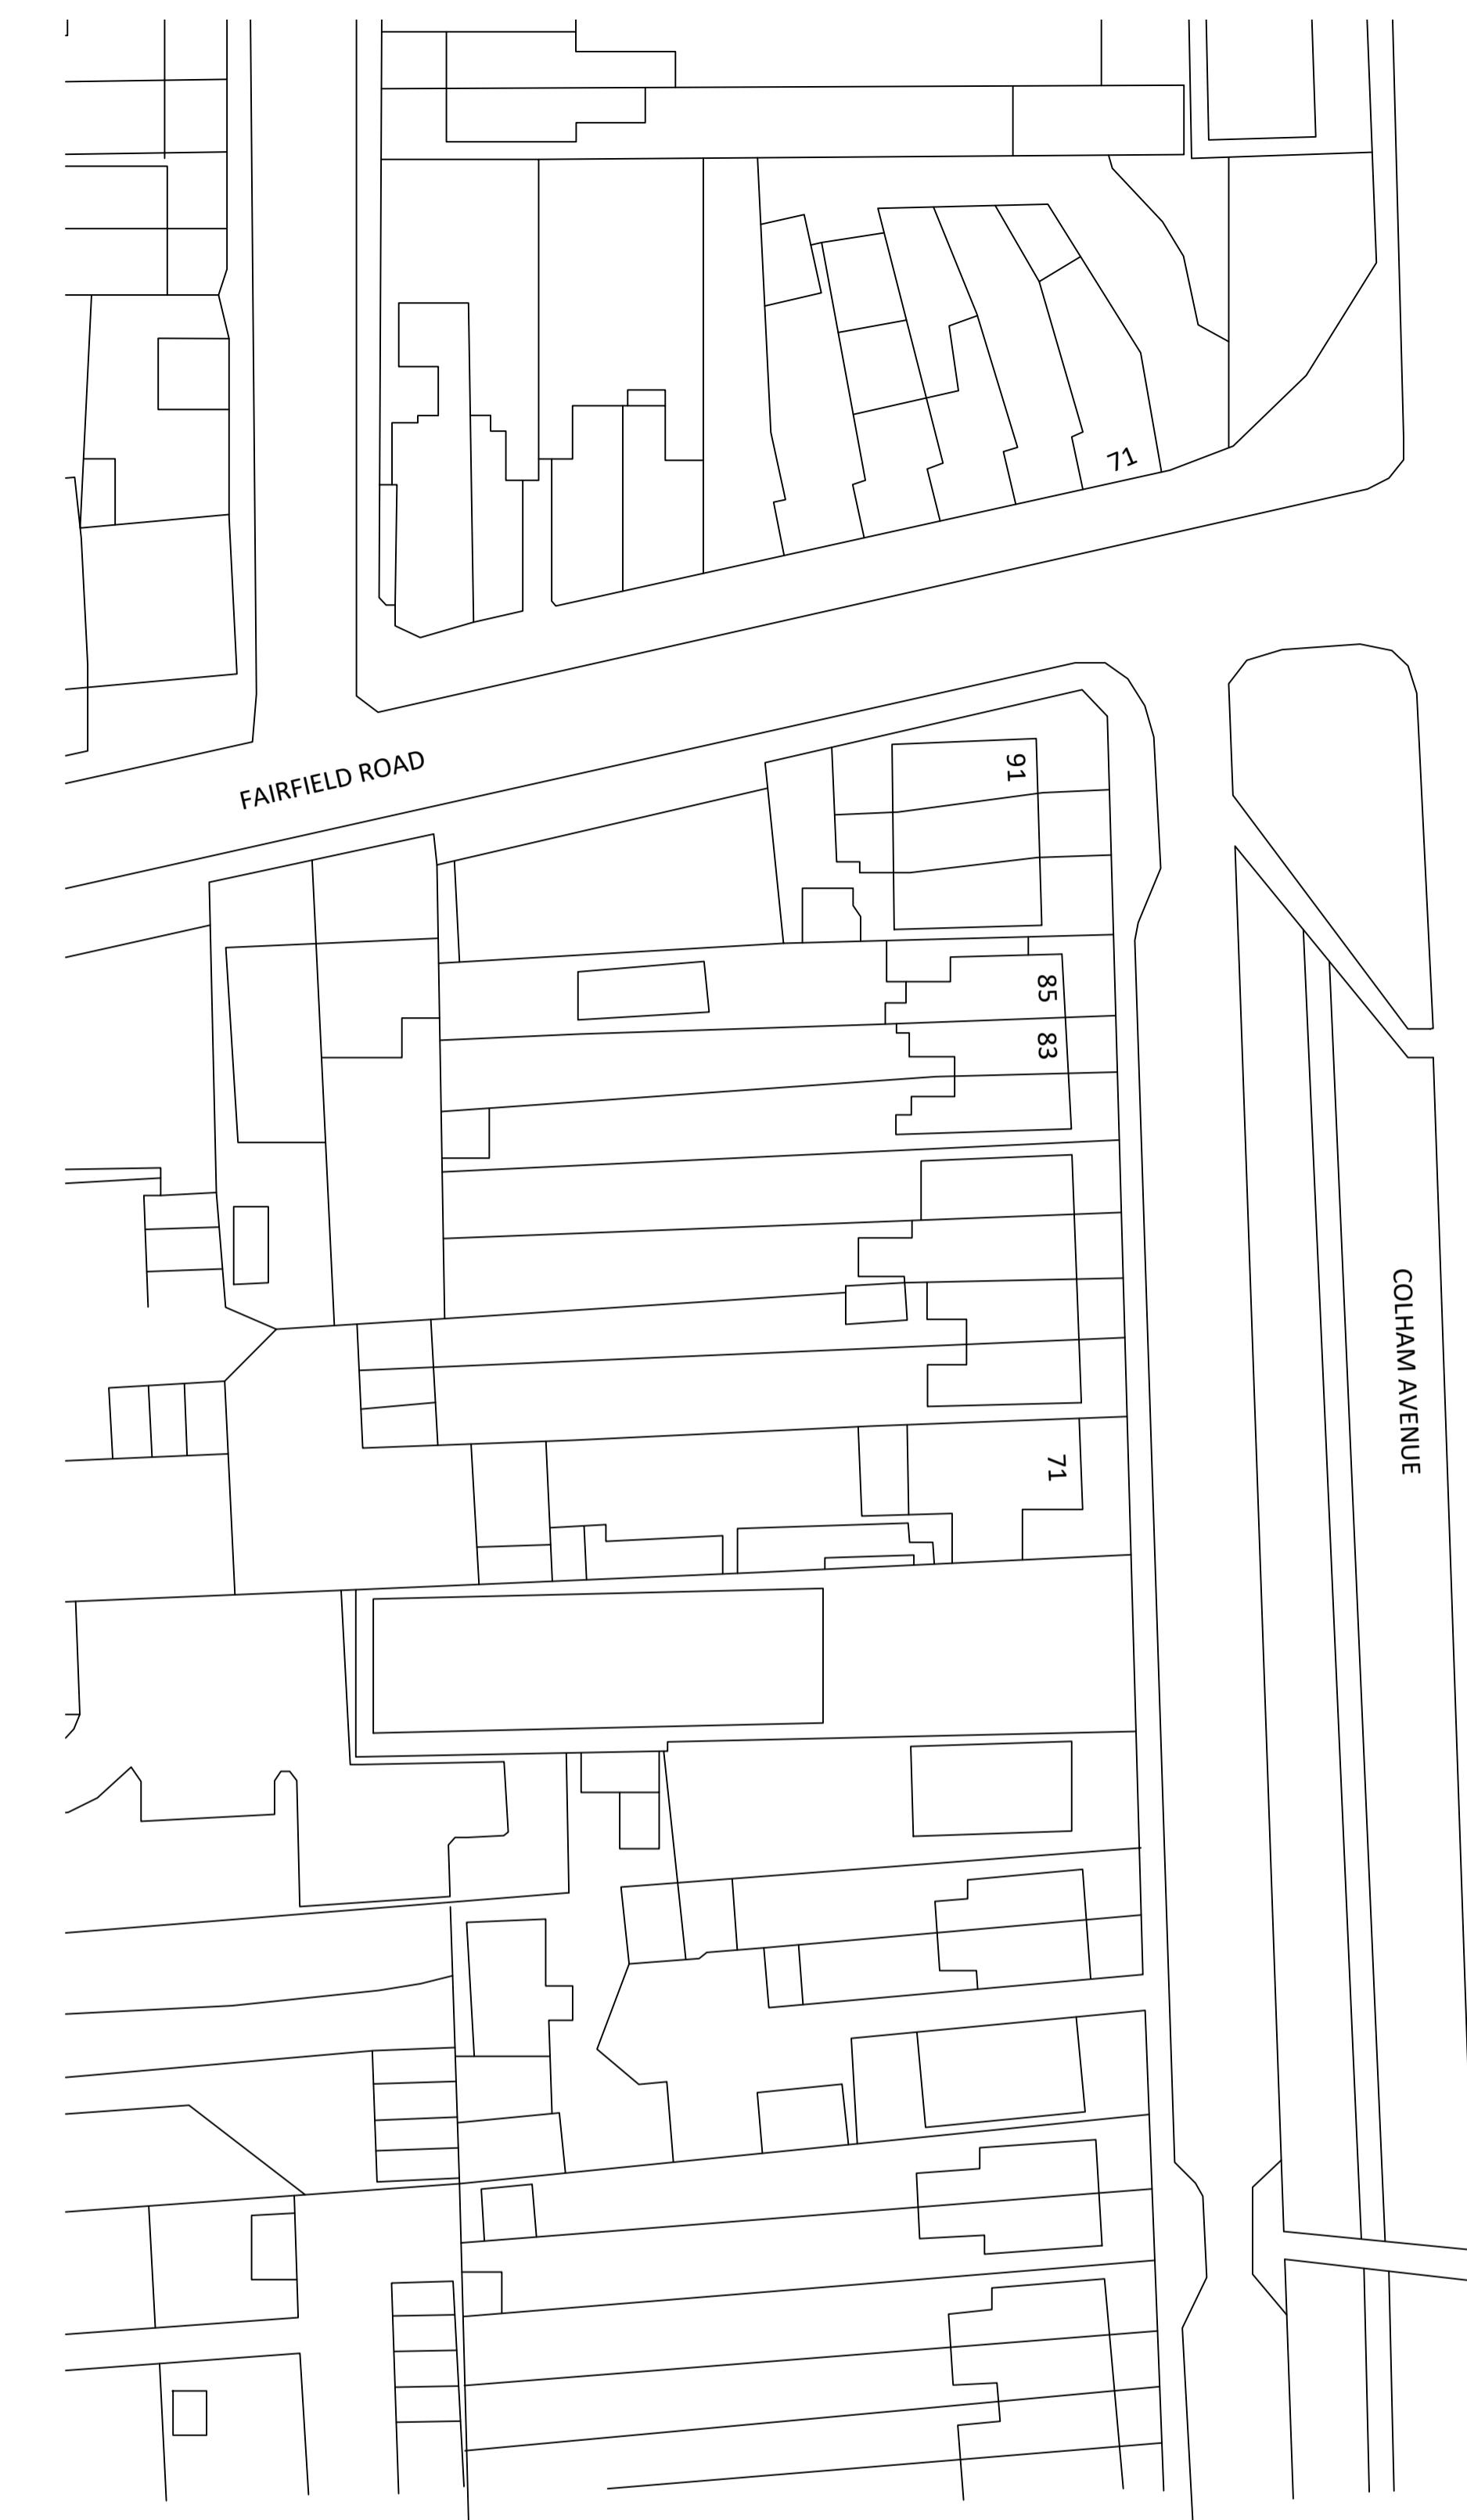

PROPOSED BLOCK PLAN
1:500 @ A1

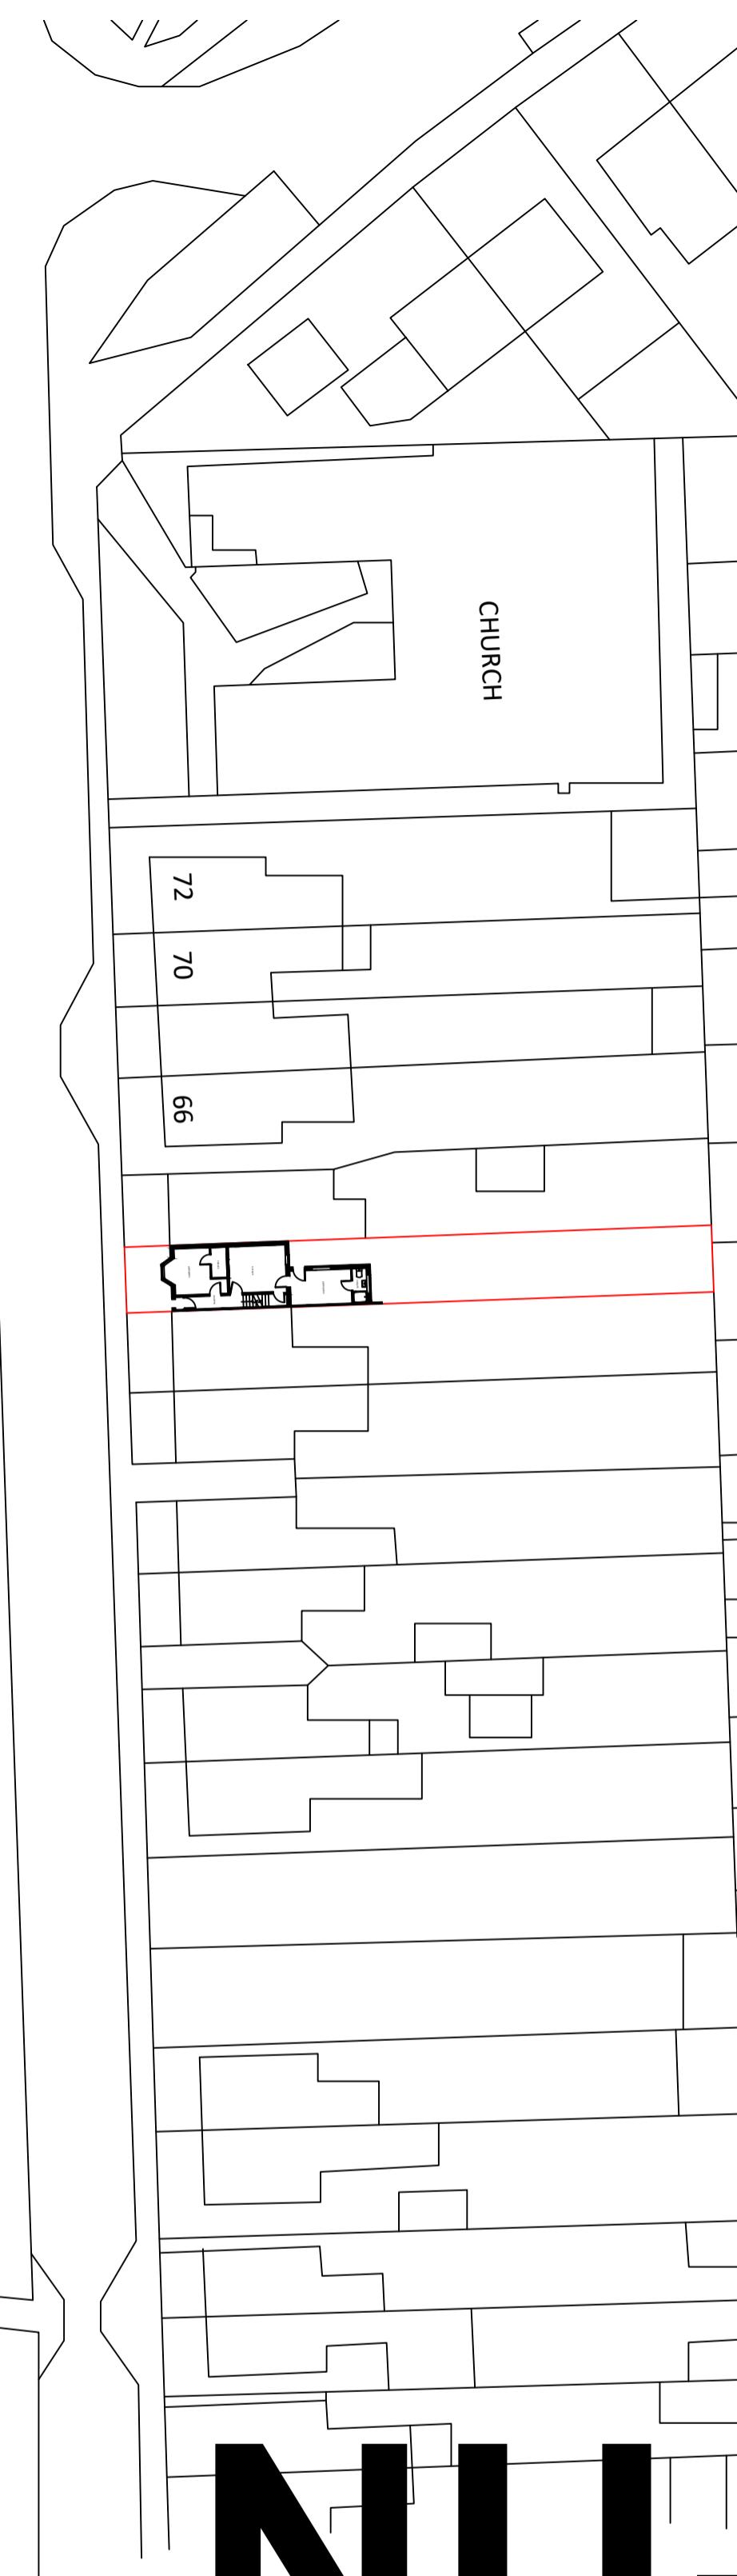

NU-FIT
ARCHITECTURAL DESIGN LTD

NOTE TO CONTRACTOR: DO NOT SCALE FROM THIS DRAWING

Client

60 COLHAM AVENUE, WEST DRAYTON

Project

CHANGE OF USE FROM C3
(dwellinghouse) TO C2 (residential care
home)

Title

EXISTING & PROPOSED BLOCK PLANS

Drawn by	Date	Purpose of issue	Scale
		PLANNING.	1:50 @ A1
Checked by	Date	Drawing No.	
Approved by	Date		

PLANNING/26158192-C