

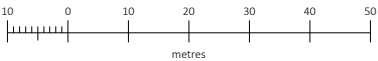


OS MAP - SCALE 1:1250

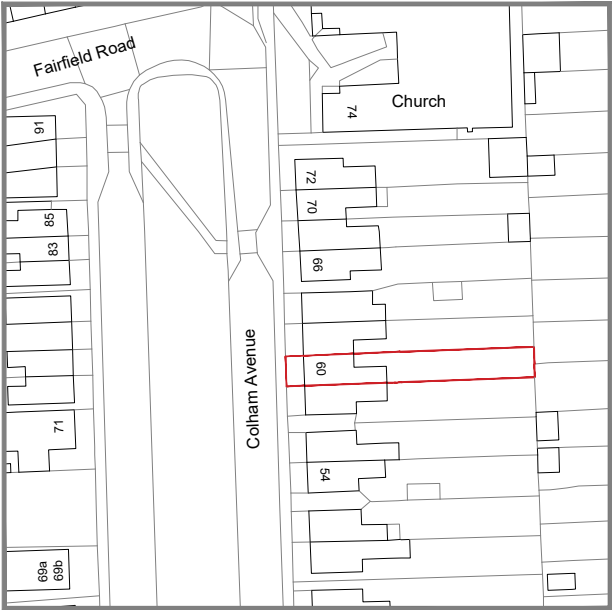

BLOCK PLAN - SCALE 1:500

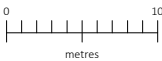

© Crown copyright 2024 Ordnance Survey 100053143



Amico Design Limited
Grange Park Court, 3 Roman Way,
Northampton, NN4 5EA
01604 871809
hello@amicodesign.co.uk
www.amicodesign.co.uk

-	FIRST ISSUE	XX	DD.MM.YY
REV:	DESCRIPTION:	BY:	DATE:
STATUS: PLANNING			
CLIENT: MR SINGH			
PROJECT: 60 COLHAM AVENUE, WESTDRAYTON, UB7 8HF			
DRAWING TITLE: OS MAP			
SCALE AT A4: 1:1250/1:500	DATE: 22/10/24	DRAWN: HK	CHECKED: GB
PROJECT NO: 24114	DRAWING NO: AD-OS	REVISION: -	