


**Notes:**

 Site Area: 7477m<sup>2</sup>

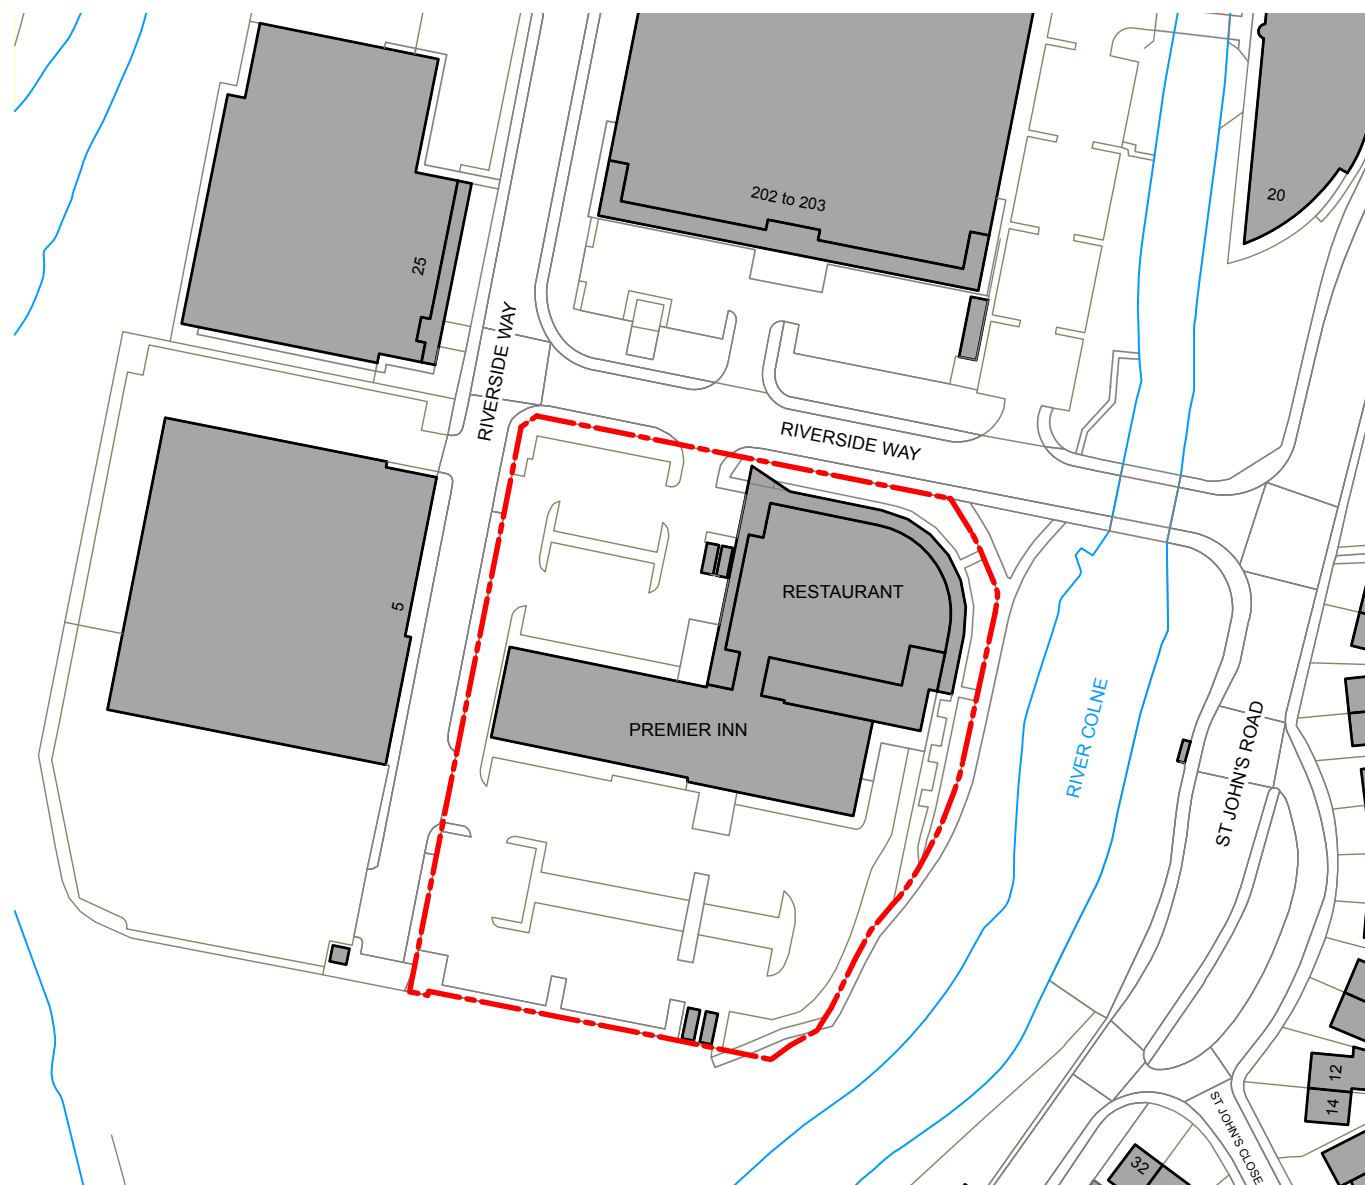

Ordnance Survey, (c) Crown Copyright 2024. All rights reserved. Licence number 100022432

1 **Site Location Plan**  
 Scale: 1:1250

Rev	Date	Description	By	Chk

Addlepool Business Centre  
 Clyst St George  
 Exeter. EX3 0NR  
 Tel. 01392 368426  
 www.axiomarchitects.co.uk

**AXIOM**  
 ARCHITECTS

**Client**  
 WHITBREAD GROUP PLC

**Project**  
 PREMIER INN LONDON UXBRIDGE  
 500 RIVERSIDE WAY  
 UXBRIDGE, UB8 2YF

**Drawing**  
 Site Location Plan

Scale	Date	Drawn	Checked
1:1250@A3	05/12/25	SC	RW

Drawing No.	Revision
6505-PL- 001	

**6505-PL- 001**

**Status**  
 PLANNING

