


## Location Plan

**Site Address: 391, Field End Road, Ruislip, HA4 9NX**

Date Produced: 06-Nov-2024

Scale: 1:2500 @A4

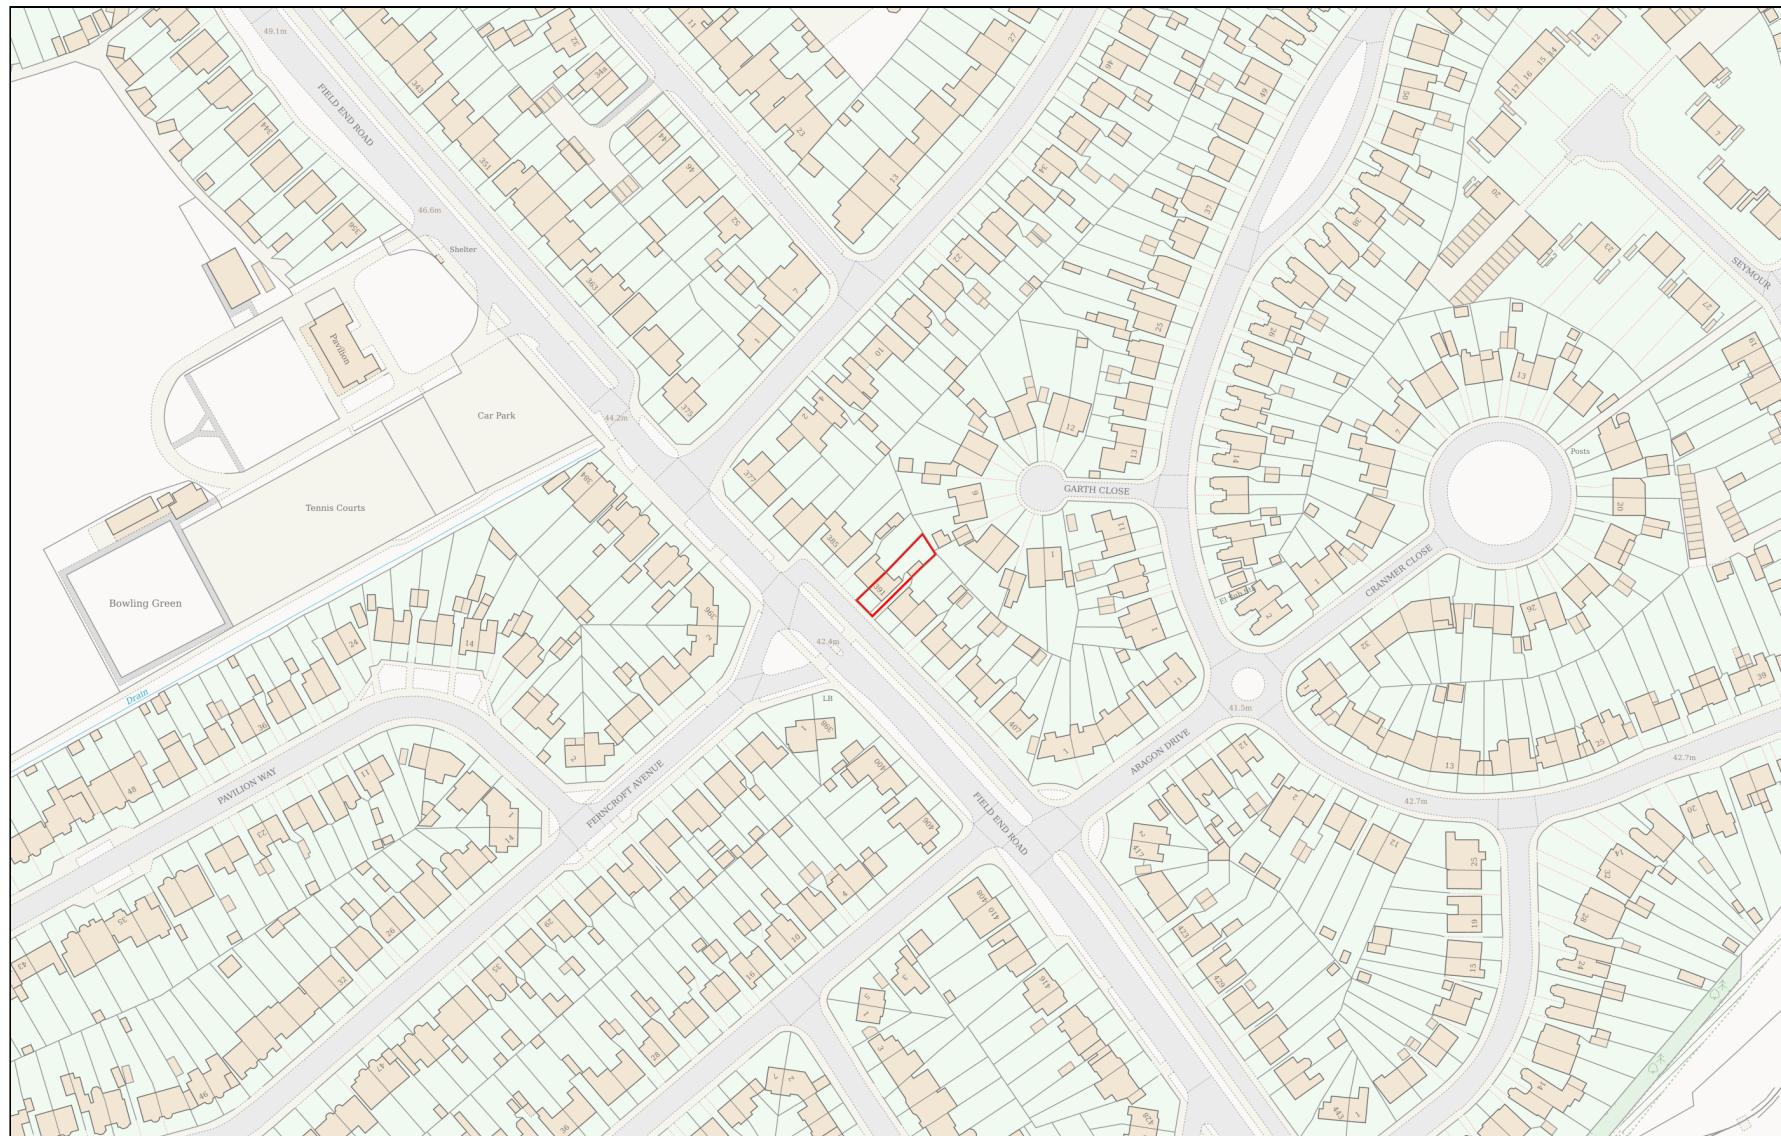

Planning Portal Reference: **PP-13523376v1**

Metres