




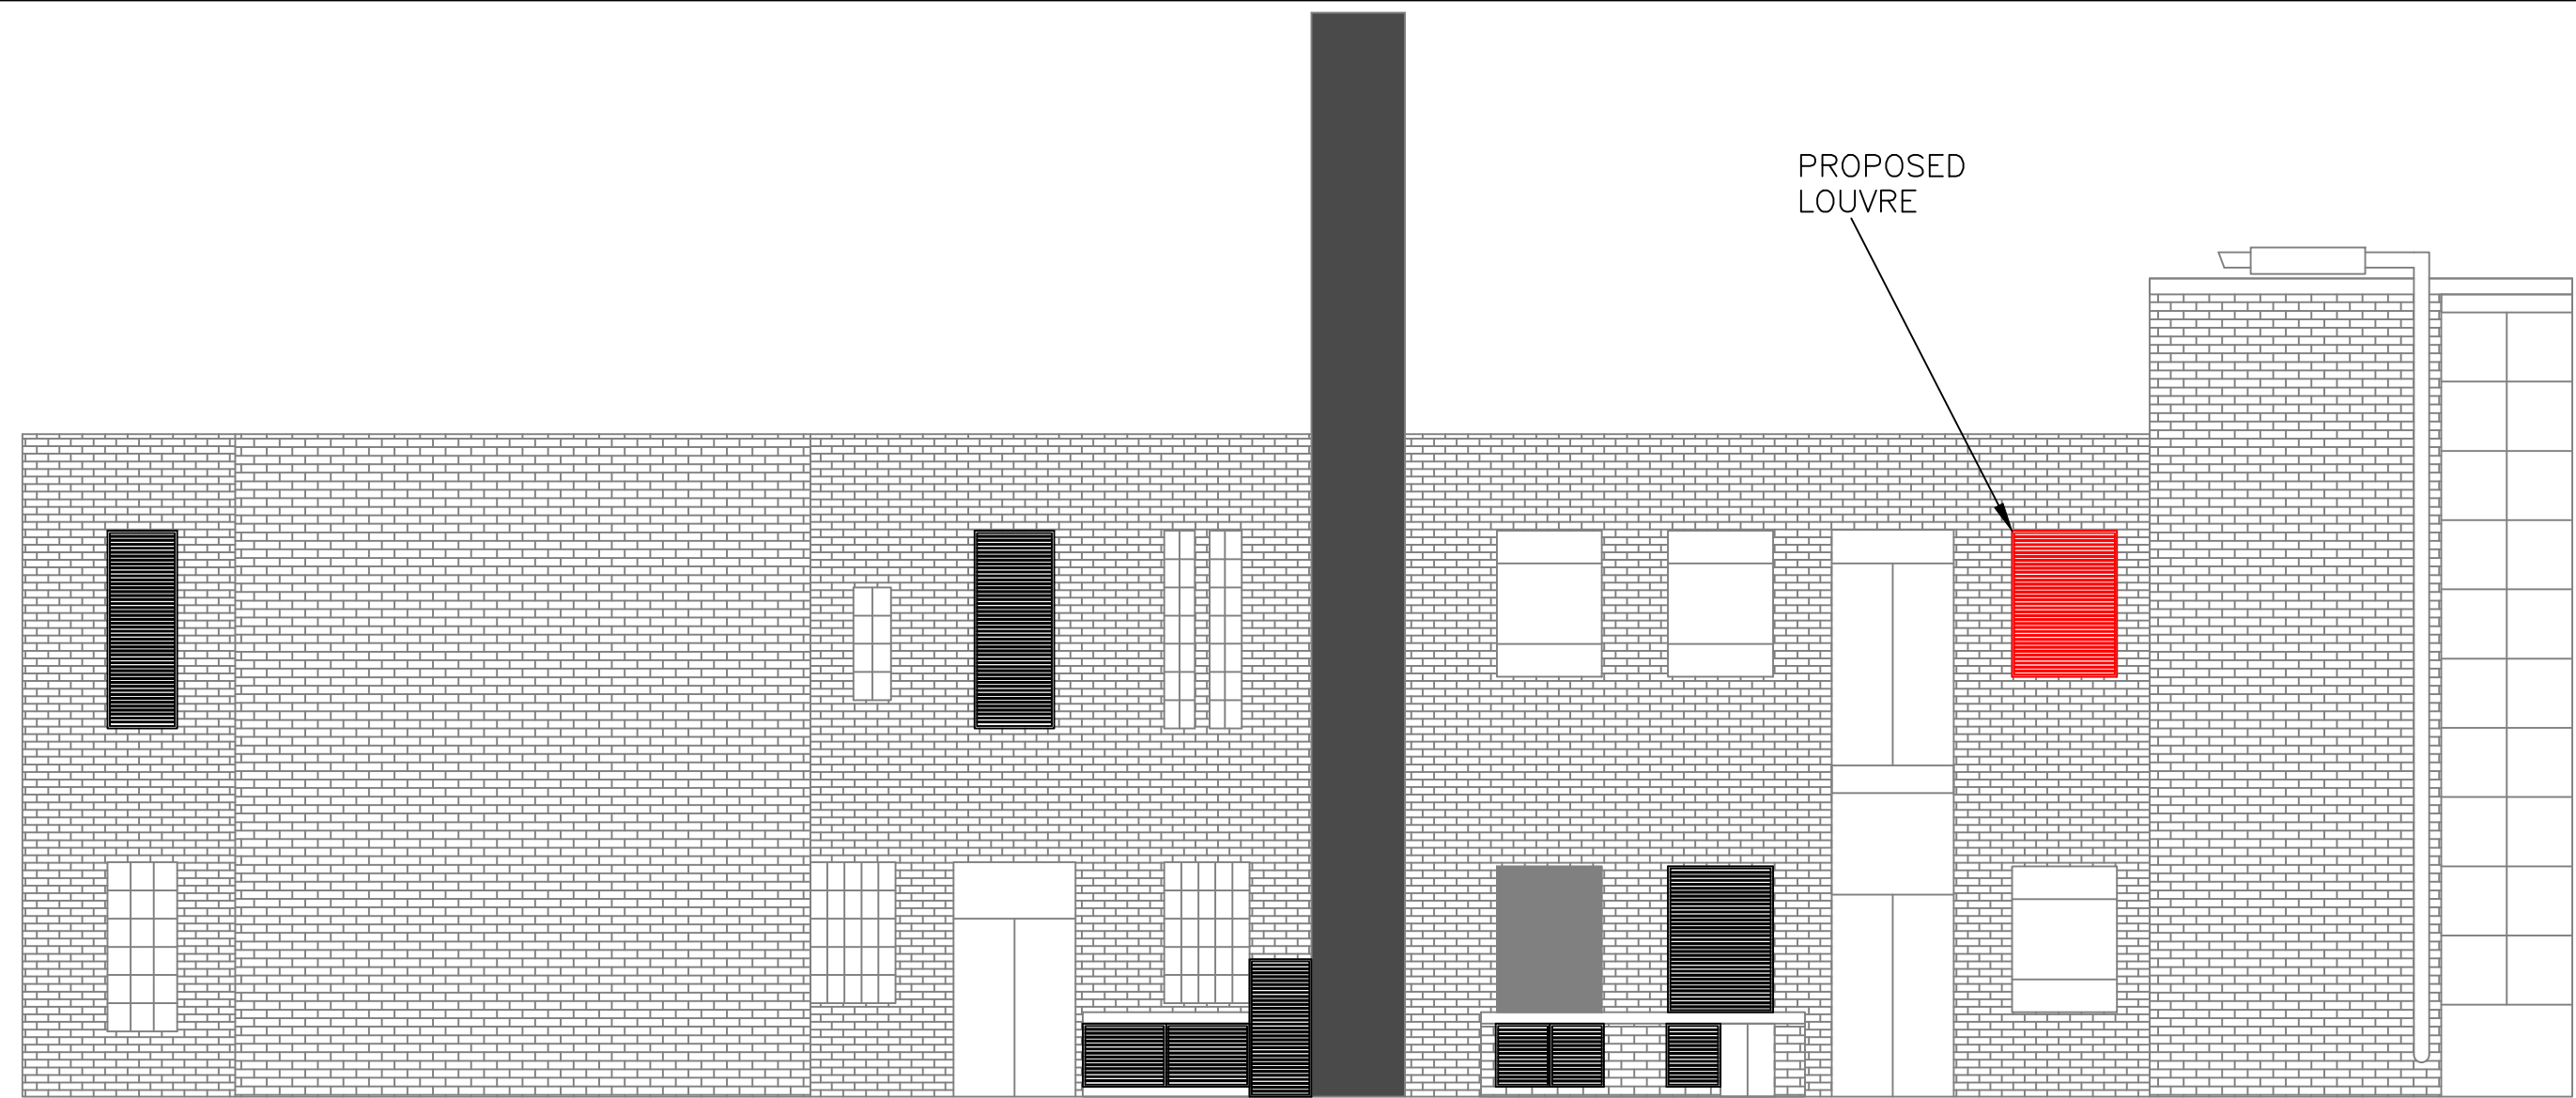


PROPOSED SOUTH ELEVATION (1:100)

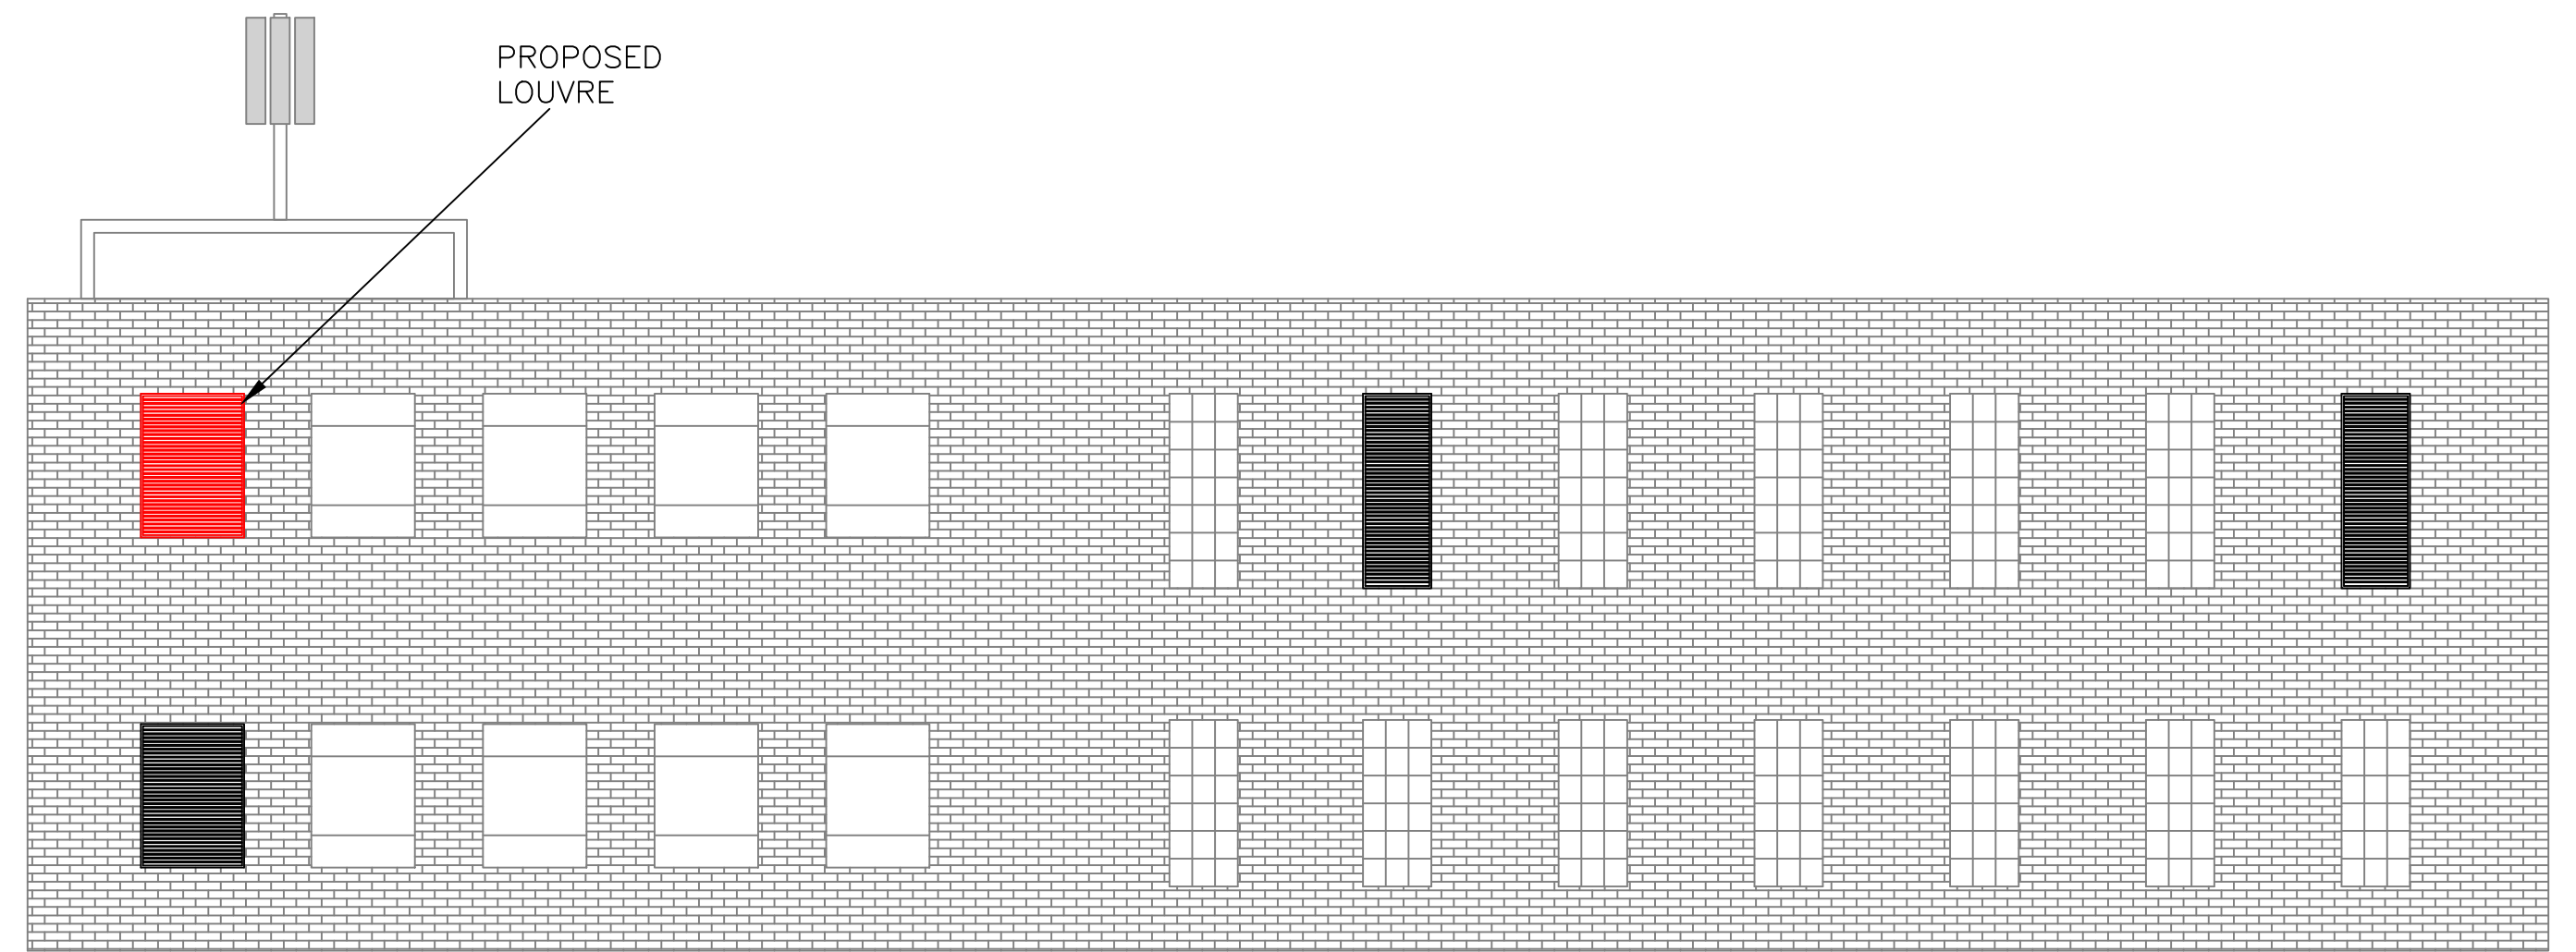



PROPOSED NORTH ELEVATION (1:100)

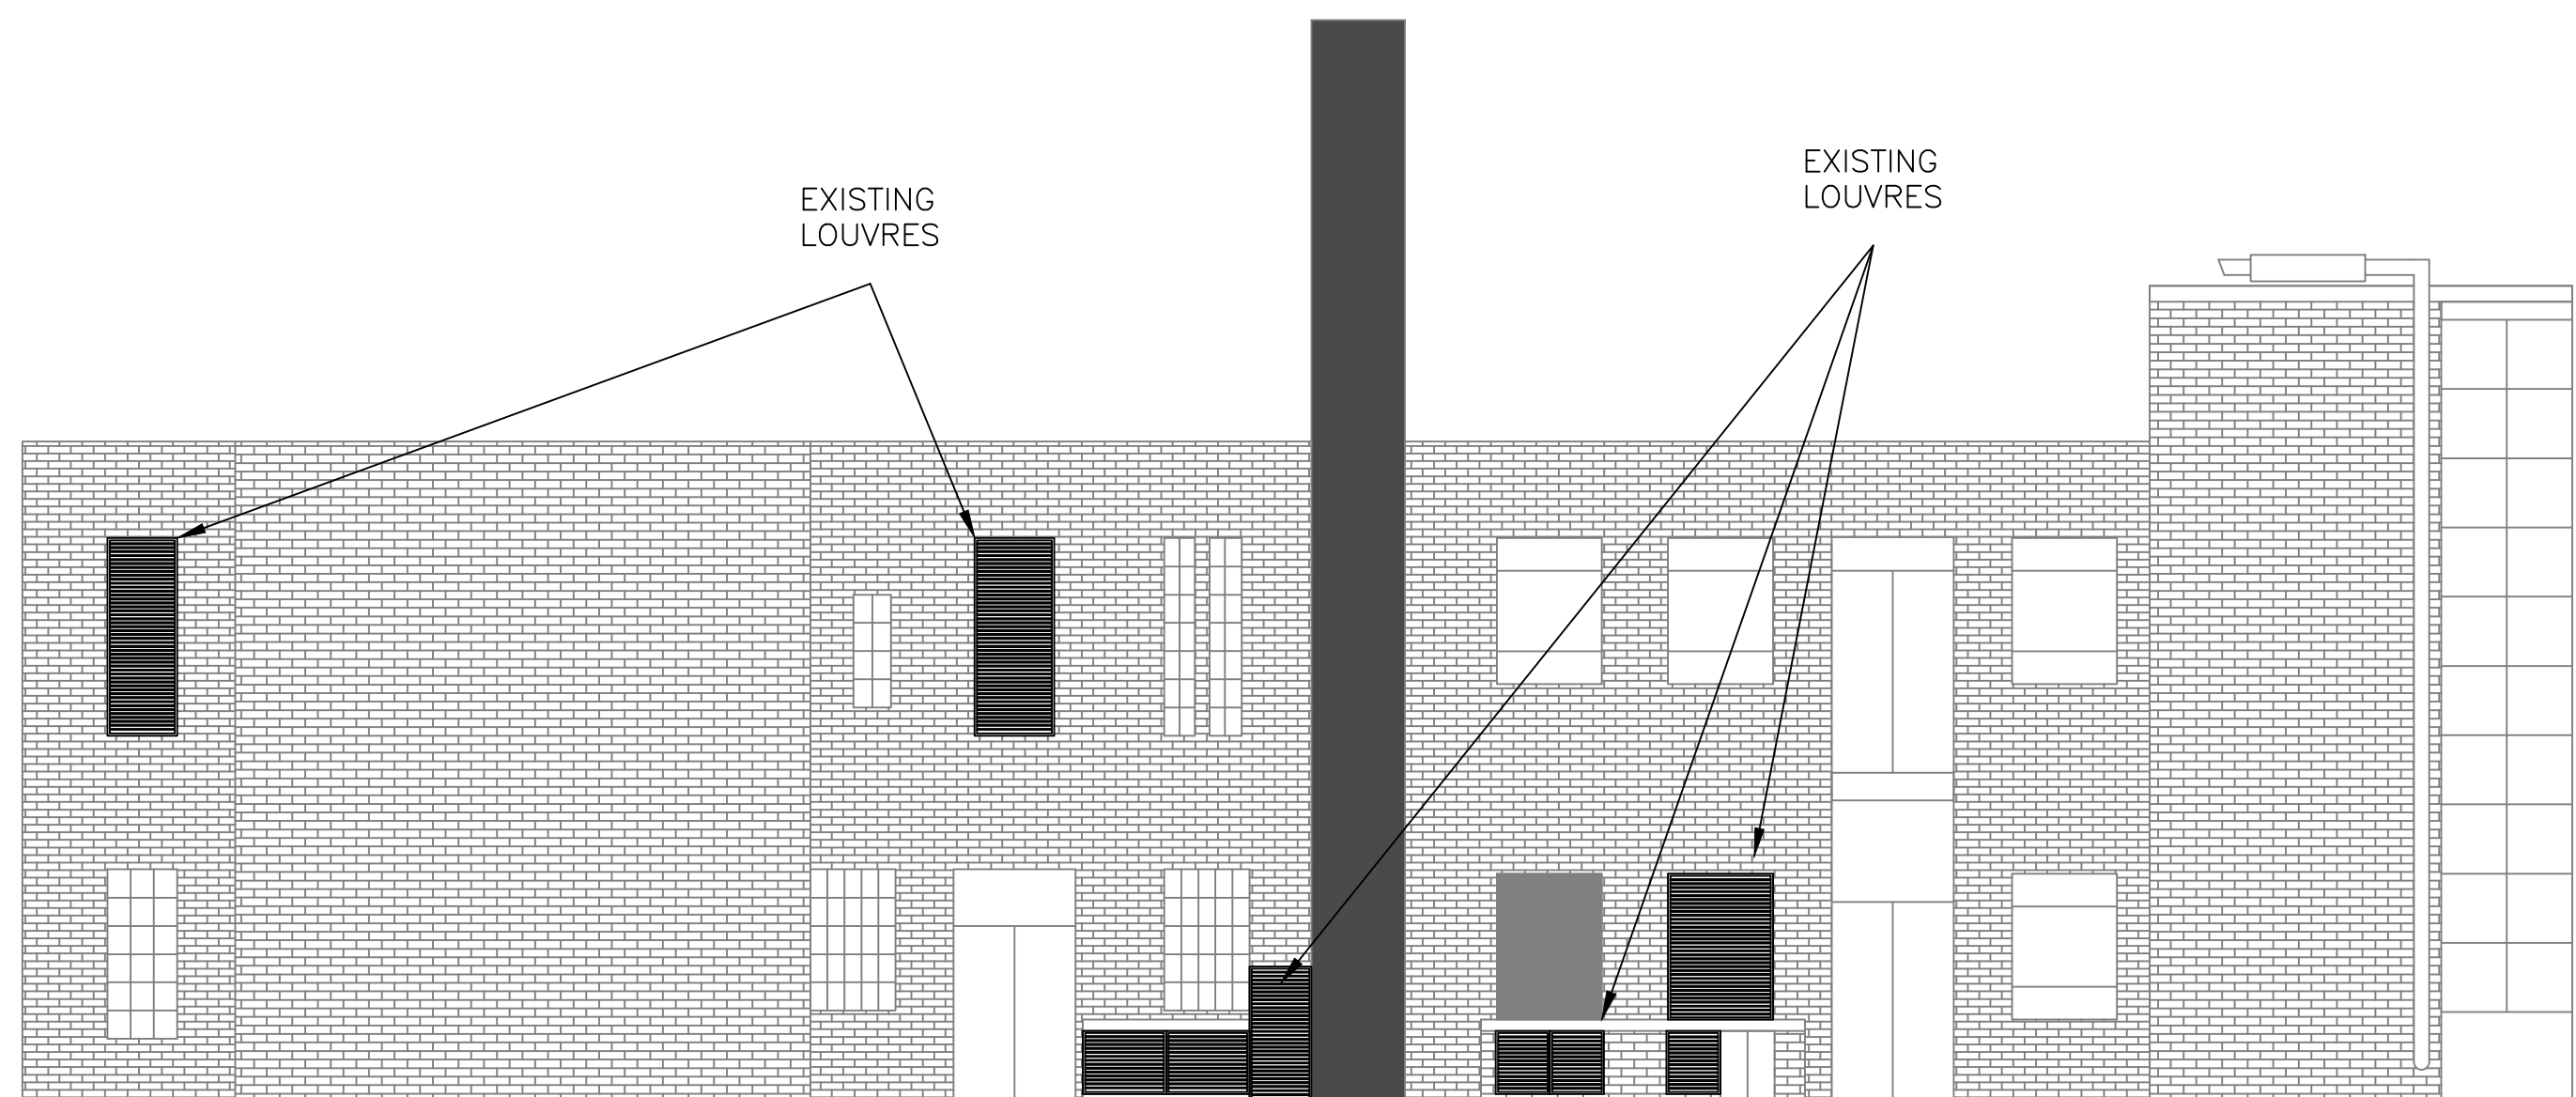


EXISTING SOUTH ELEVATION (1:100)

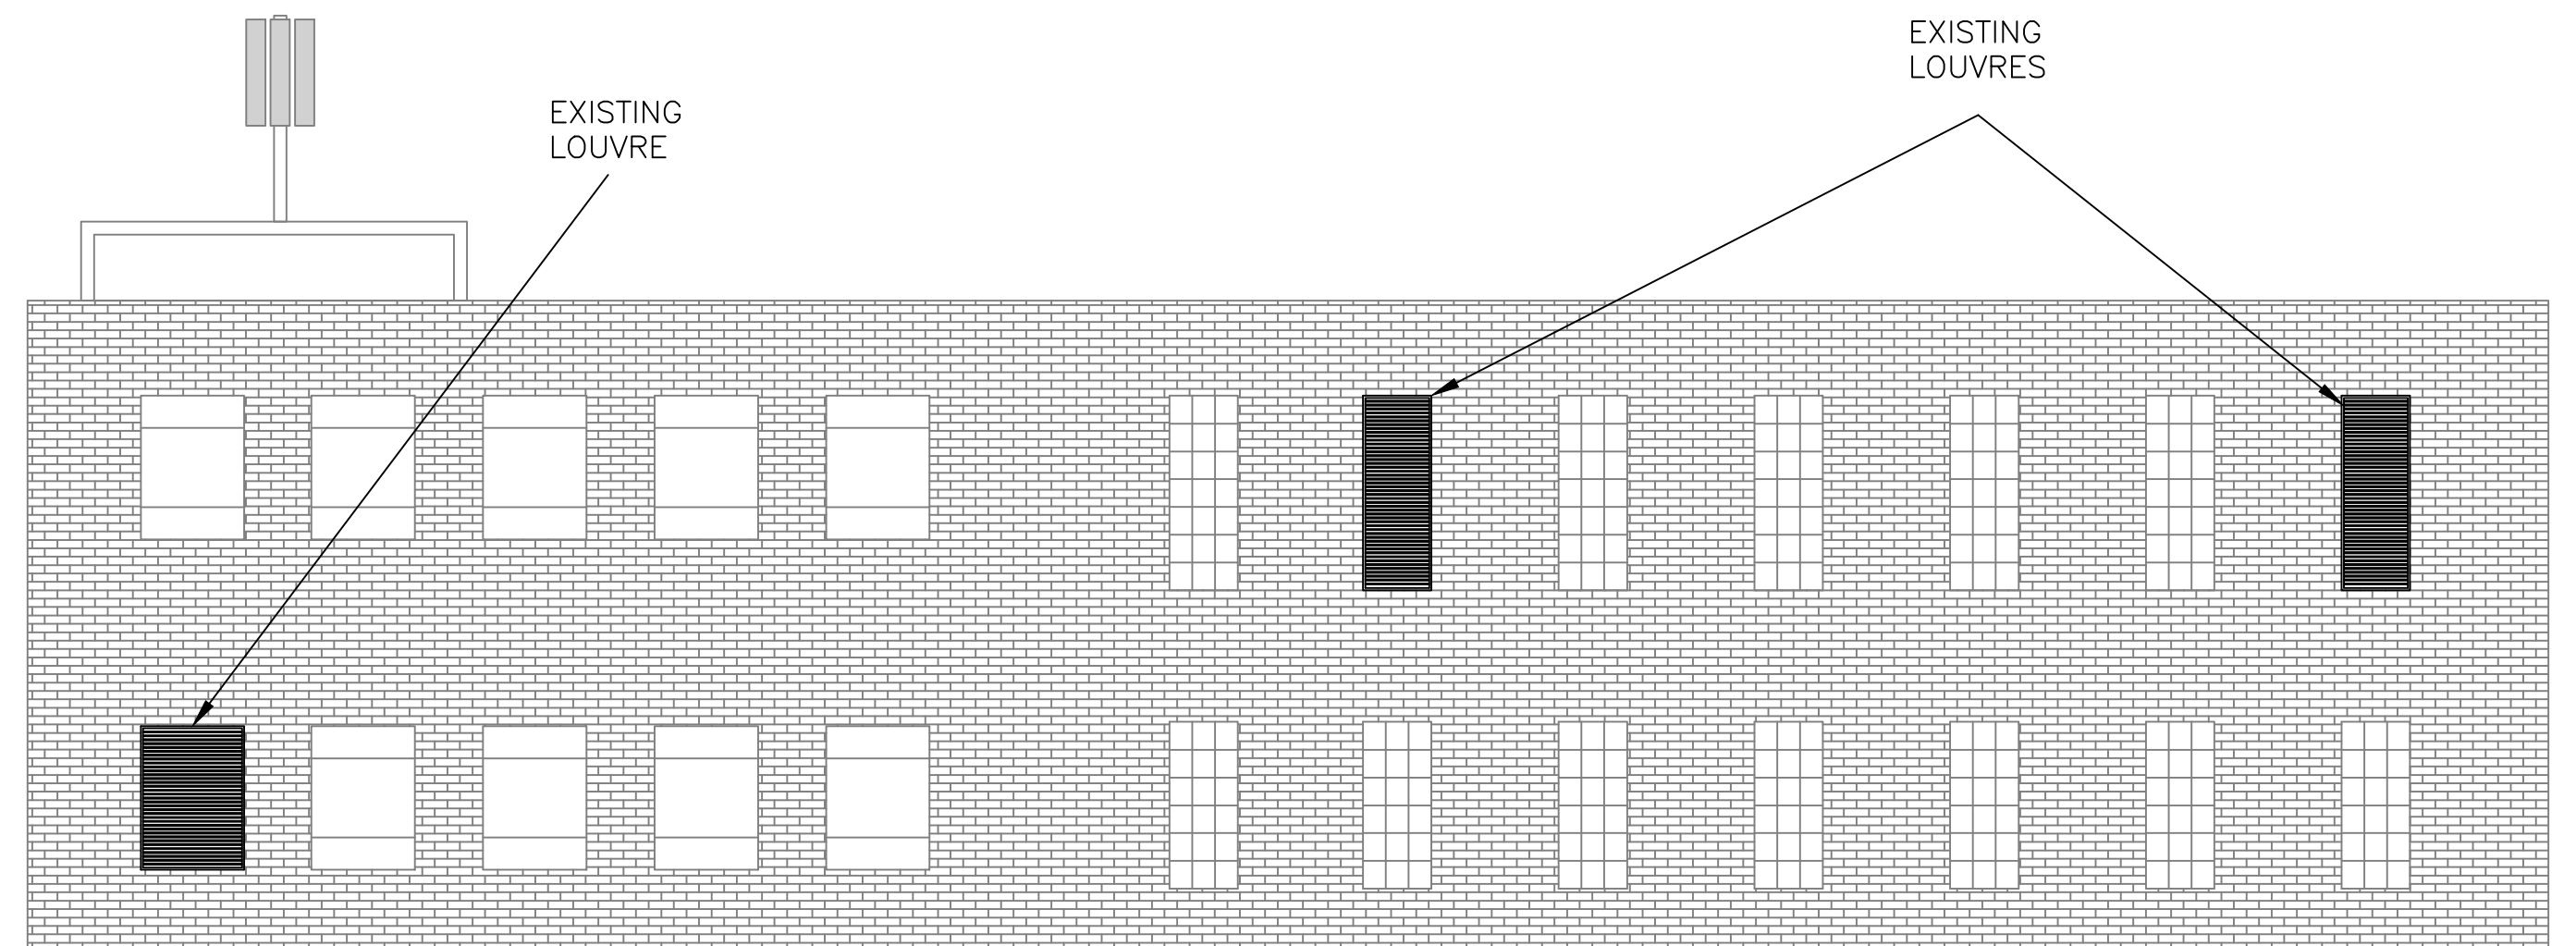

EXISTING NORTH ELEVATION (1:100)

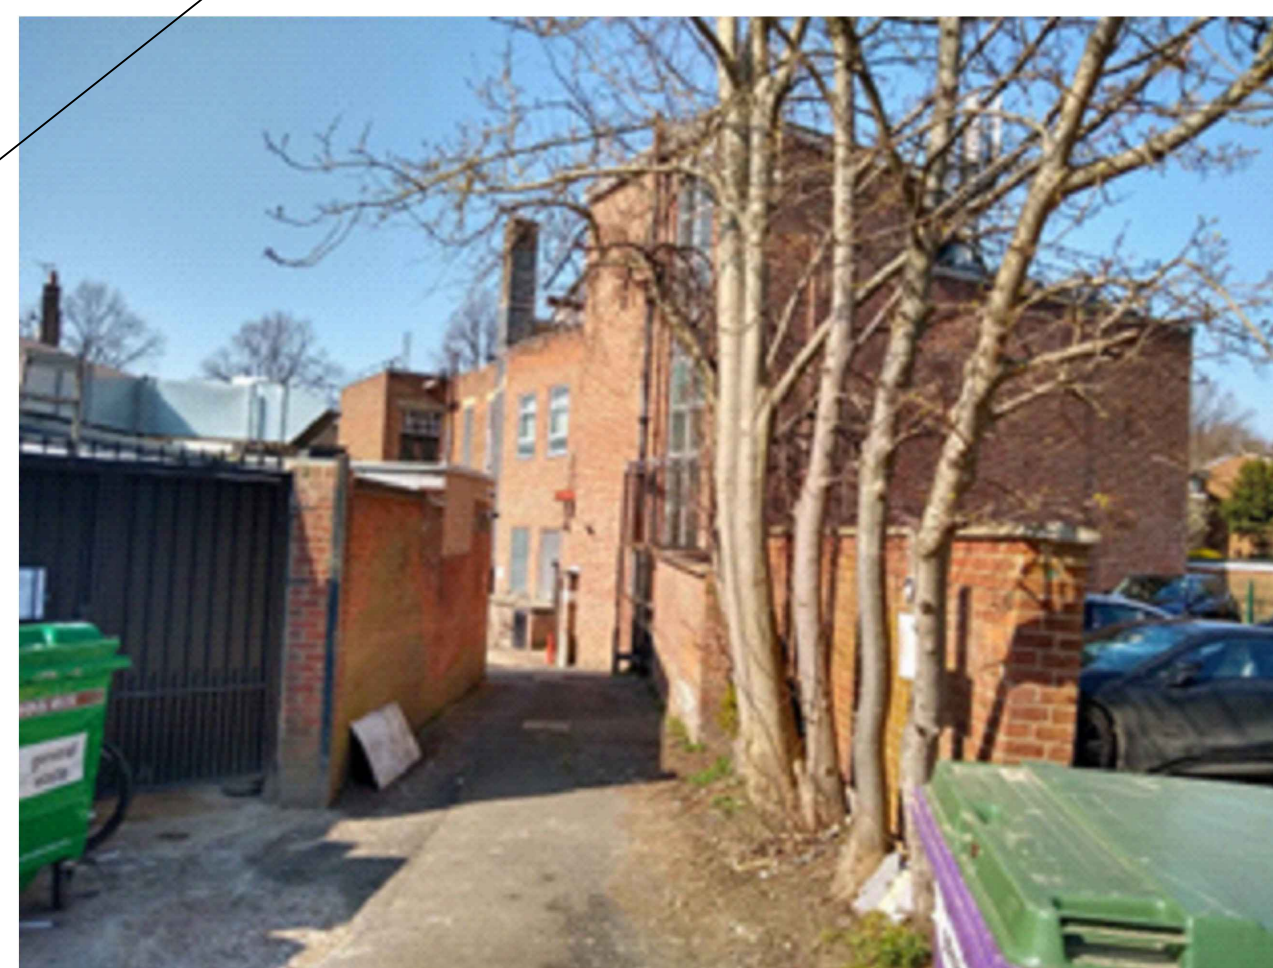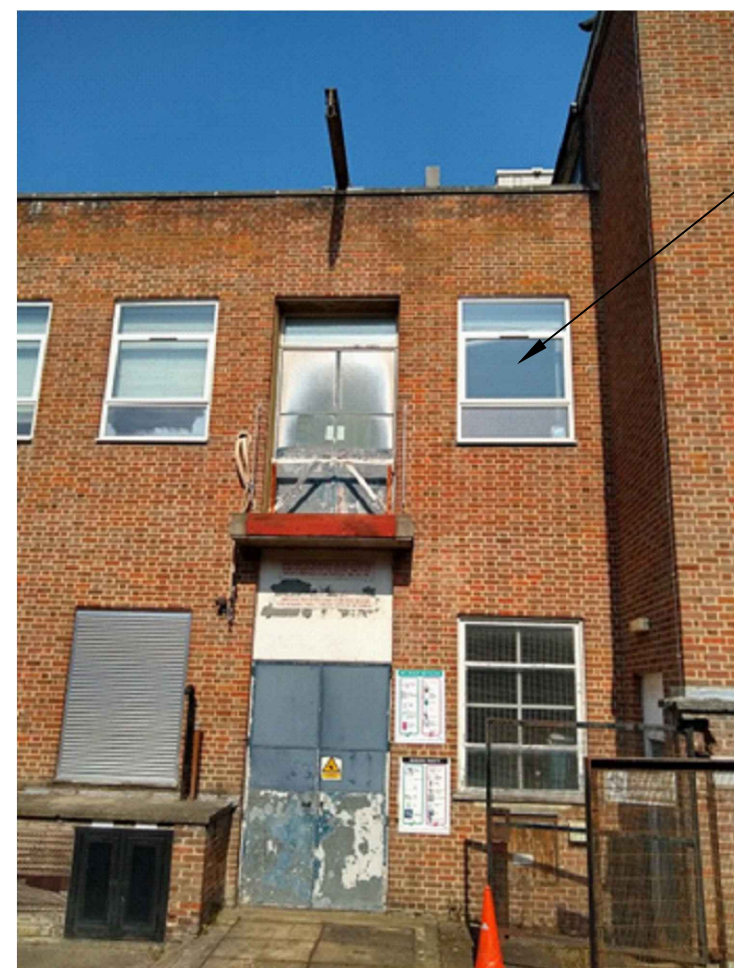

VIEW OF SOUTH ELEVATION

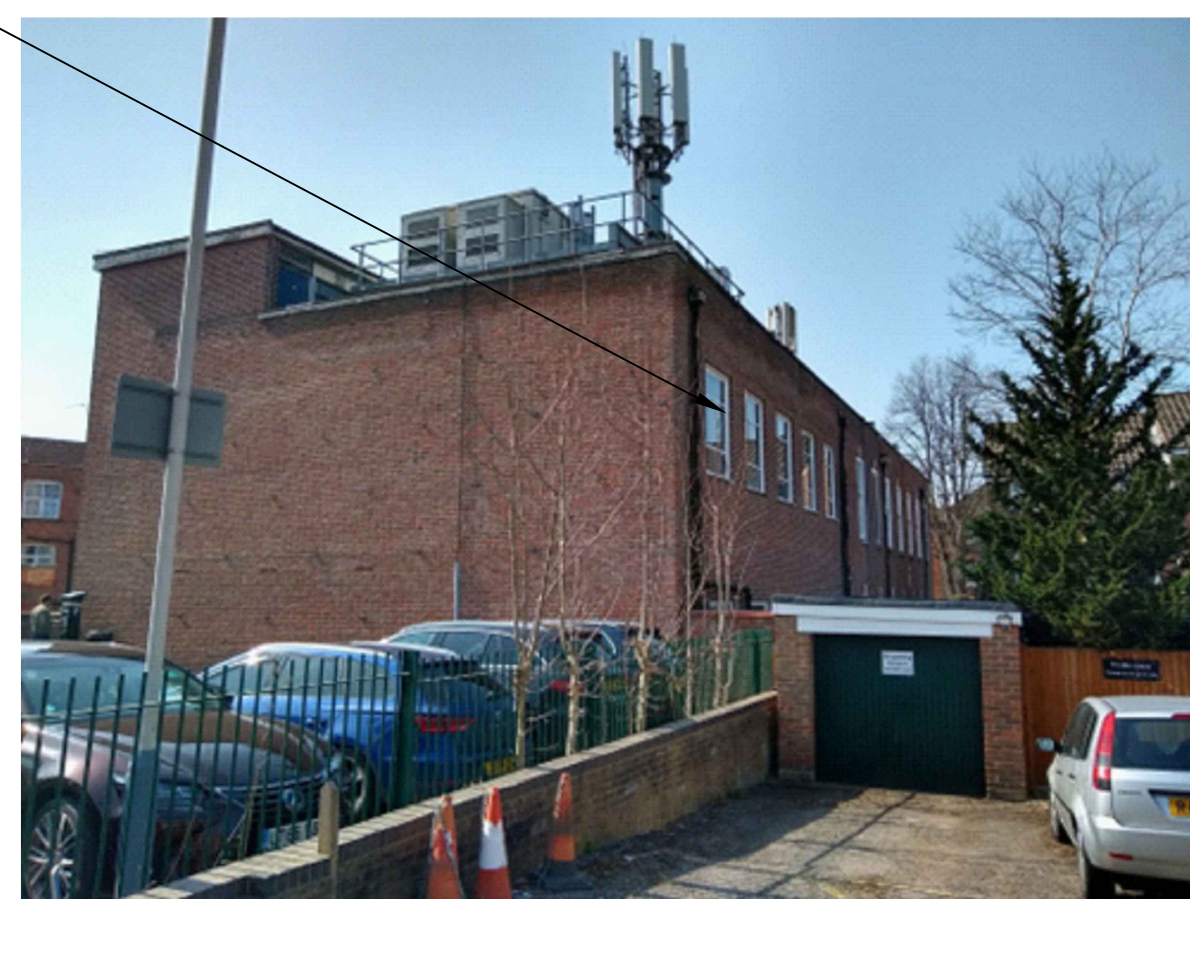

VIEW OF NORTH ELEVATION

PLANNING	
THIS DRAWING MUST NOT BE USED WITHOUT THE CONSENT OF WEATHERITE AIR CONDITIONING LTD., BE SHOWN TO ANY PERSON NOT EMPLOYED BY THE RECIPIENT, OR BE COPIED OR USED FOR THE PURPOSE OF MANUFACTURING ANY ARTICLE SHOWN IN THIS DRAWING. THIS DRAWING, TOGETHER WITH ANY COPIES, MADE BY THE RECIPIENT SHALL BE RETURNED TO WEATHERITE AIR CONDITIONING LTD. ON DEMAND. THE COPYRIGHT IN THIS DRAWING SHALL BE AND REMAIN THE SOLE PROPERTY OF WEATHERITE AIR CONDITIONING LTD.	
Weatherite Air Conditioning Limited	
WEATHERITE HOUSE CRENDEN ROAD WEST BRIDGMAN B70 7JE TEL 0121 6652266	
CLIENT BT GROUP PLC	
TITLE PROPOSED & EXISTING ELEVATIONS FOR NORTHWOOD TE FIRST FLOOR	
DATE 02.09.2022	DRNG No.
CONTRACT No.	
BRAWN 4CS	CHECKED NC
SCALE SEE DWG	

REV.	DATE	DRN.	MODIFICATION	CHECKED