

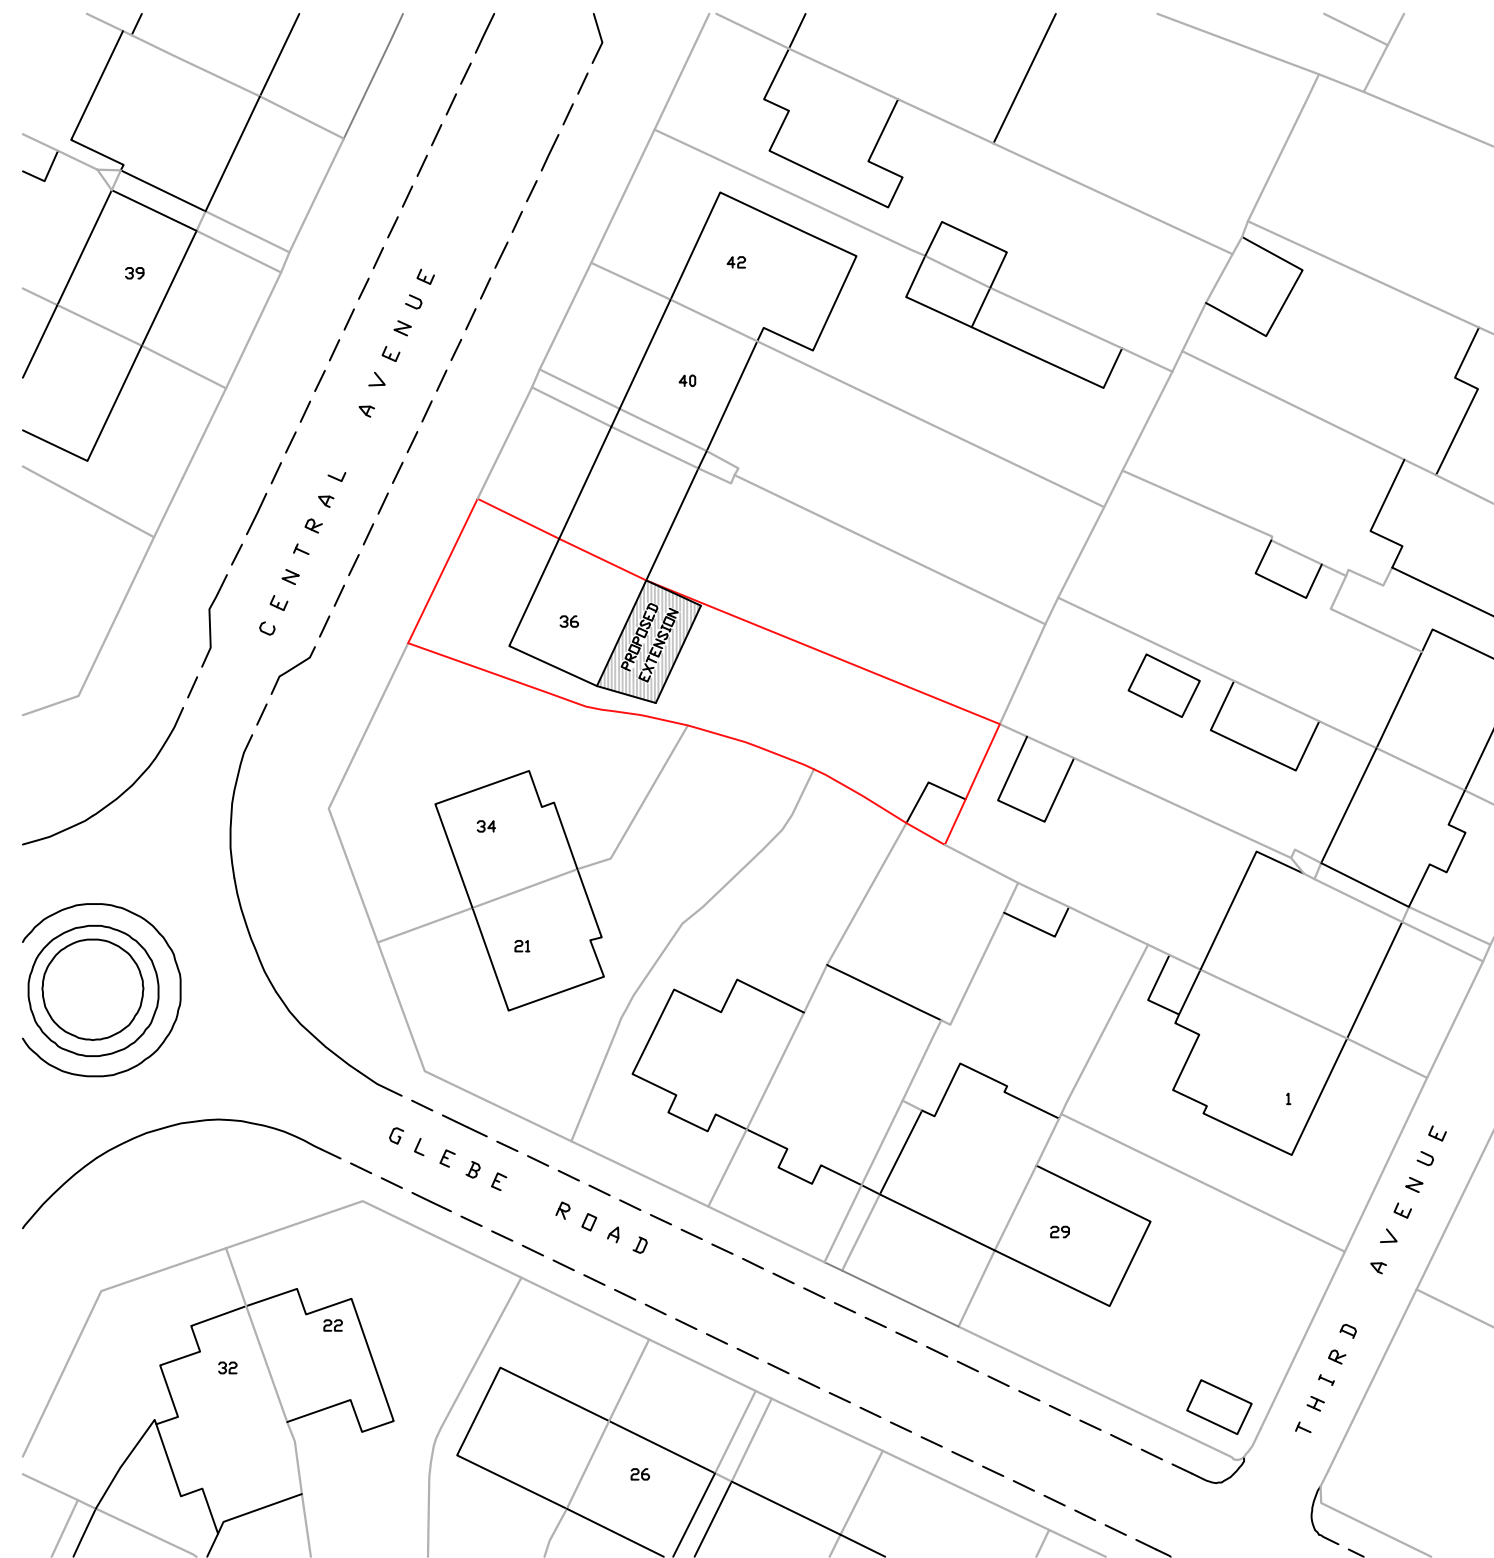


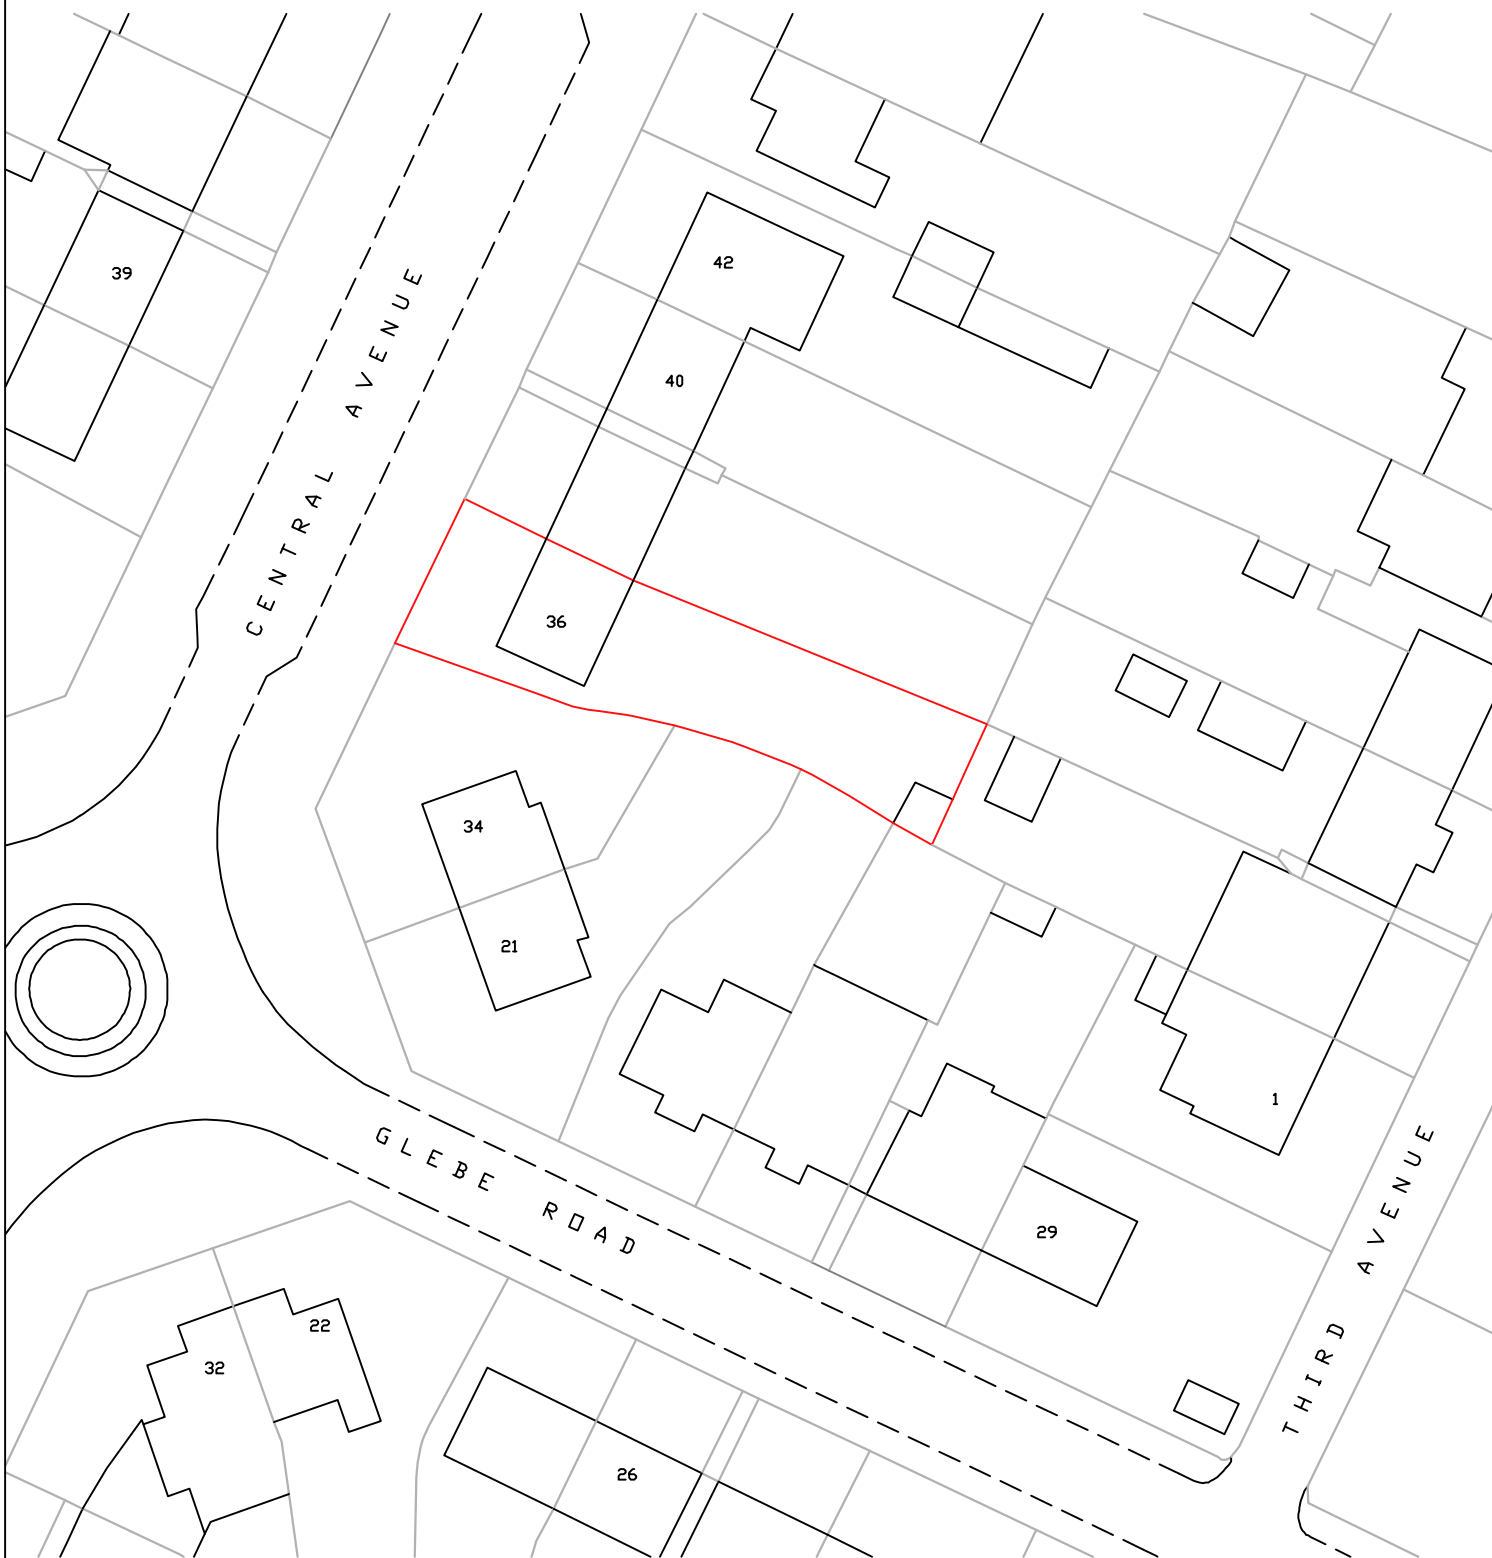

NOTES

- The Copy right of this drawing is the property of IDEAL DESIGN Ltd. and must not be copied otherwise reproduced without written consent.
- The contractor is responsible for checking dimensions, tolerances and references. Any discrepancy to be verified with the Architect before proceeding with the works.
- Figured dimensions to be worked to in all cases.

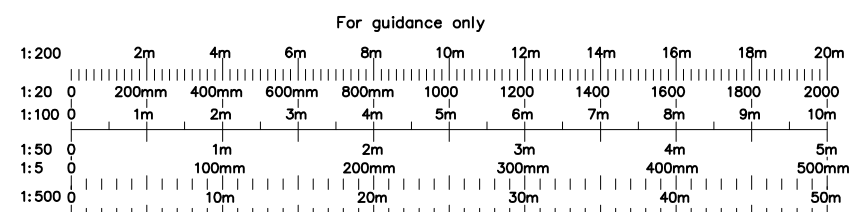

			project 36 CENTRAL AVENUE HAYES UB3 2BY	
			drawing	
date	rev	revision/author/checker	EXISTING & PROPOSED BLOCK PLAN	
client Mr. V MISTRY			drawing no 36CA(03)	
			rev A	
		IDEAL DESIGN LTD. 43 Upton Lane, London E7 9PA M-07878270940 Email: hitesh@idealdesignltd.com Website: www.idealdesignltd.com		
		drawn HS scale @ A3 1:500 date 07/11/2024		