



Note: This Drawing is for planning purpose and should not be used for construction.
All dimensions should be confirmed on site and any deviation should be reported back to designer.

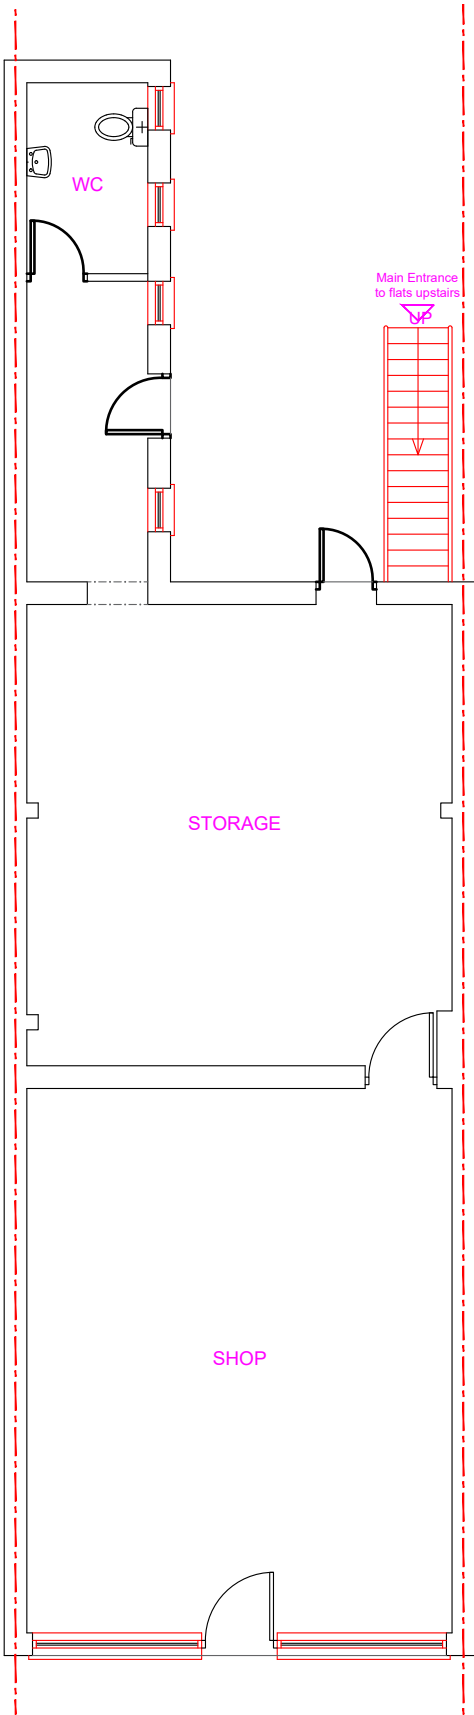

Existing Ground Floor Layout

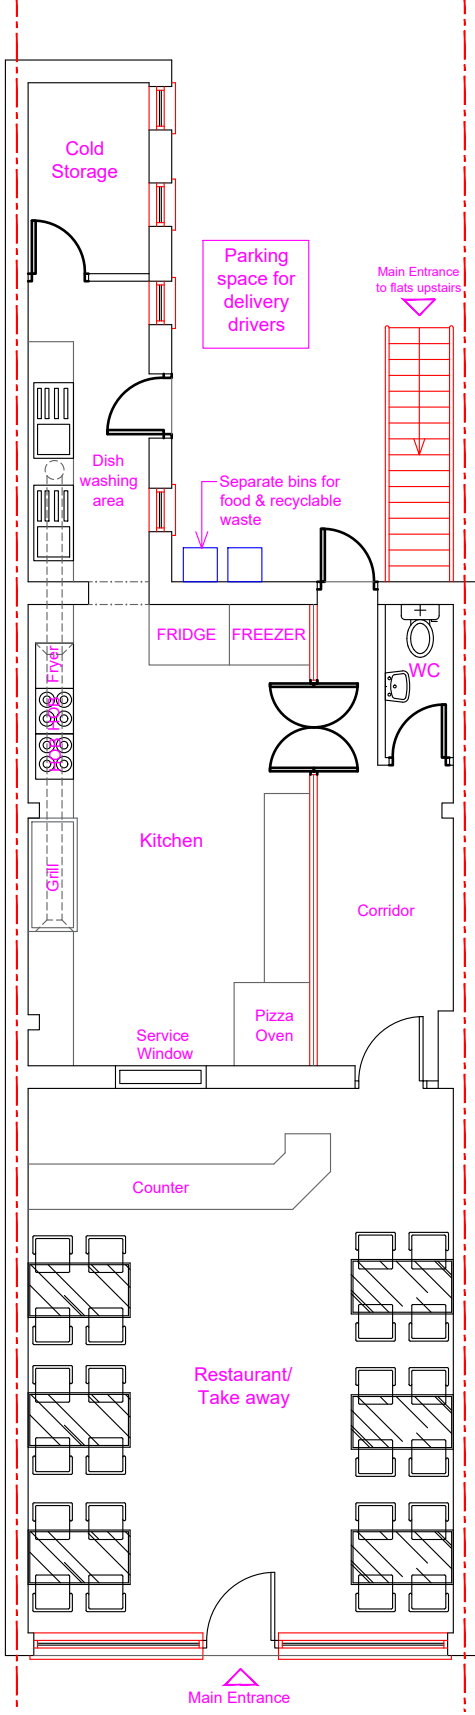

Proposed Ground Floor Layout

Proposed Development:
Change of use from Class E to
Sui-Genesis

Site Address:
1258 Uxbridge Road
Hayes
UB4 8JF


Revisions:

Rev	Date	Description
A	06/11/2024	

Drawing Description:
Existing & Proposed Ground Floor Layouts

Drawing No:
ART/2024/CU1258UR/ELPL

Scale: 1:100
Paper Size: A3
Sheet No: 1 of 5

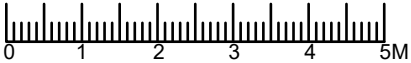

ART CONSULTANTS (UK) LTD
113 LONG LANE
STANWELL
TW19 7AL
M:07960071377
E: ARTCONSULTANTSUK@GMAIL.COM