


Note: This Drawing is for planning purpose and should not be used for construction.
All dimensions should be confirmed on site and any deviation should be reported back to designer.

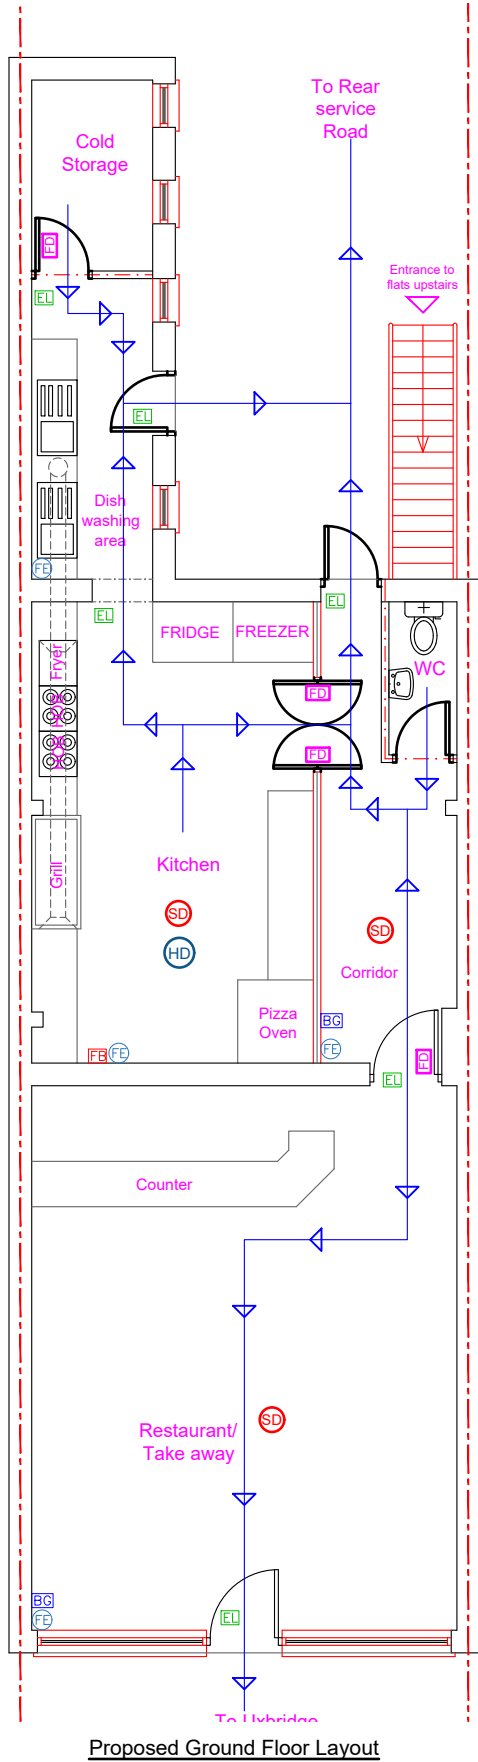

Proposed Ground Floor Layout

Protected Escape route compliant with Building regulations Part B

Wall compliant with BR Part B (30min Fire compliant)

Smoke detector

Heat detector

1/2 hr. fire door with Intumescent strip Eurolock/ Thumbturn/ Self closure

Break Glass

Emergency Light

Fire Blanket

Fire Extinguisher

The proposed work will comply with Policy D12a of the London plan

<u>Proposed Development:</u> Change of use from Class E to Sui-Genesis	<u>Site Address:</u> 1258 Uxbridge Road Hayes UB4 8JF	<u>Revisions:</u> <table><tr><th>Rev</th><th>Date</th><th>Description</th></tr><tr><td>A</td><td>06/11/2024</td><td></td></tr><tr><td></td><td></td><td></td></tr><tr><td></td><td></td><td></td></tr><tr><td></td><td></td><td></td></tr><tr><td></td><td></td><td></td></tr></table>	Rev	Date	Description	A	06/11/2024														<u>Drawing Description:</u> Fire Safety Plans <u>Drawing No:</u> ART/2024/CU1258UR/FE	Scale:1:100 Paper Size:A3 Sheet No:4 of 5 	<u>ART CONSULTANTS (UK) LTD</u> 113 LONG LANE STANWELL TW19 7AL M:07960071377 E: ARTCONSULTANTSUK@GMAIL.COM
Rev	Date	Description																					
A	06/11/2024																						