


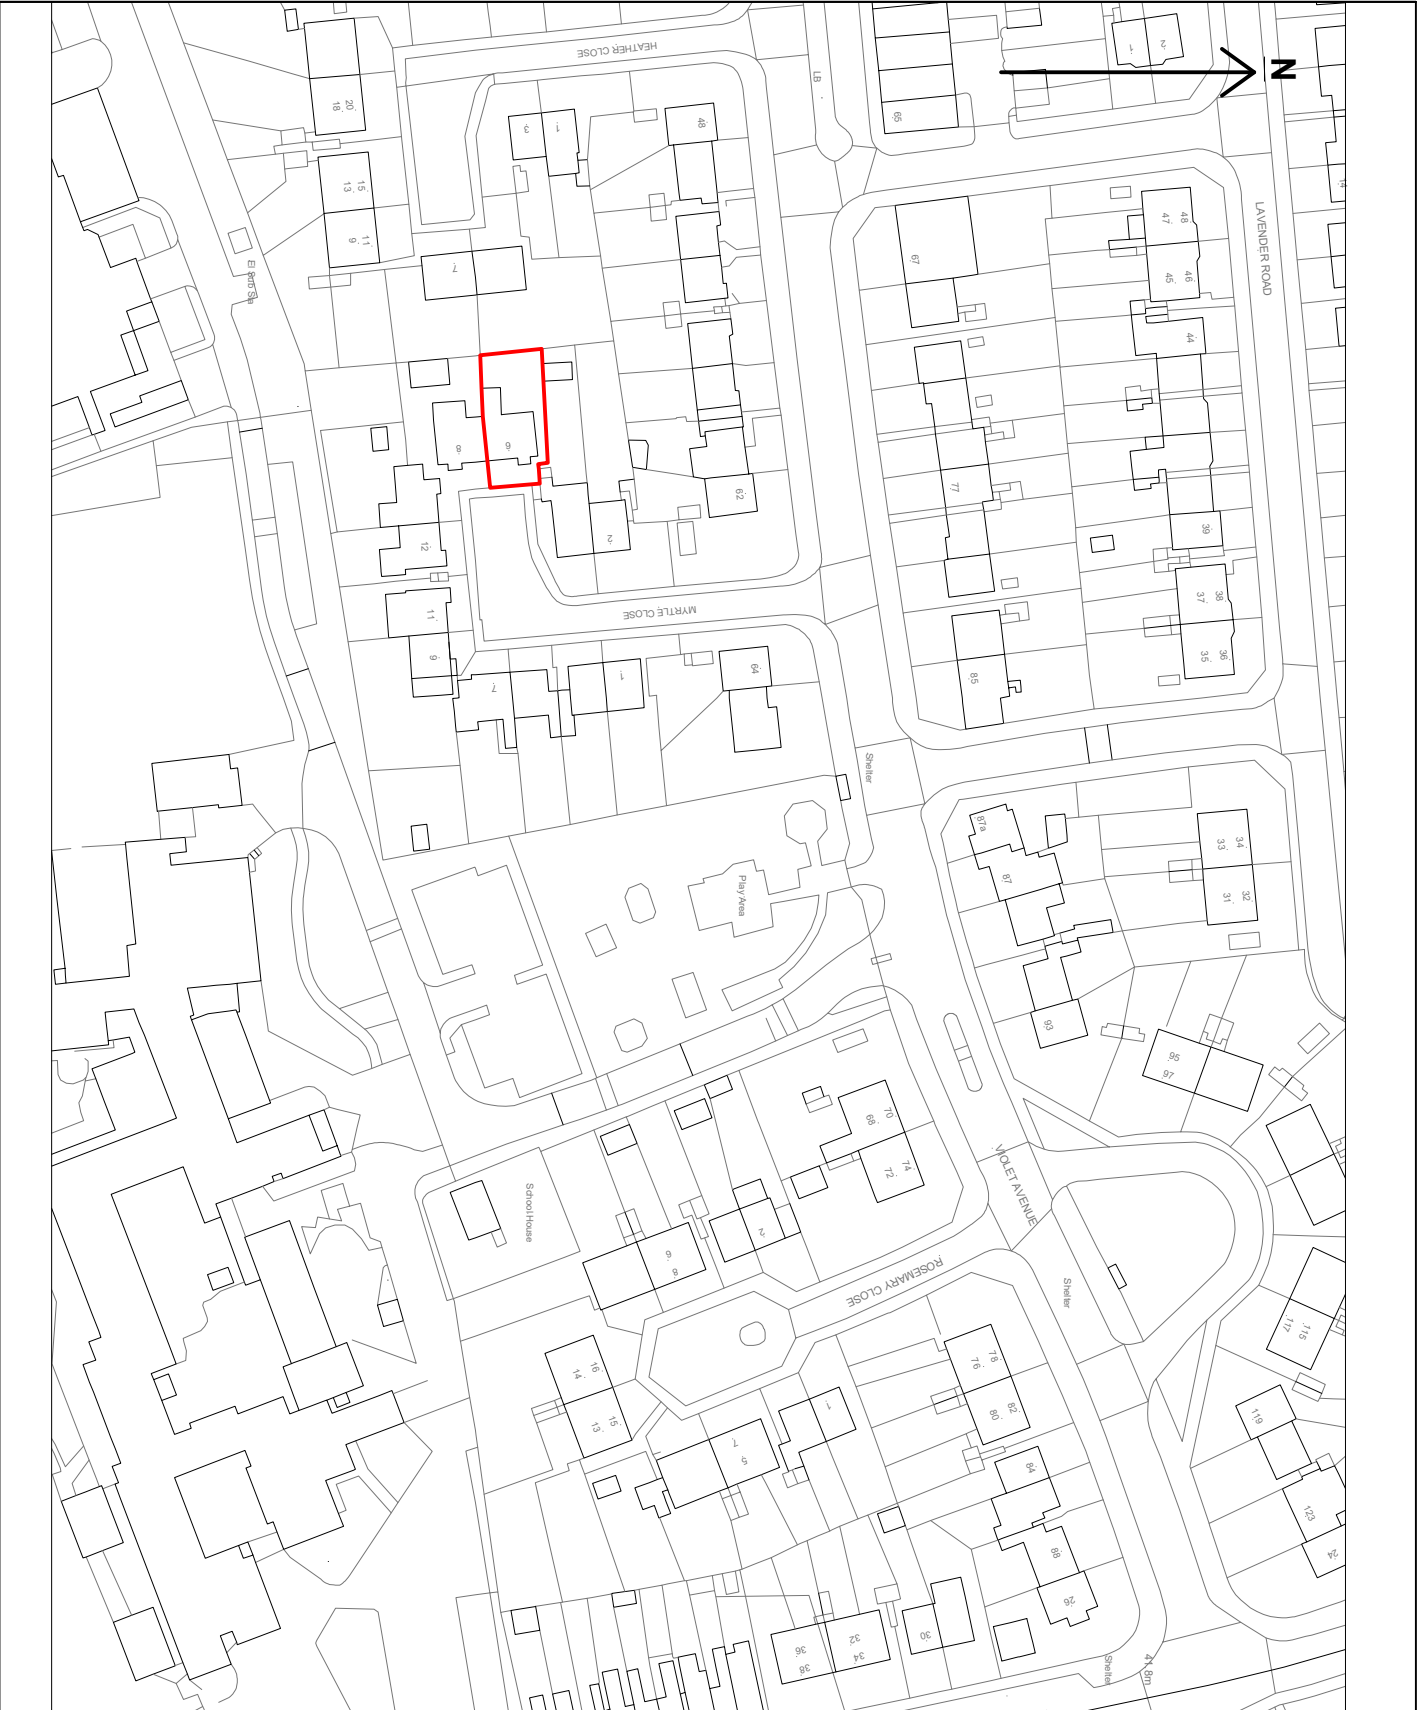

NOTES:

Location Plan - Existing




Contacts:
Tel: 07875 528 778
Email: info@greatplans.co.uk

Client:

Location:
6 Myrtle Close
Uxbridge
UB8 3QB

Scale: 1:1250 @ A4

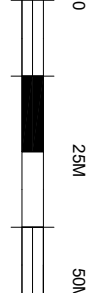

Date: 10-08-24
Drawn By: Joel Gray

Dwg No: 01a