


All work to comply with
current building regulations
and codes of practice

Do not scale from drawings
all dimensions to be checked
on site before the start of
any work

All Proposed External Materials to Match
Existing External Materials



Any Proposed Windows to Flank wall to be
Obscure Glazed and Non-Opening below
1.7m from FFL

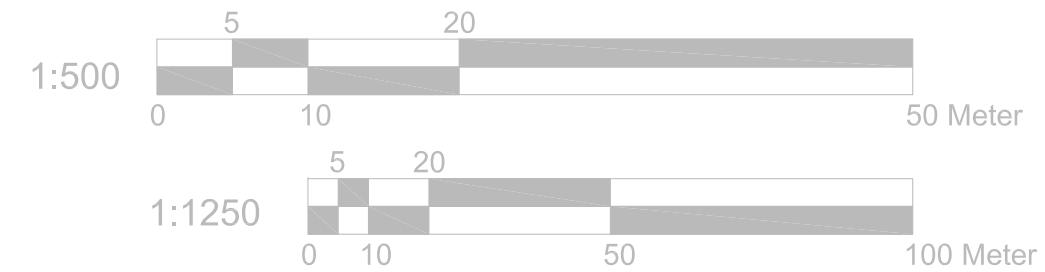

Location Plan Scale 1:1250



Location Plan Scale 1:1250

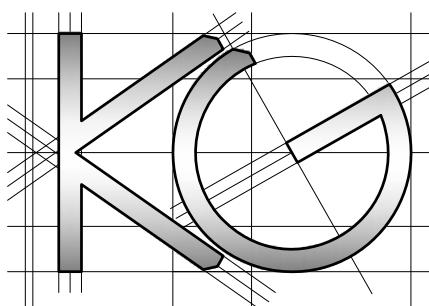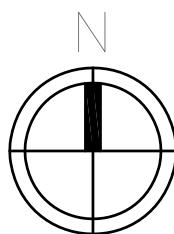

Site Address:

68 Money Lane
West Drayton
UB7 7NX

Drawing Content:

Location Plan

Block Plan

1

Drawings No:

68moneylane/2024/07

Date Drawn:

20th October 2024

Planning Issue

7

Drawings Scale:

1:1250/500

Drawn By:

KG

Revision:

8

2

4

6