
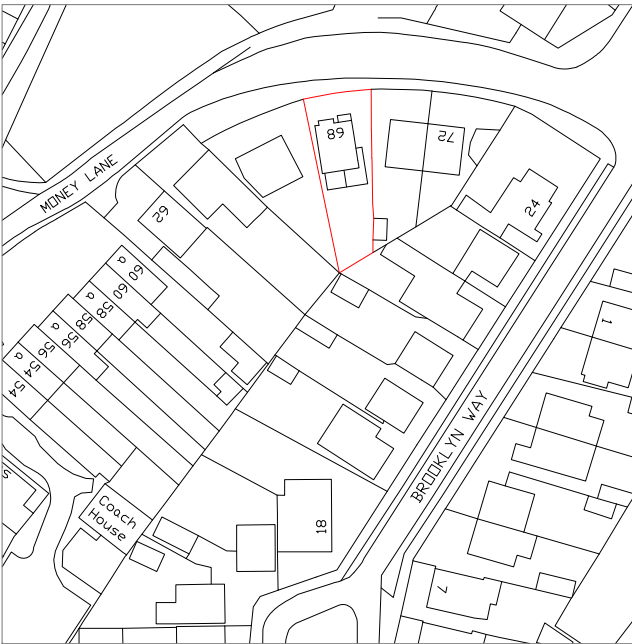


All work to comply with current building regulations and codes of practice

Do not scale from drawings
all dimensions to be checked on site before the start of any work

All Proposed External Materials to Match Existing External Materials


Any Proposed Windows to Flank wall to be Obscure Glazed and Non-Opening below 1.7m from FFL

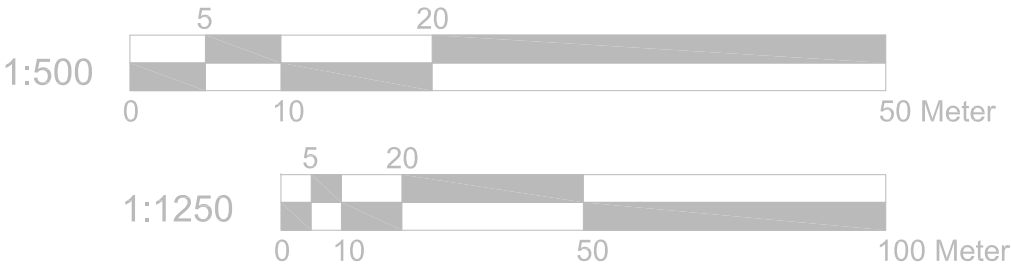

Location Plan Scale 1:1250



Location Plan Scale 1:1250

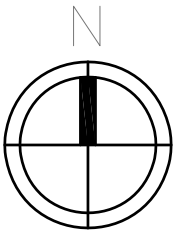

	<u>Site Address:</u> 68 Money Lane West Drayton UB7 7NX	<u>Drawing Content:</u> Location Plan Block Plan	<u>Drawings No:</u> 68moneylane/2025/06	<u>Date Drawn:</u> 19th May 2025	Planning Issue	
	1	2	3	5	7	
			<u>Drawings Scale:</u> 1:1250/500	<u>Drawn By:</u> KG	<u>Revision:</u>	8
			4	6		