


boundary

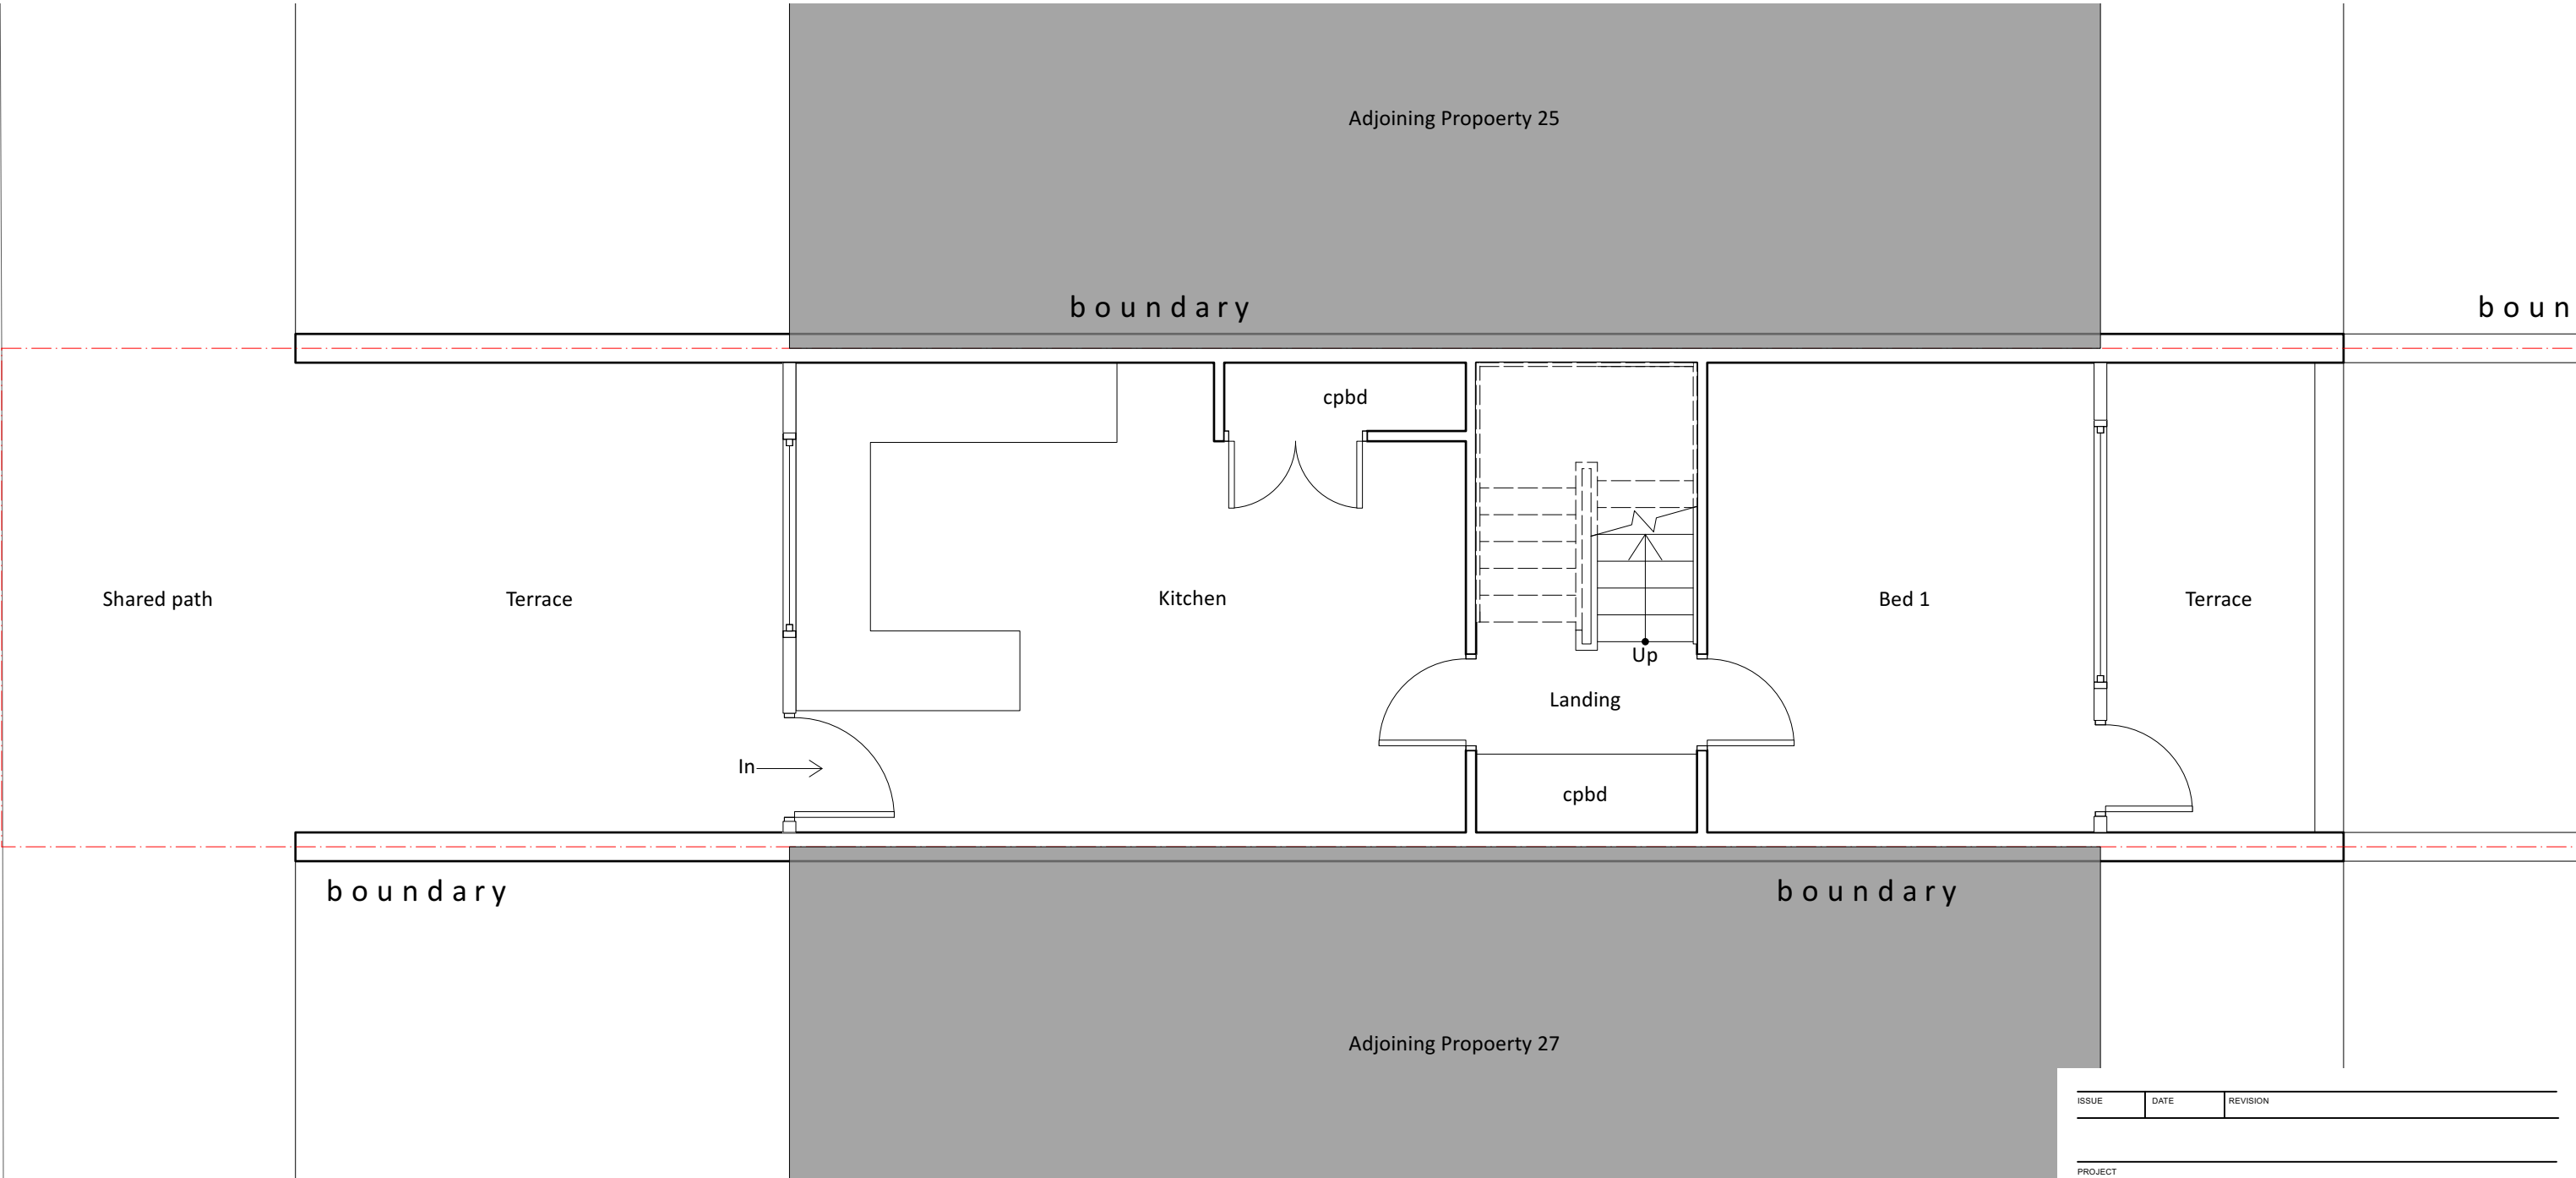

ISSUE	DATE	REVISION

PROJECT	26 Sanctuary Close UB9 6LJ	
CLIENT	Ms. Jane Muyingo	
DRAWING	EXISTING FIRST FLOOR PLAN	

STONES  
ARCHITECTS

All rights described in chapter IV of the copyright designs & patents act 1988 have been asserted. This drawing must not be scaled; only figured dimensions should be used. Check and verify all dimensions on site prior to commencing any work. Any discrepancies should be reported to the Architects immediately.

PROJECT #	2024.52	DWG #	REV
DATE	16/10/2024	S04	
SCALE	1:50		
DRAWN	CHKD		
S.W.	J.C.		

Stones Architects Ltd  
50 Coldharbour Lane Hayes Middlesex UB3 3EP  
t 020 8969 0000 e mail@stonesarchitects.co.uk w stonesarchitects.co.uk

