




1 Ground floor

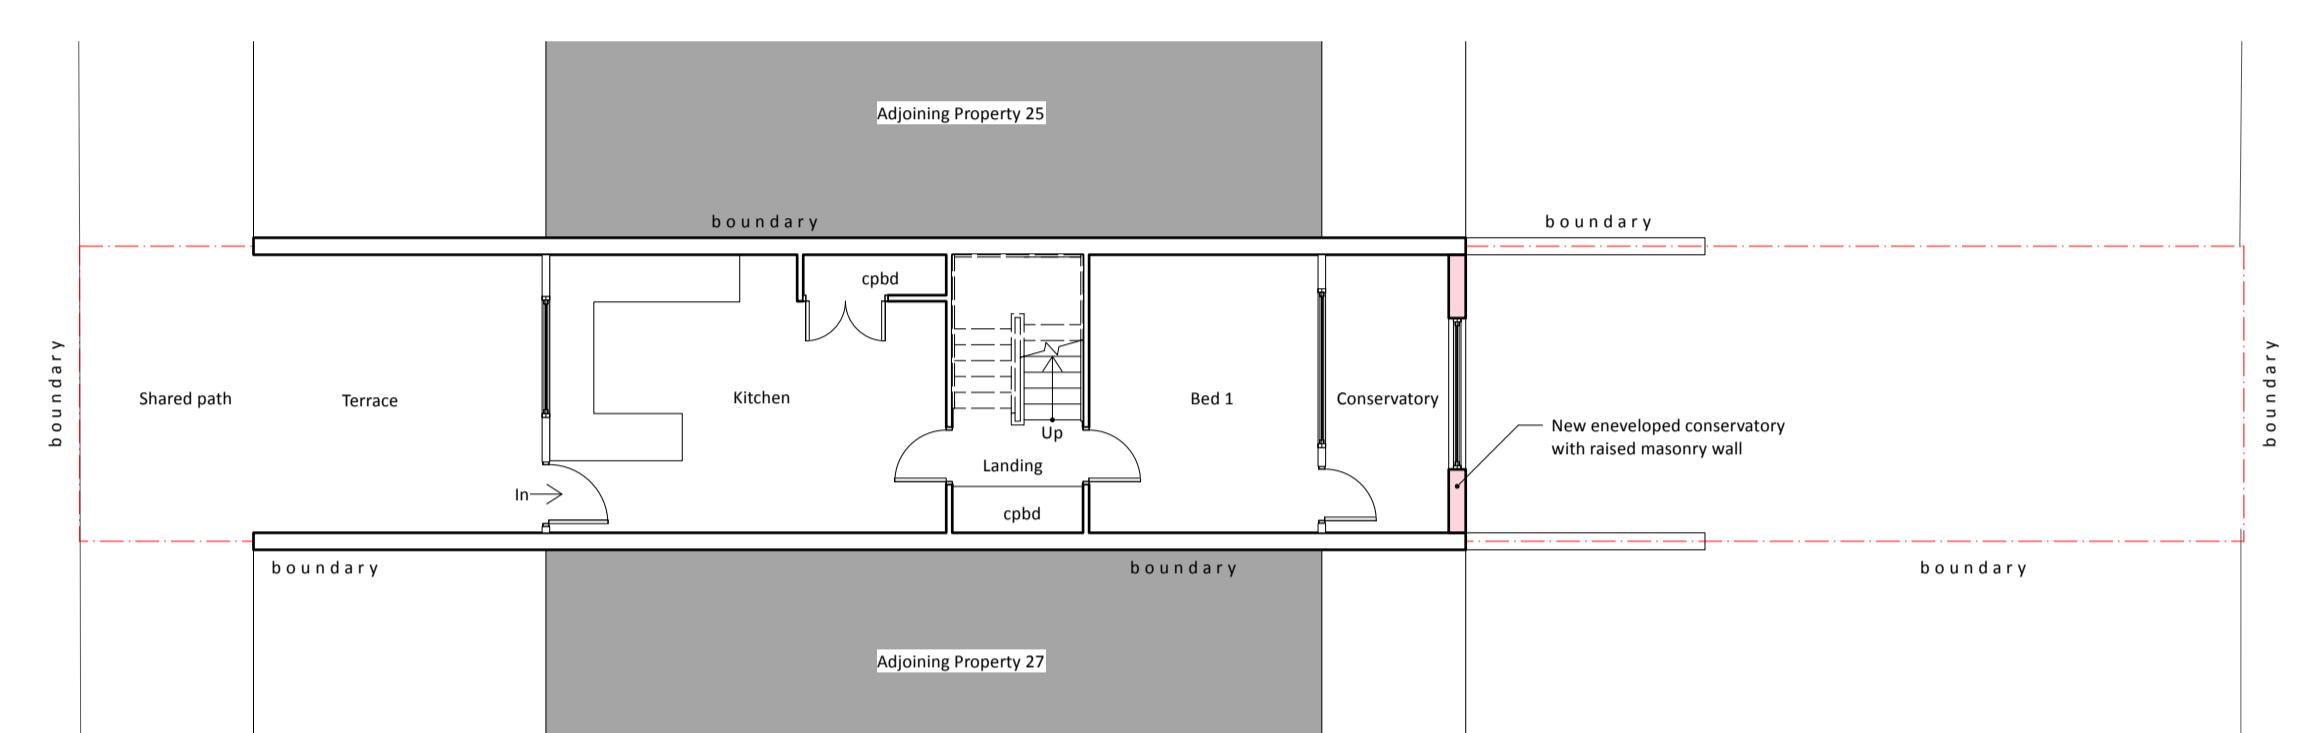

2 First floor

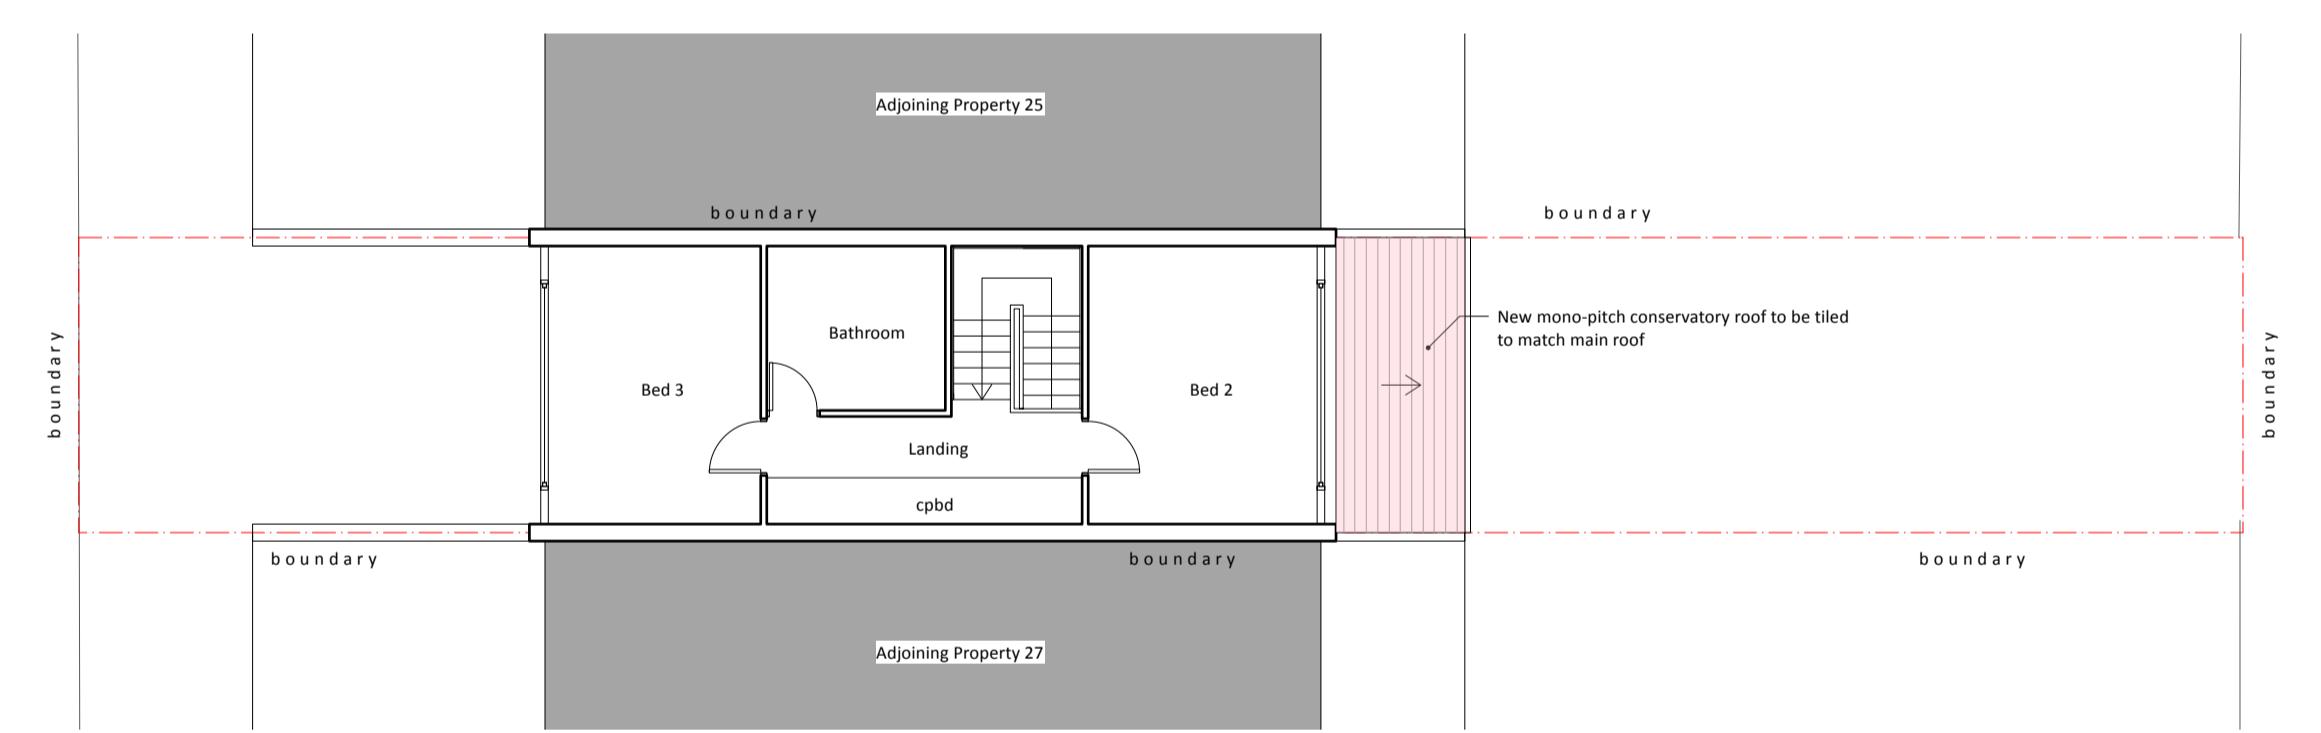

3 Second floor

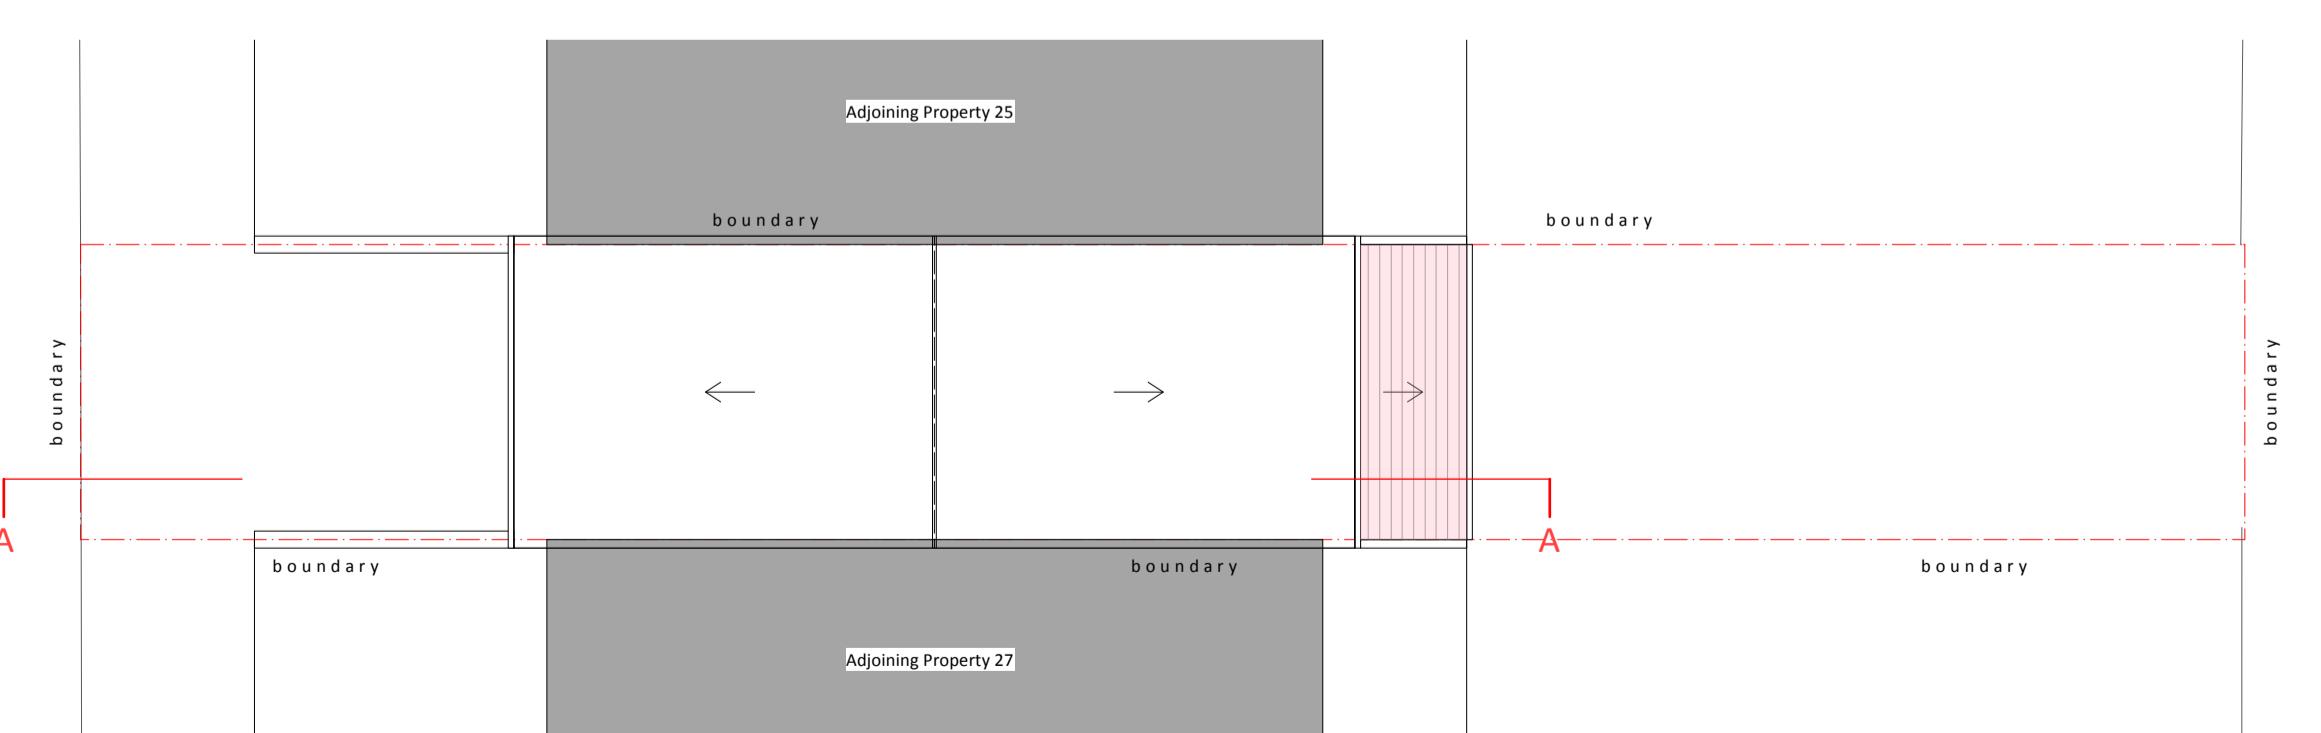

4 Roof plan



8 View of no. 28 Rear From Site




9 Rear Elevation of no. 28




10 Rear View of no. 24, 25



5 West Elevation (front)

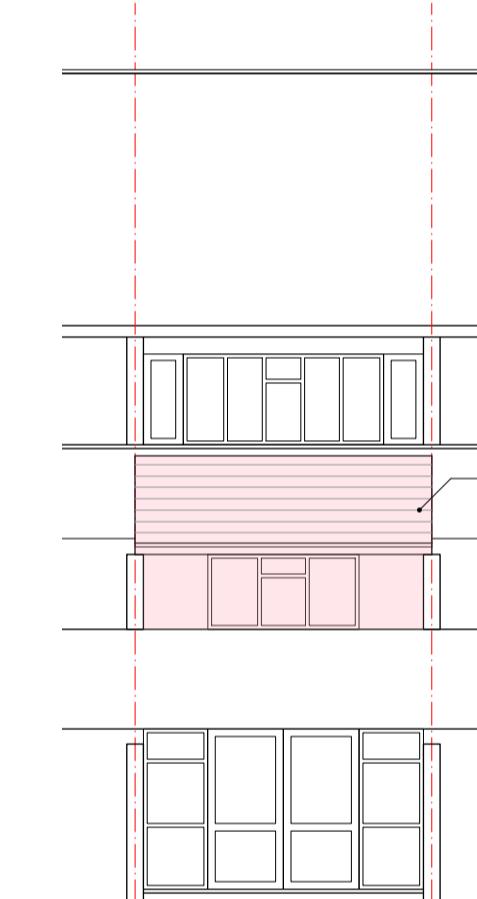

6 East Elevation (rear)

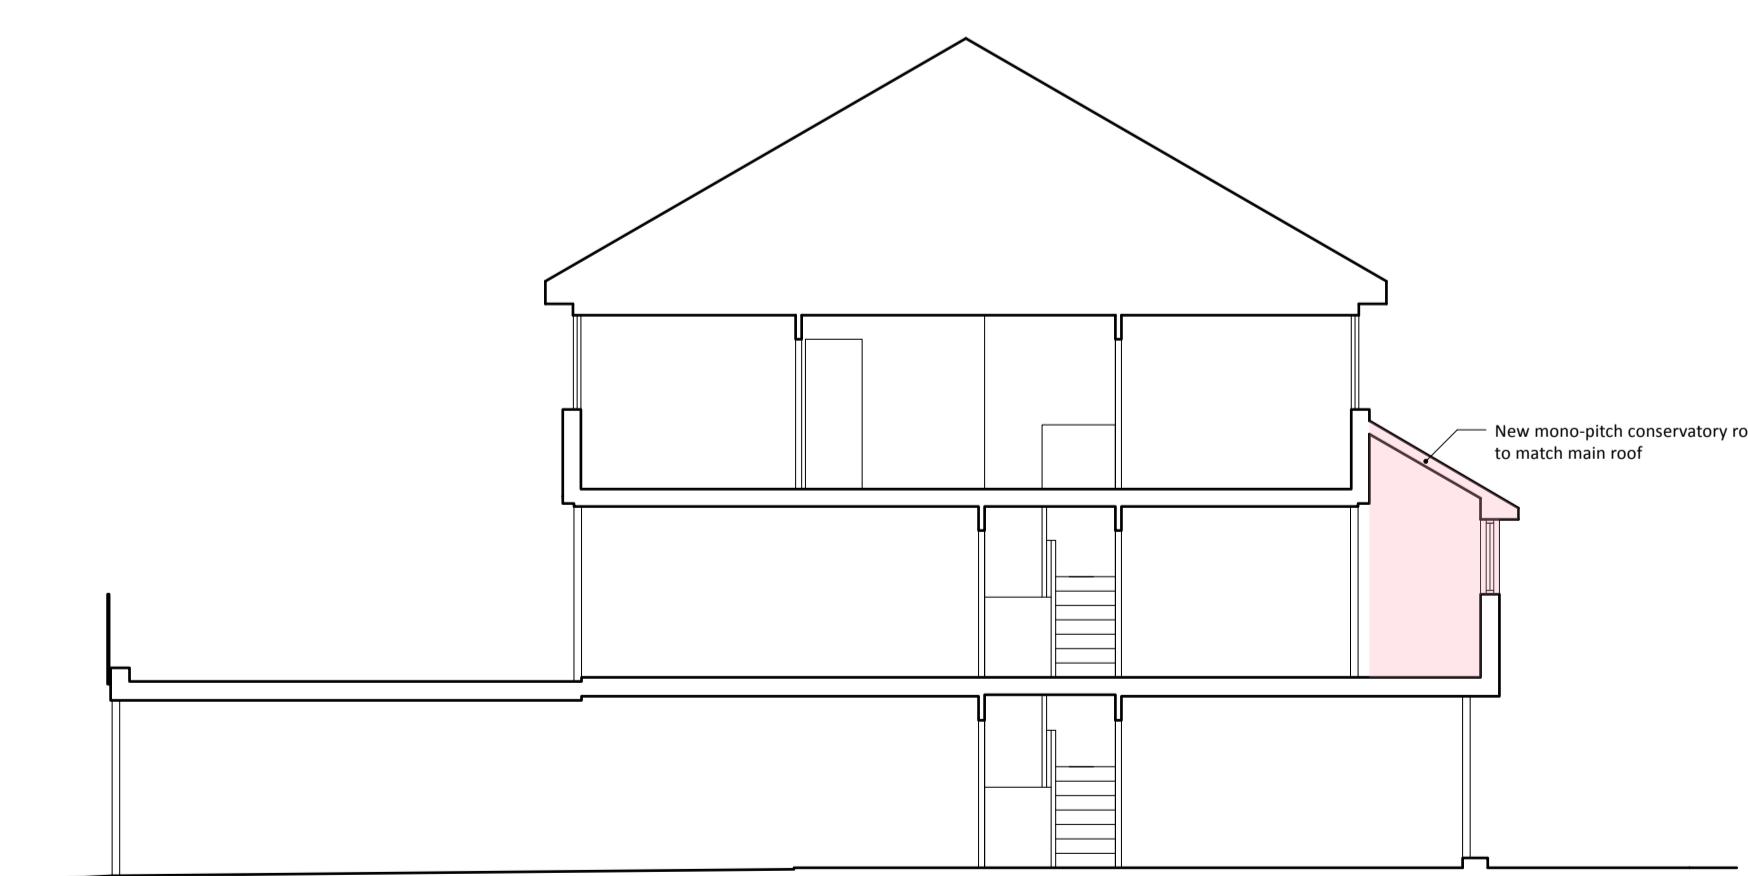

7 Section A

PRELIMINARY

ISSUE	DATE	REVISION
PROJECT 26 Sanctuary Close UB9 6LJ		
CLIENT Ms. Jane Muyingo		
DRAWING PROPOSED PLANS, SECTION, ELEVS.		
STONES <small>ARCHITECTS</small>		
<small>All rights reserved in chapter IV of the Copyright, Designs & Patents Act 1988 have been asserted. This drawing must not be scaled; only figured dimensions should be used. Check and verify dimensions prior to commencing any work. Any discrepancies should be reported to the Architects immediately.</small>		
PROJECT #	2024.52	DWG #
DATE	13/11/2024	REV
SCALE	1:100	
DRAWN	CHKD	
S.W.	J.C.	
D01		
<small>Stones Architects Ltd 50 Coldharbour Lane Hayes Middlesex UB3 3EP t 020 8969 0000 e mail@stonesarchitects.co.uk w stonesarchitects.co.uk</small>		

