




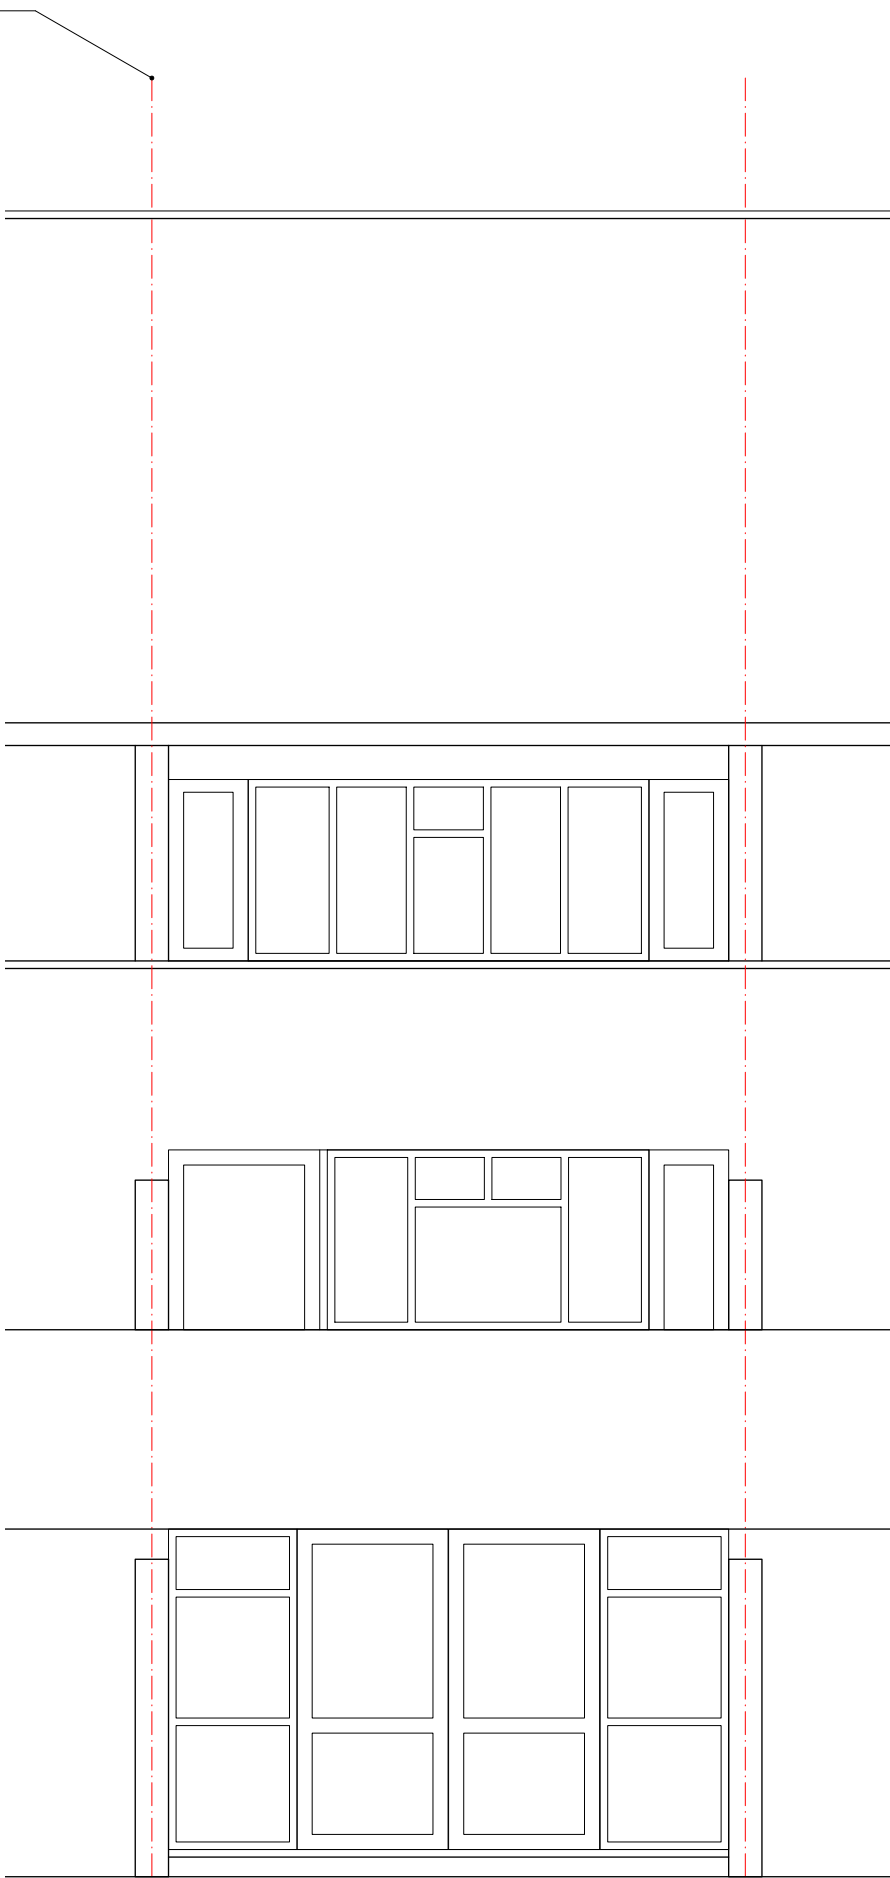


1 West (front)
Scale: 1:50

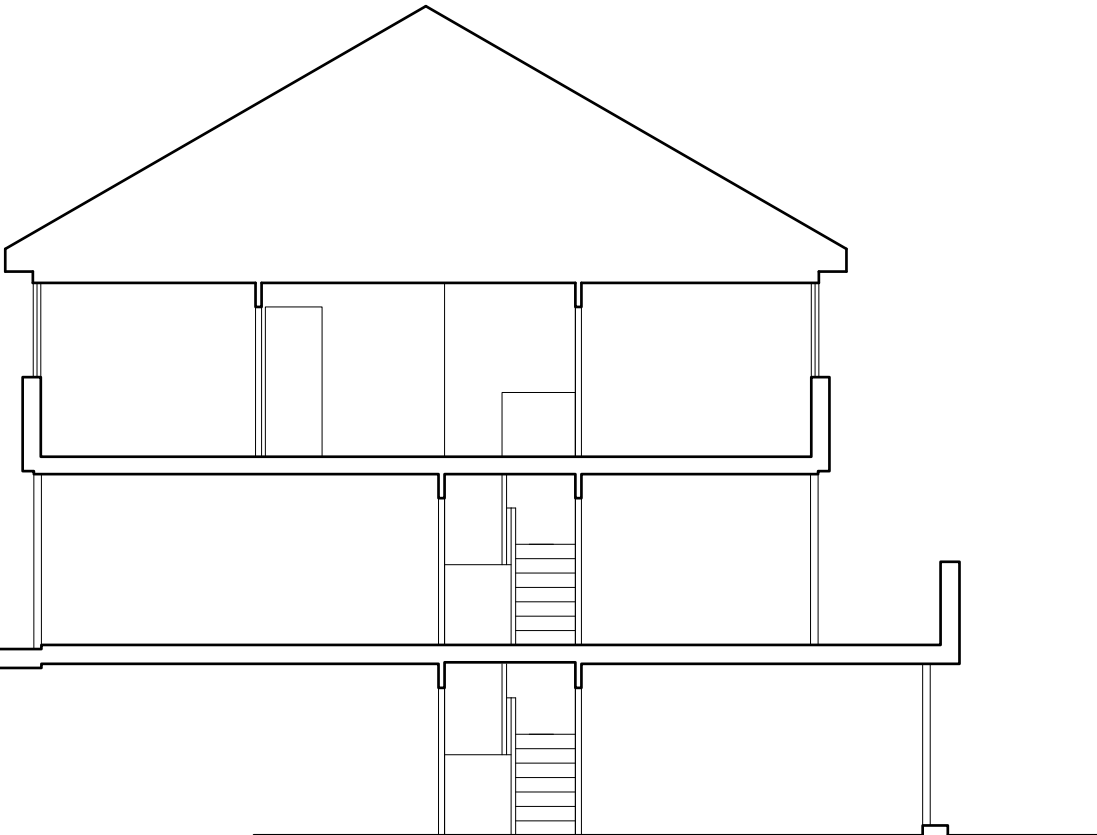

2 East (rear)
Scale: 1:50

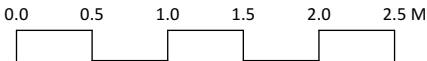

3 Section
Scale: 1:100

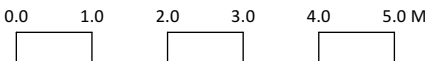

ISSUE	DATE	REVISION
-------	------	----------

PROJECT
26 Sanctuary Close UB9 6LJ

CLIENT
Ms. Jane Muyingo

DRAWING
EXISTING ELEVATIONS

STONES
ARCHITECTS

All rights described in chapter IV of the copyright designs & patents act 1988 have been asserted. This drawing must not be scaled; only figured dimensions should be used. Check and verify all dimensions on site prior to commencing any work. Any discrepancies should be reported to the Architects immediately.

PROJECT #	2024.52	DWG #	REV
DATE	16/10/2024		
SCALE	AS STATED		
DRAWN	S.W.	CHKD	J.C.

S07

Stones Architects Ltd
50 Coldharbour Lane Hayes Middlesex UB3 3EP
t 020 8969 0000 e mail@stonesarchitects.co.uk w stonesarchitects.co.uk