
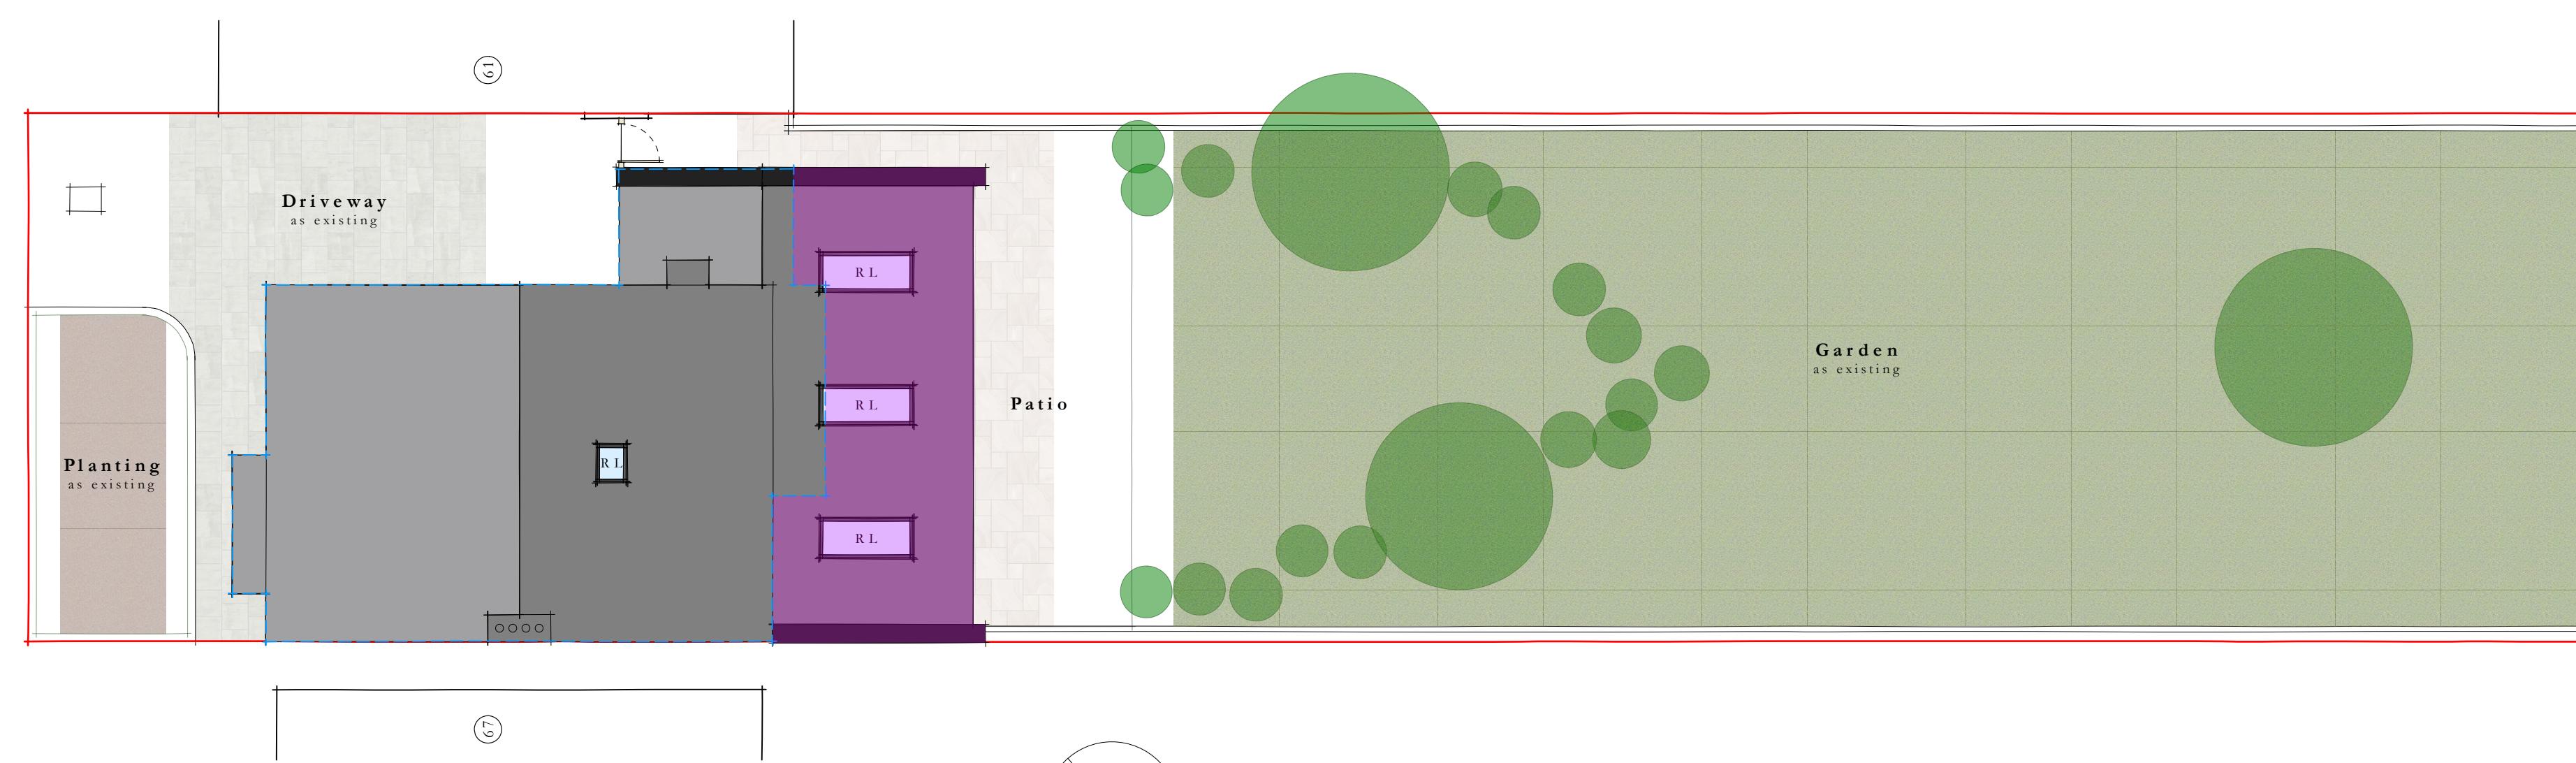


Site Location Plan

Scale: 1:1250


0 10 20 30 40 50 60 70 80 90 100 M
scale 1:1250 @ A1

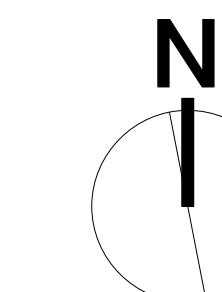

Site Proposals

Scale: 1:100
scale 1:100 @ A1

Rev | Date | Notes

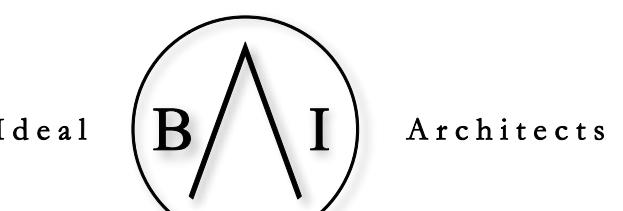

Beau Ideal Architects

vm@beauidealarchitects.co.uk | +44 (0)790 869 0818 | www.beauidealarchitects.co.uk

client:

Elanor King

project address:

65 Hilliard Road,
Northwood,
HA6 1SJ

scale: drawn: status: date:
as stated VM Planning 05 / 11 / 2024

drawing name:

Site Proposals & Location Plan

drawing no:

HRNH SP01