




SCALE - 1 : 200.

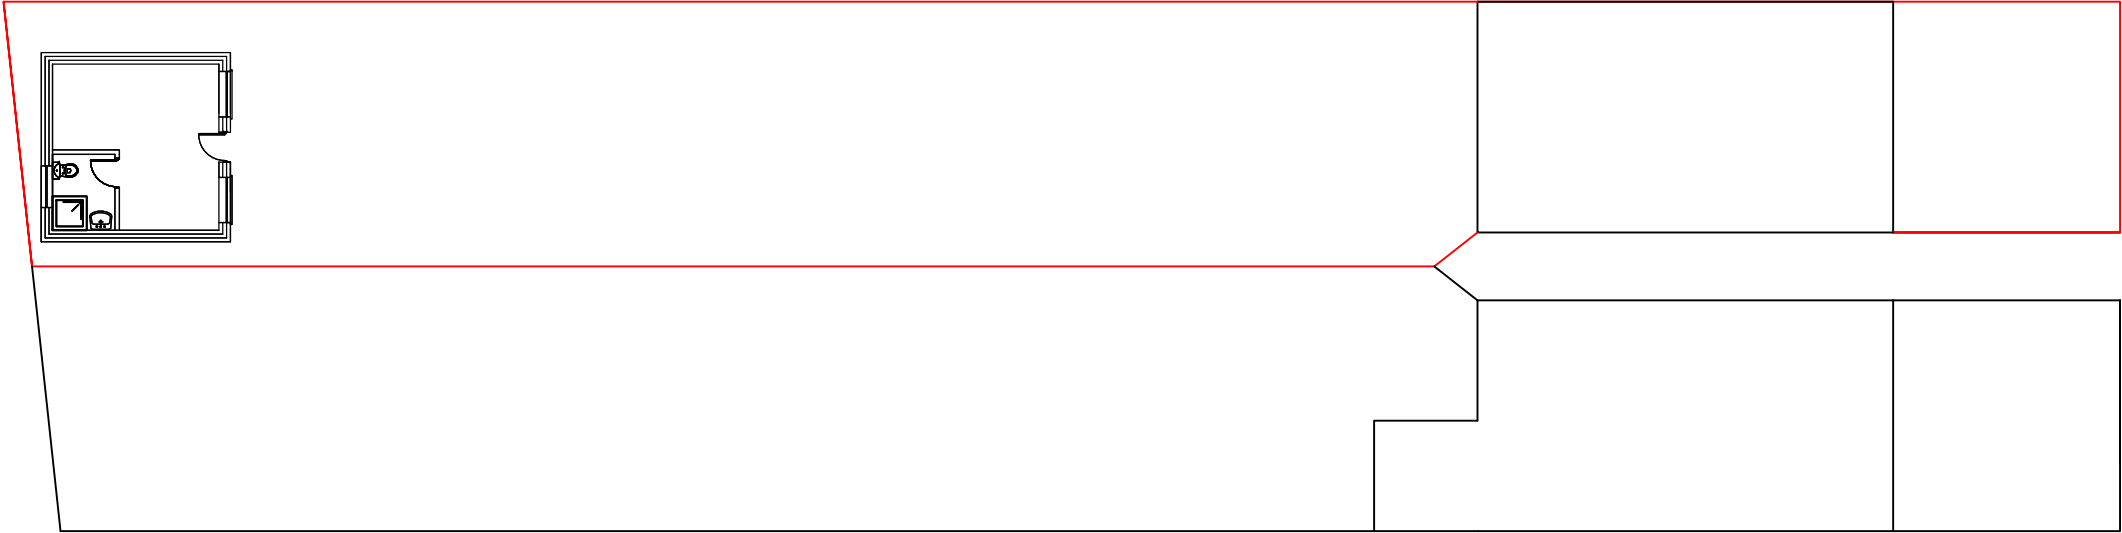

BLOCK PLAN: 1:200

M C S DESIGNArchitectural Services Millennium Creative Services Design 53 Westmead, Windsor, SL4 3NN	mob: 07989319224 tel: 01753 869117 fax: 01753 869117 www.mcsdesignservices.co.uk email: info@mcsdesignservices.co.uk	client MR. ATA UL REHMAN KHAN	site 16 WELLESLEY ROAD, SLOUGH, SL1 1UP	project SINGLE STOREY PART SIDE EXTENSION	title BLOCK PLAN	status FULL PLANS APPLICATION	scale 1:200 @ A3	drawn Kaleem Janjua B.Arch.
						drawing number ATA/PLAN/002	date 6th January 2025	revision RAJA/PLAN/002/REV-A