


NOTES

CONTRACTORS MUST VERIFY ALL DIMENSIONS ON SITE BEFORE COMMENCING ANY WORK ON SHOP DRAWINGS

DO NOT SCALE FROM THIS DRAWING

RS ATPA COPYRIGHT

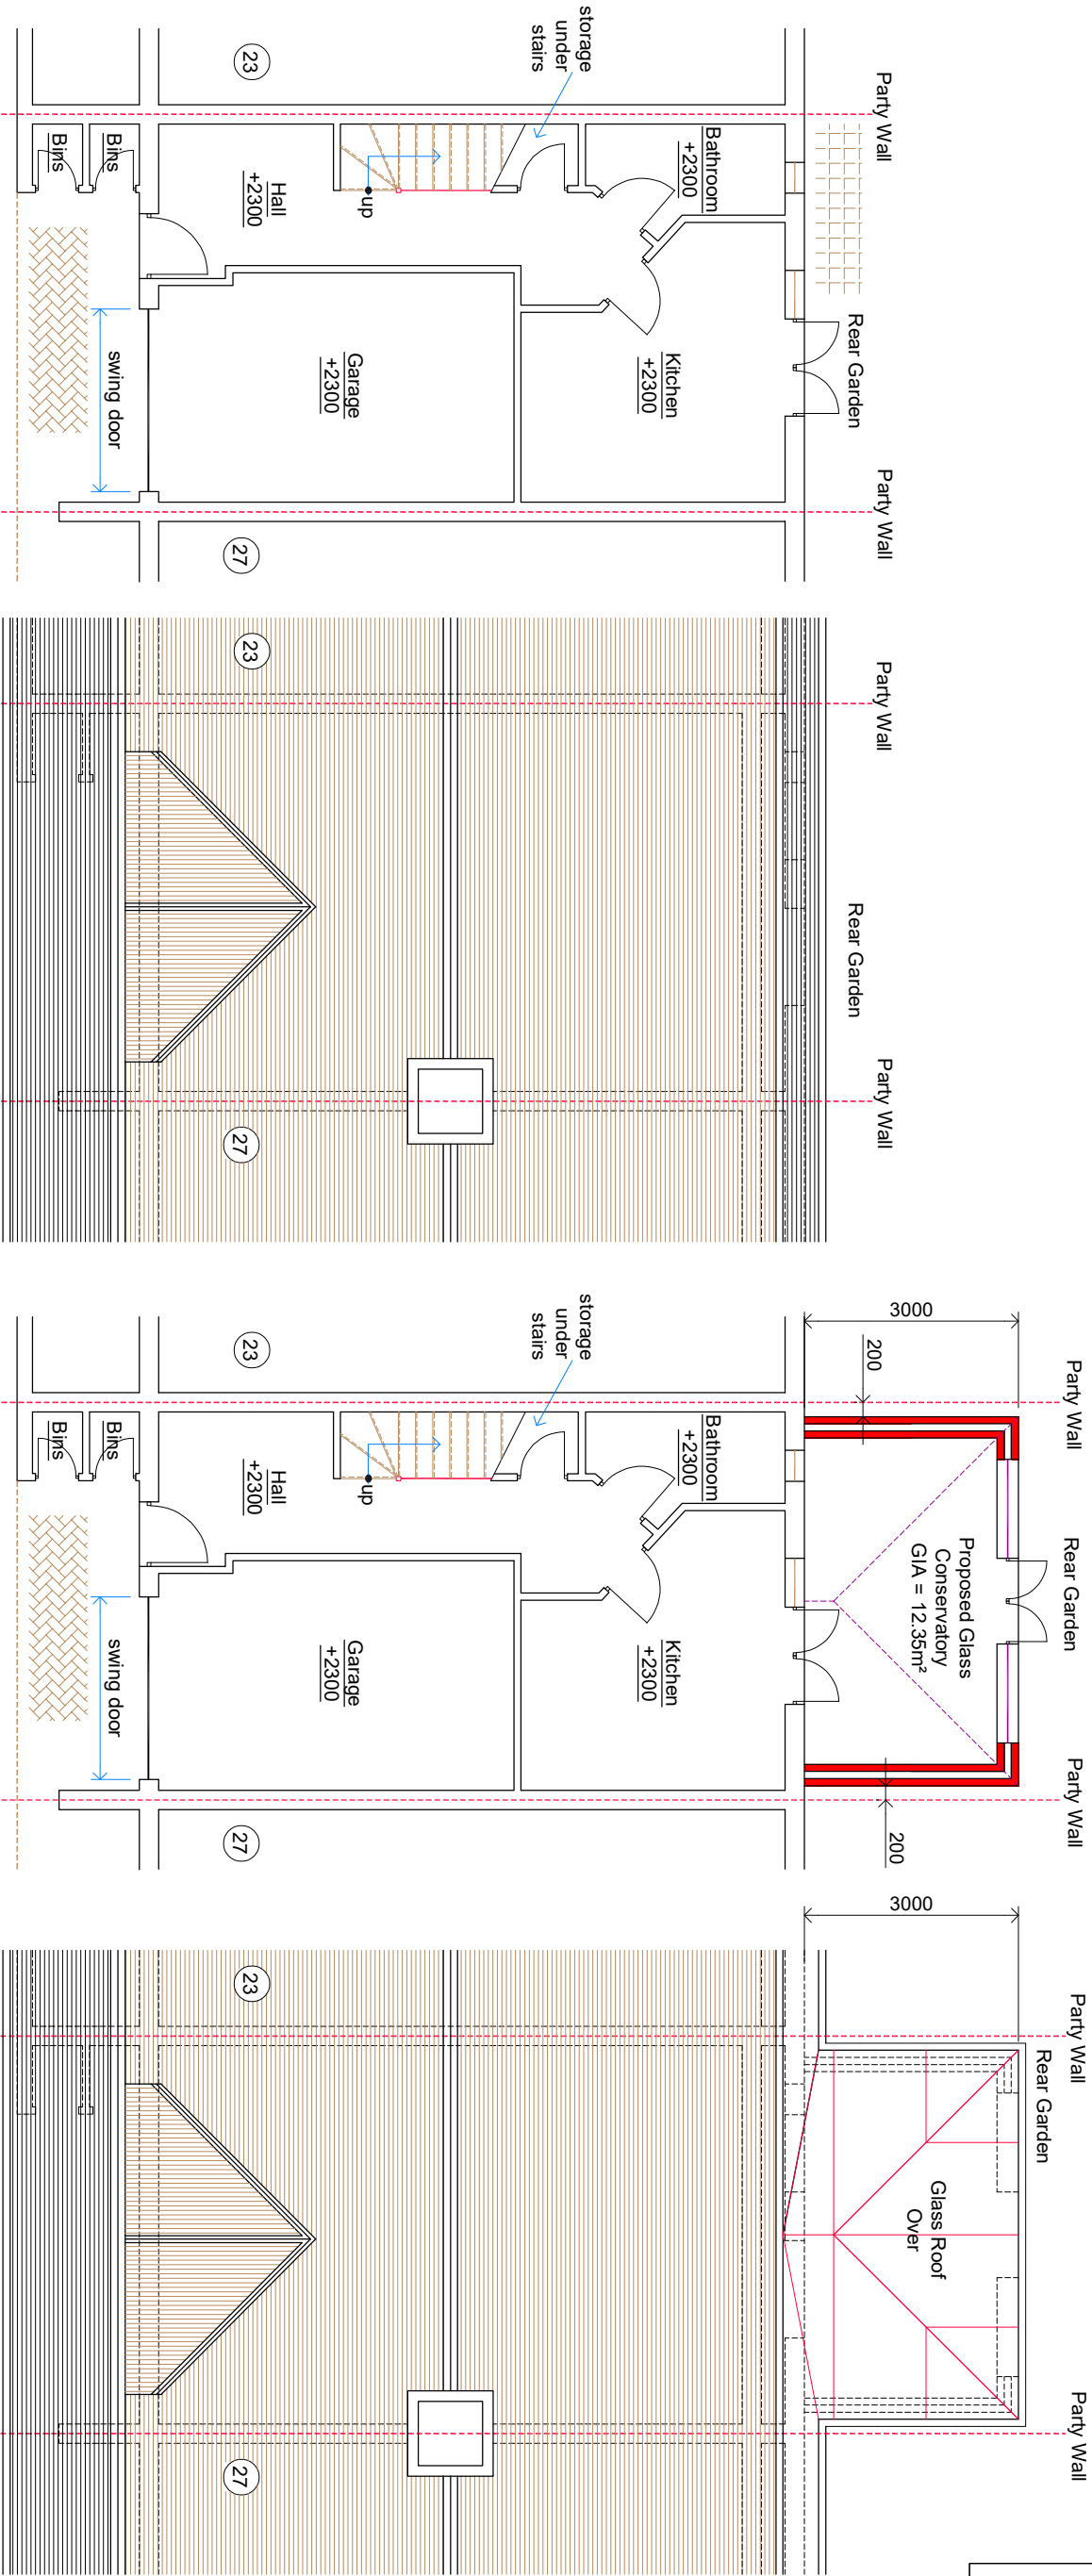

Existing Ground Floor Layout

25

Front Drive

+2300 denotes floor to ceiling height

Existing Roof Layout

25

Front Drive

Proposed Ground Floor Layout

25

Front Drive

Single Storey Rear Glass Conservatory

+2300 denotes floor to ceiling height

Final position of new doors & windows to clients requirements

(Landscaping To Suit Natural Ground Profile)

All New Facing Brickwork/Render & Flat Roof To Match Existing

All New External Doors & Windows To Match Existing Main Dwelling

Contractor Is Responsible For All Temporary Works And Stability Of Building During Demolition And Construction


Proposed Roof Layout

25

Front Drive

### Proposed Single Storey Rear Glass Conservatory

REV	AMENDMENT	DATE	CHD
A	Planning Issue	28.11.24	RS

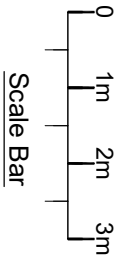

CLIENT

Tong Hing Lee

PROJECT

25 Fremantle Way  
Hayes - Middlesex  
UB3 2FX

DRAWING TITLE

Proposed Single Storey Rear Glass Conservatory  
Existing & Proposed Floor Layouts

Sheet 1

Client/Builder To Liaise With Local Water Board For Any New Works On Or Within The Public Sewer Or Drain Runs And Obtain Approval From The Local Authority Prior To Commencement Of Any Works

**(SD)** Denotes Mains Operated, Self-Contained Smoke Alarms With Battery Back Up All To Be Interlinked

**(HD)** Denotes Heat Detector To Proposed Kitchen

DRAWING STATUS

Planning Issue

SCALE	DRAWN BY	CHECKED	DATE
1:50 @ A1	RS	RS	28.11.24
1:100 @ A3			
DRAWING NUMBER	REVISION		
2024 - 140 - 01	A		