

NOTES

CONTRACTORS MUST VERIFY ALL DIMENSIONS ON SITE BEFORE COMMENCING ANY WORK ON SHOP DRAWINGS



DO NOT SCALE FROM THIS DRAWING

RS ATPA COPYRIGHT

Notes:

1. Do not scale this drawing
2. All dimensions to be verified on site and any discrepancy reported to the client
3. This drawing to be read in conjunction with all relevant drawings

Owners To Serve Party Wall Act Notice On Owners Of Adjacent Property And Obtain Written Agreement, Prior To Commencement Of Any Works

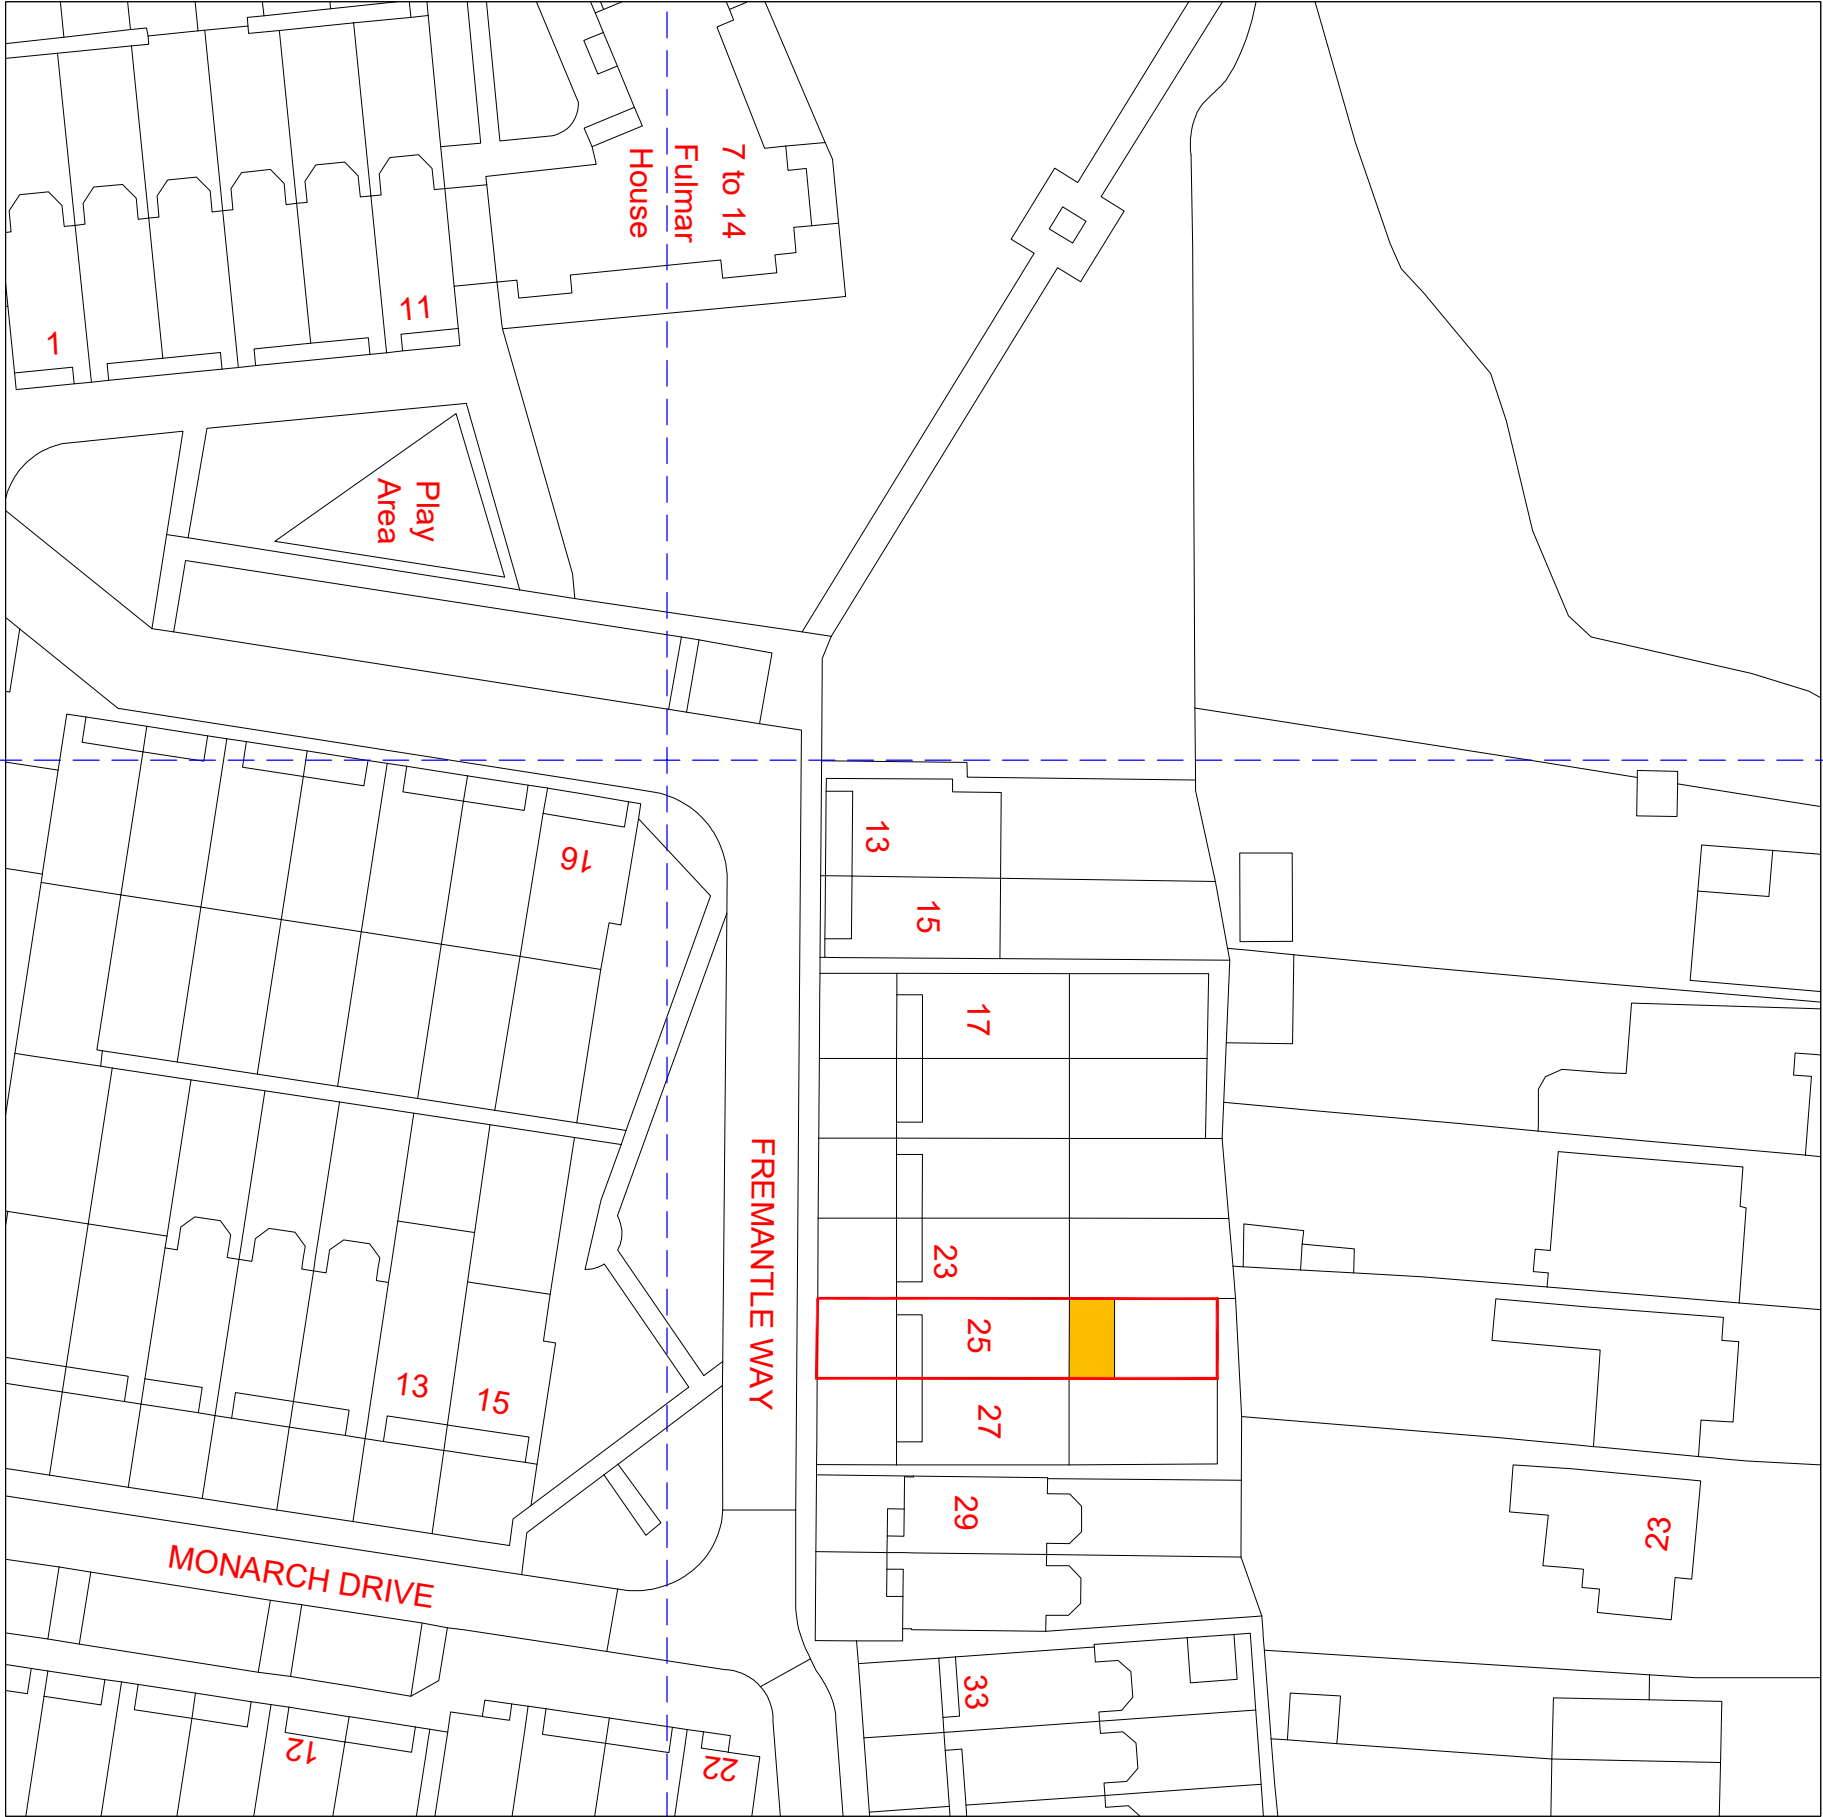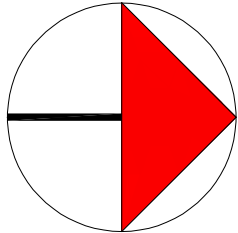

A	Planning Issue	28.11.24	RS
REV	AMENDMENT	DATE	CHD

CLIENT
Tong Hing Lee

PROJECT
25 Fremantle Way
Hayes - Middlesex
UB3 2FX

DRAWING TITLE
Proposed Block Plan
Sheet 4

SCALE	DRAWN BY	CHECKED	DATE
1:250 @ A1	RS	RS	28.11.24
1:500 @ A3			

DRAWING STATUS
Planning Issue

DRAWING NUMBER
2024 - 140 - 04

REVISION
A