



NOTES

CONTRACTORS MUST VERIFY ALL DIMENSIONS ON SITE BEFORE COMMENCING ANY WORK ON SHOP DRAWINGS

DO NOT SCALE FROM THIS DRAWING

RS ATTRA COPYRIGHT

- Notes:
1. Do not scale this drawing
  2. All dimensions to be verified on site and any discrepancy reported to the client
  3. This drawing to be read in conjunction with all relevant drawings
- Owners To Serve Party Wall Act Notice On Owners Of Adjacent Property And Obtain Written Agreement, Prior To Commencement Of Any Works

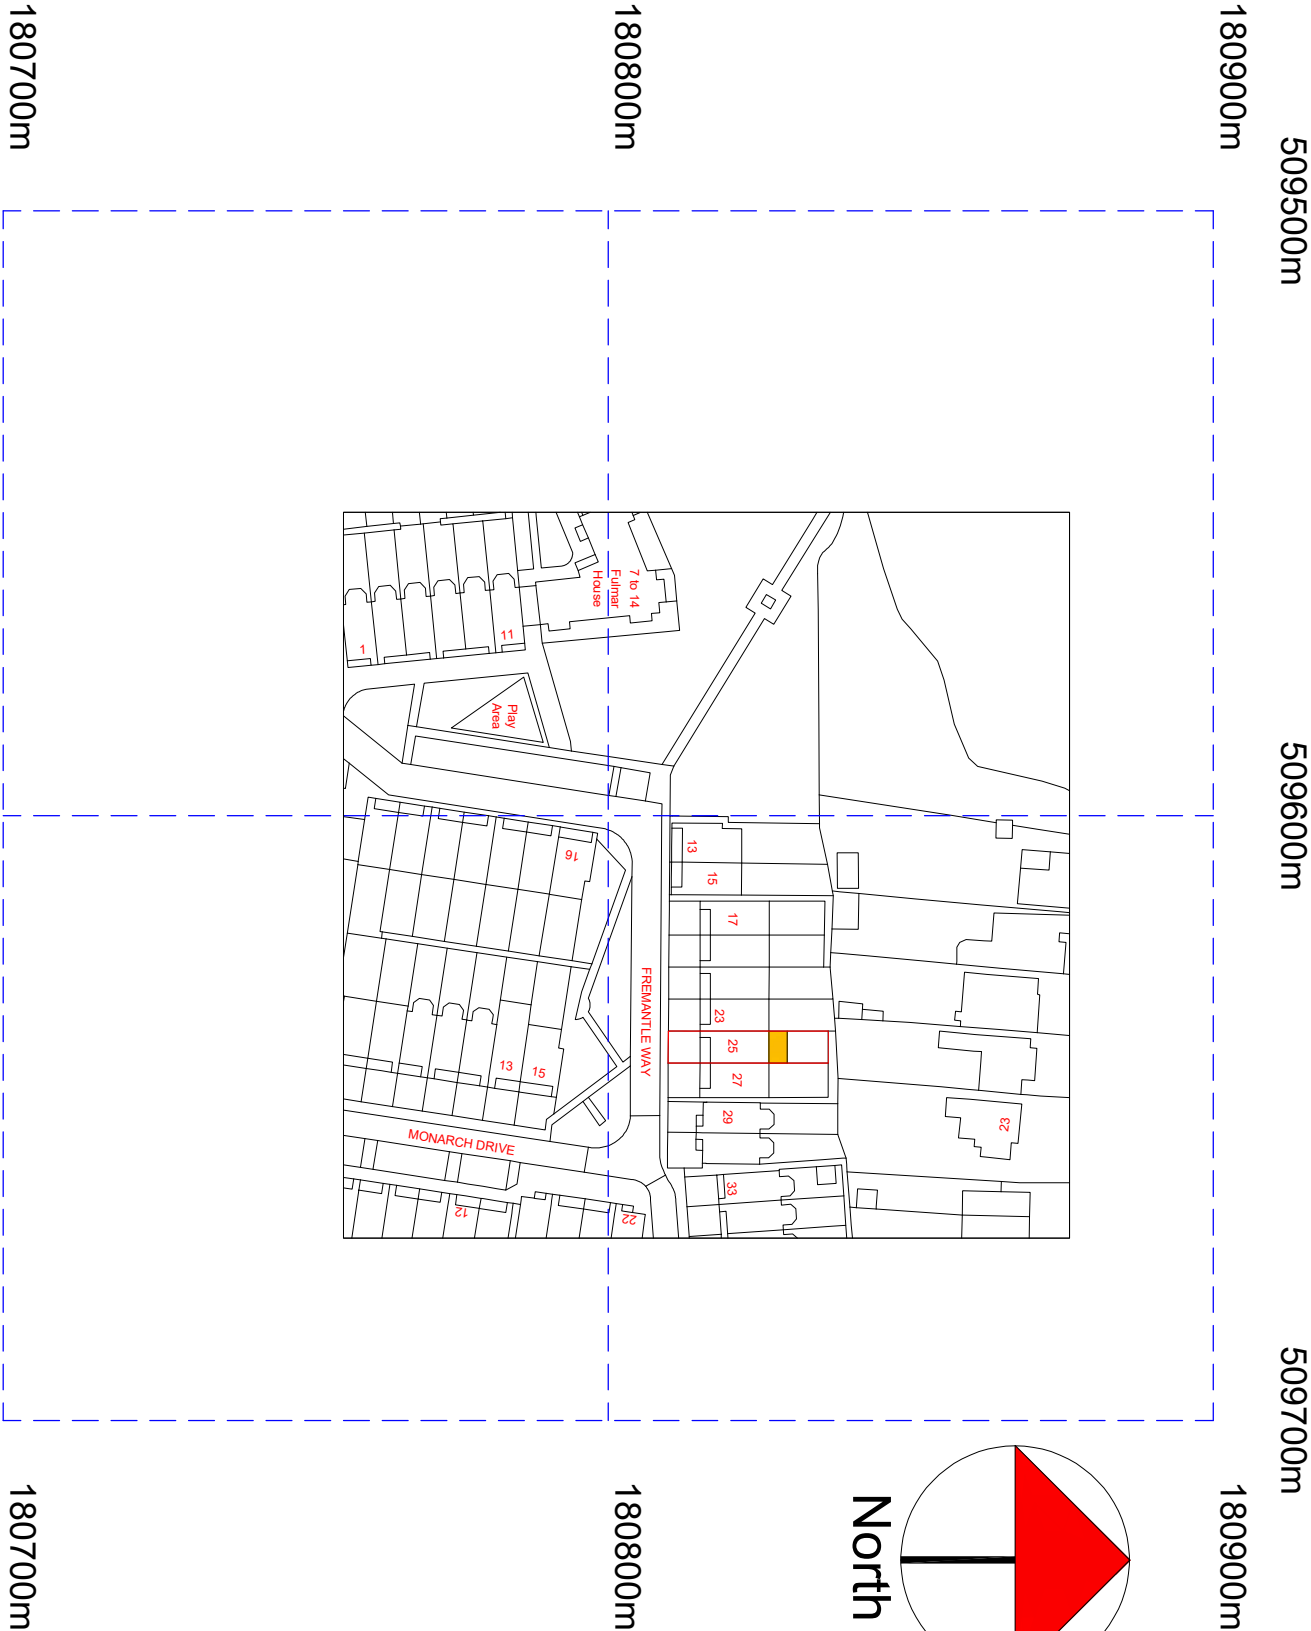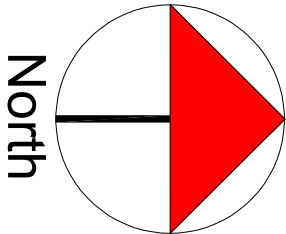

A	Planning Issue	28.11.24	RS
REV	AMENDMENT	DATE	CHNO

CLIENT

Tong Hing Lee

PROJECT

25 Fremantle Way  
Hayes - Middlesex  
UB3 2FX

DRAWING TITLE

Proposed Location Plan  
Sheet 5

SCALE	DRAWN BY	CHECKED	DATE
1:625 @ A1	RS	RS	28.11.24
1:1250 @ A3			

DRAWING STATUS

Planning Issue

DRAWING NUMBER

2024 - 140 - 05

REVISION

A

©Crown Copyright and database rights 2022 OS Licence no. AC0000805567