


NOTES

CONTRACTORS MUST VERIFY ALL DIMENSIONS ON SITE BEFORE
COMMENCING ANY WORK ON SHOP DRAWINGS
DO NOT SCALE FROM THIS DRAWING

RS ATTRA COPYRIGHT

Notes:

1. All dimensions to be verified on site and any discrepancy reported to the client
2. This drawing to be read in conjunction with all relevant drawings

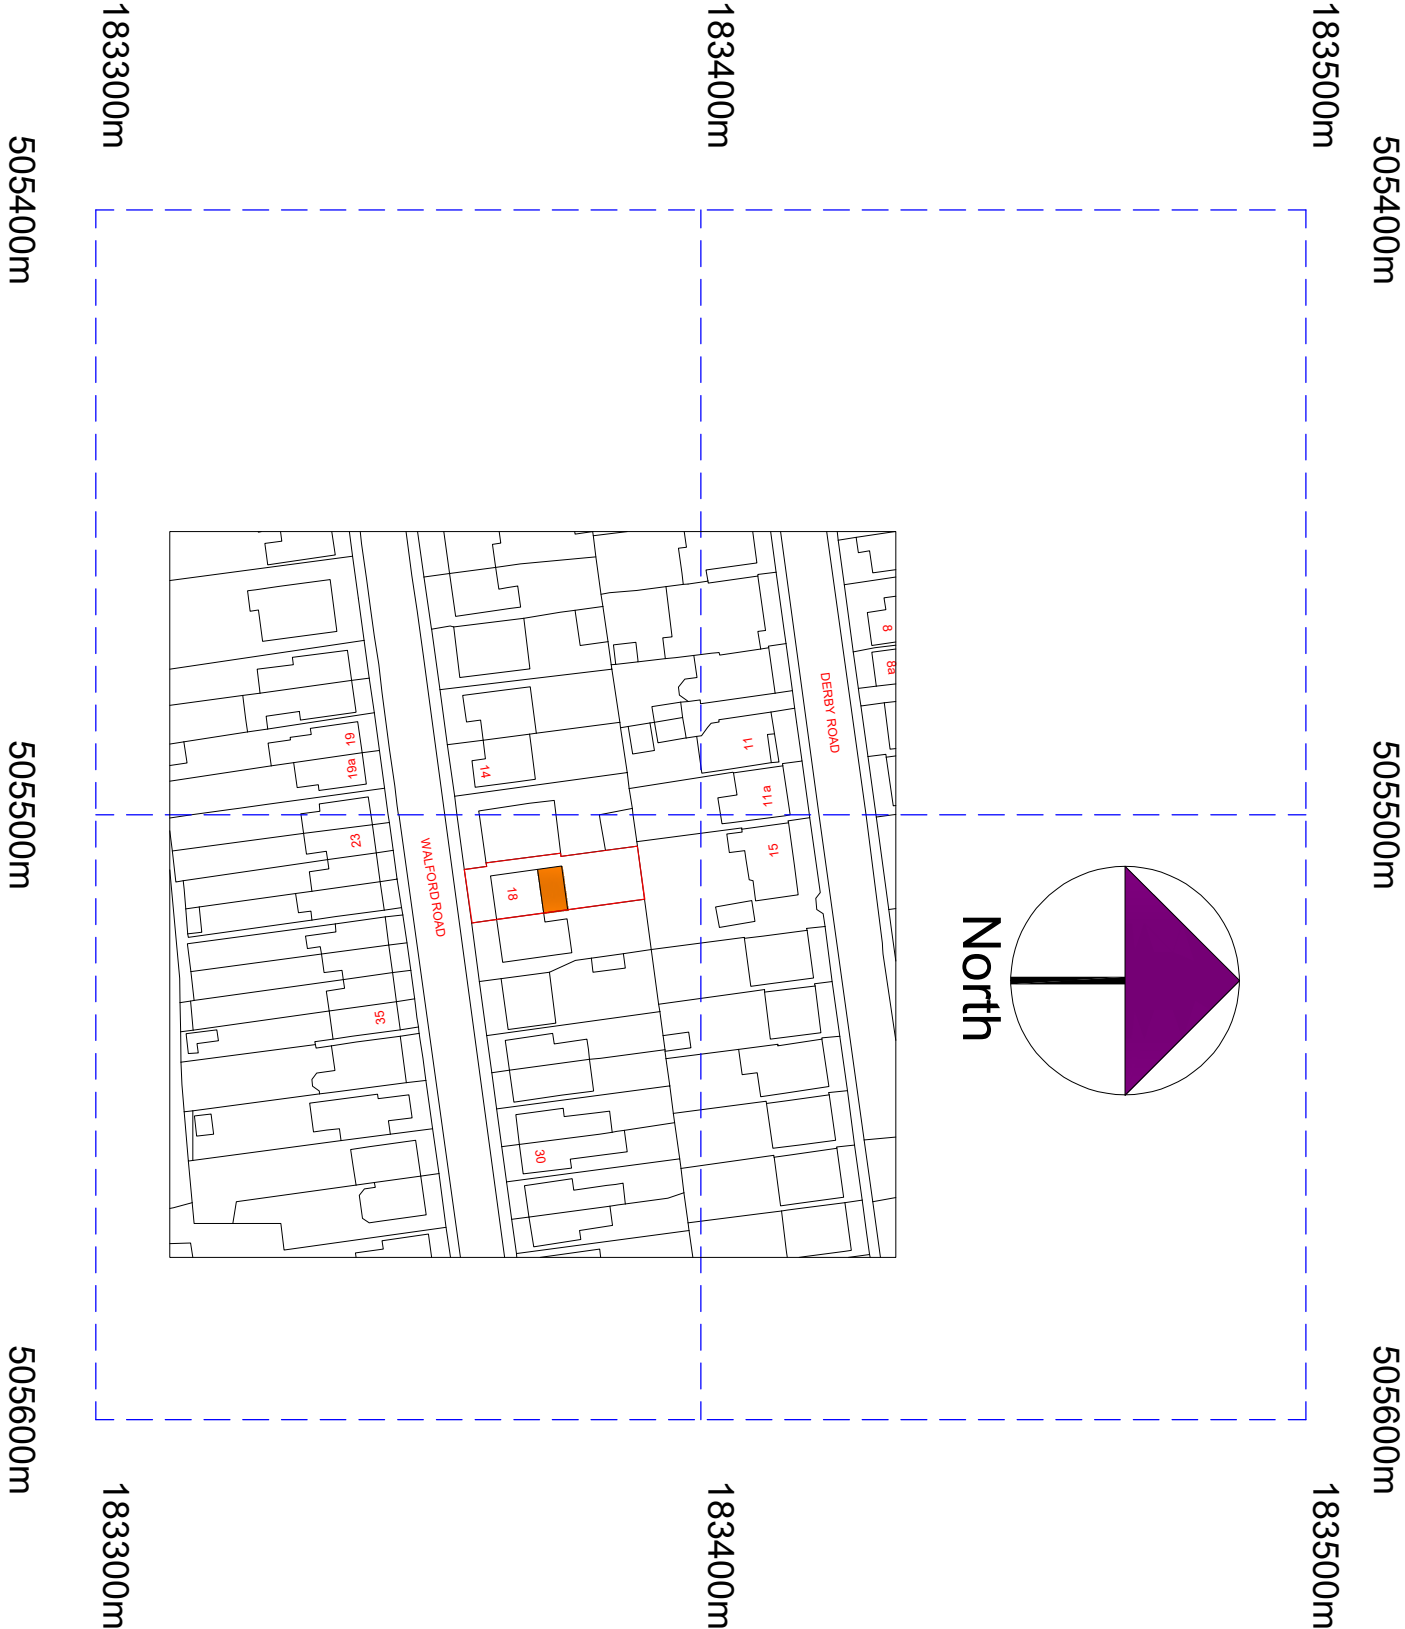

©Crown Copyright and database rights 2025 OS Licence no. AC0000805567

A	Planning Issue	14.03.25	RS
REV	AMENDMENT	DATE	CHD

CLIENT

PROJECT

18 Walford Road
Uxbridge - Middlesex
UB8 2NG

DRAWING TITLE

Proposed Location Plan
Sheet 5

SCALE	DRAWN BY	CHECKED	DATE
1:625 @ A1	RS	RS	14.03.25
1:1250 @ A3			
DRAWING NUMBER		REVISION	
2025 - 09 - 05		A	

DRAWING STATUS

Planning Issue