

Rev	Details	Drawn	Checked	Date
A	Site layout updated	MG	JP	02.12.25

- NOTES :**
1. Do not scale from this drawing.
  2. This drawing to be read & printed in colour.
  3. This drawing is for illustrative purposes only, and not for construction.

**4.6T LIGHT VAN**

Overall Length 5.885m  
Overall Width 2.000m  
Overall Body Height 2.526m  
Min Body Ground Clearance 0.299m  
Track Width 1.765m  
Lock to Lock Time 4.00s  
Kerb to Kerb Turning Radius 6.000m

	<b>FORWARD MOVEMENTS</b> (design speed - 5kph)
	<b>REVERSE MOVEMENTS</b> (design speed - 2.5kph)

Client  
...

Project  
Wepham Close, Hayes

Drawing Title  
Vehicle Swept Path Analysis  
4.6T Panel Van

Scale	1:200	Size	A3
Drawn	MG		14.10.25
Checked	JP		14.10..25


transport planning specialists


27 Beak Street  
London  
W1F 9RU  
Tel. No. 0207 1000 753

Drawing Number	2024-5234-TR05	Rev	A
----------------	----------------	-----	---

## Appendix H


(Existing Arrangement)

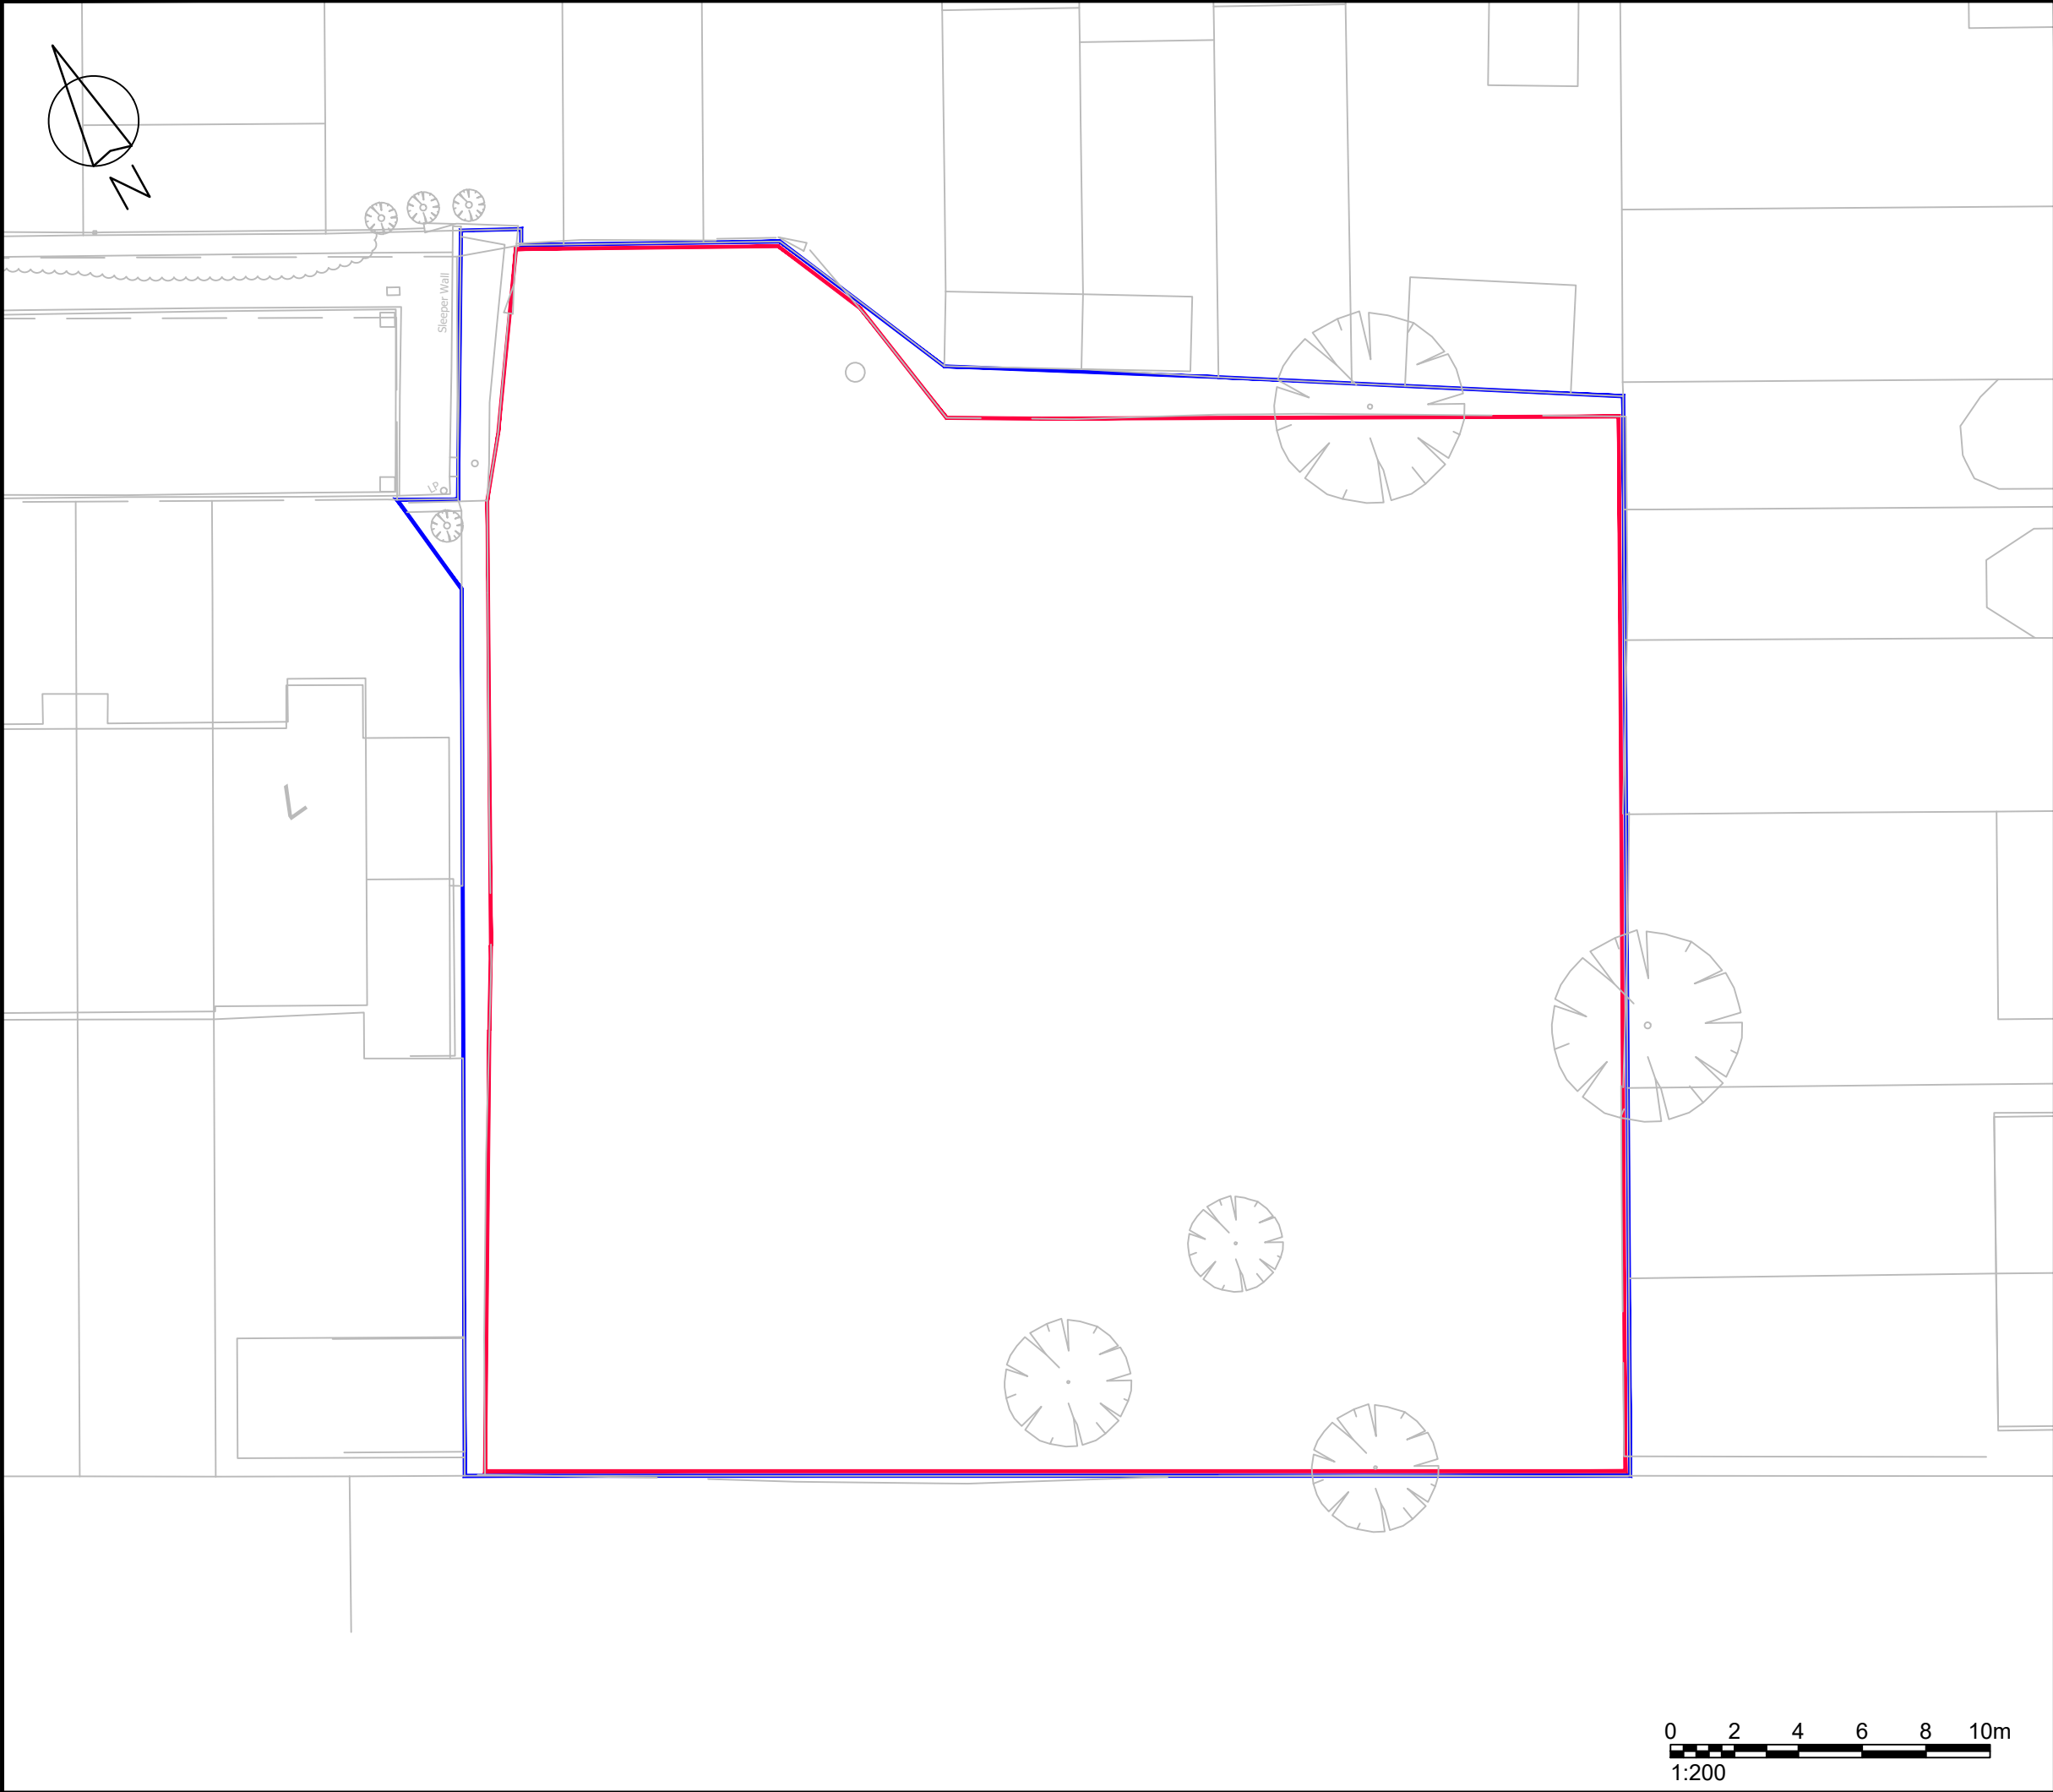





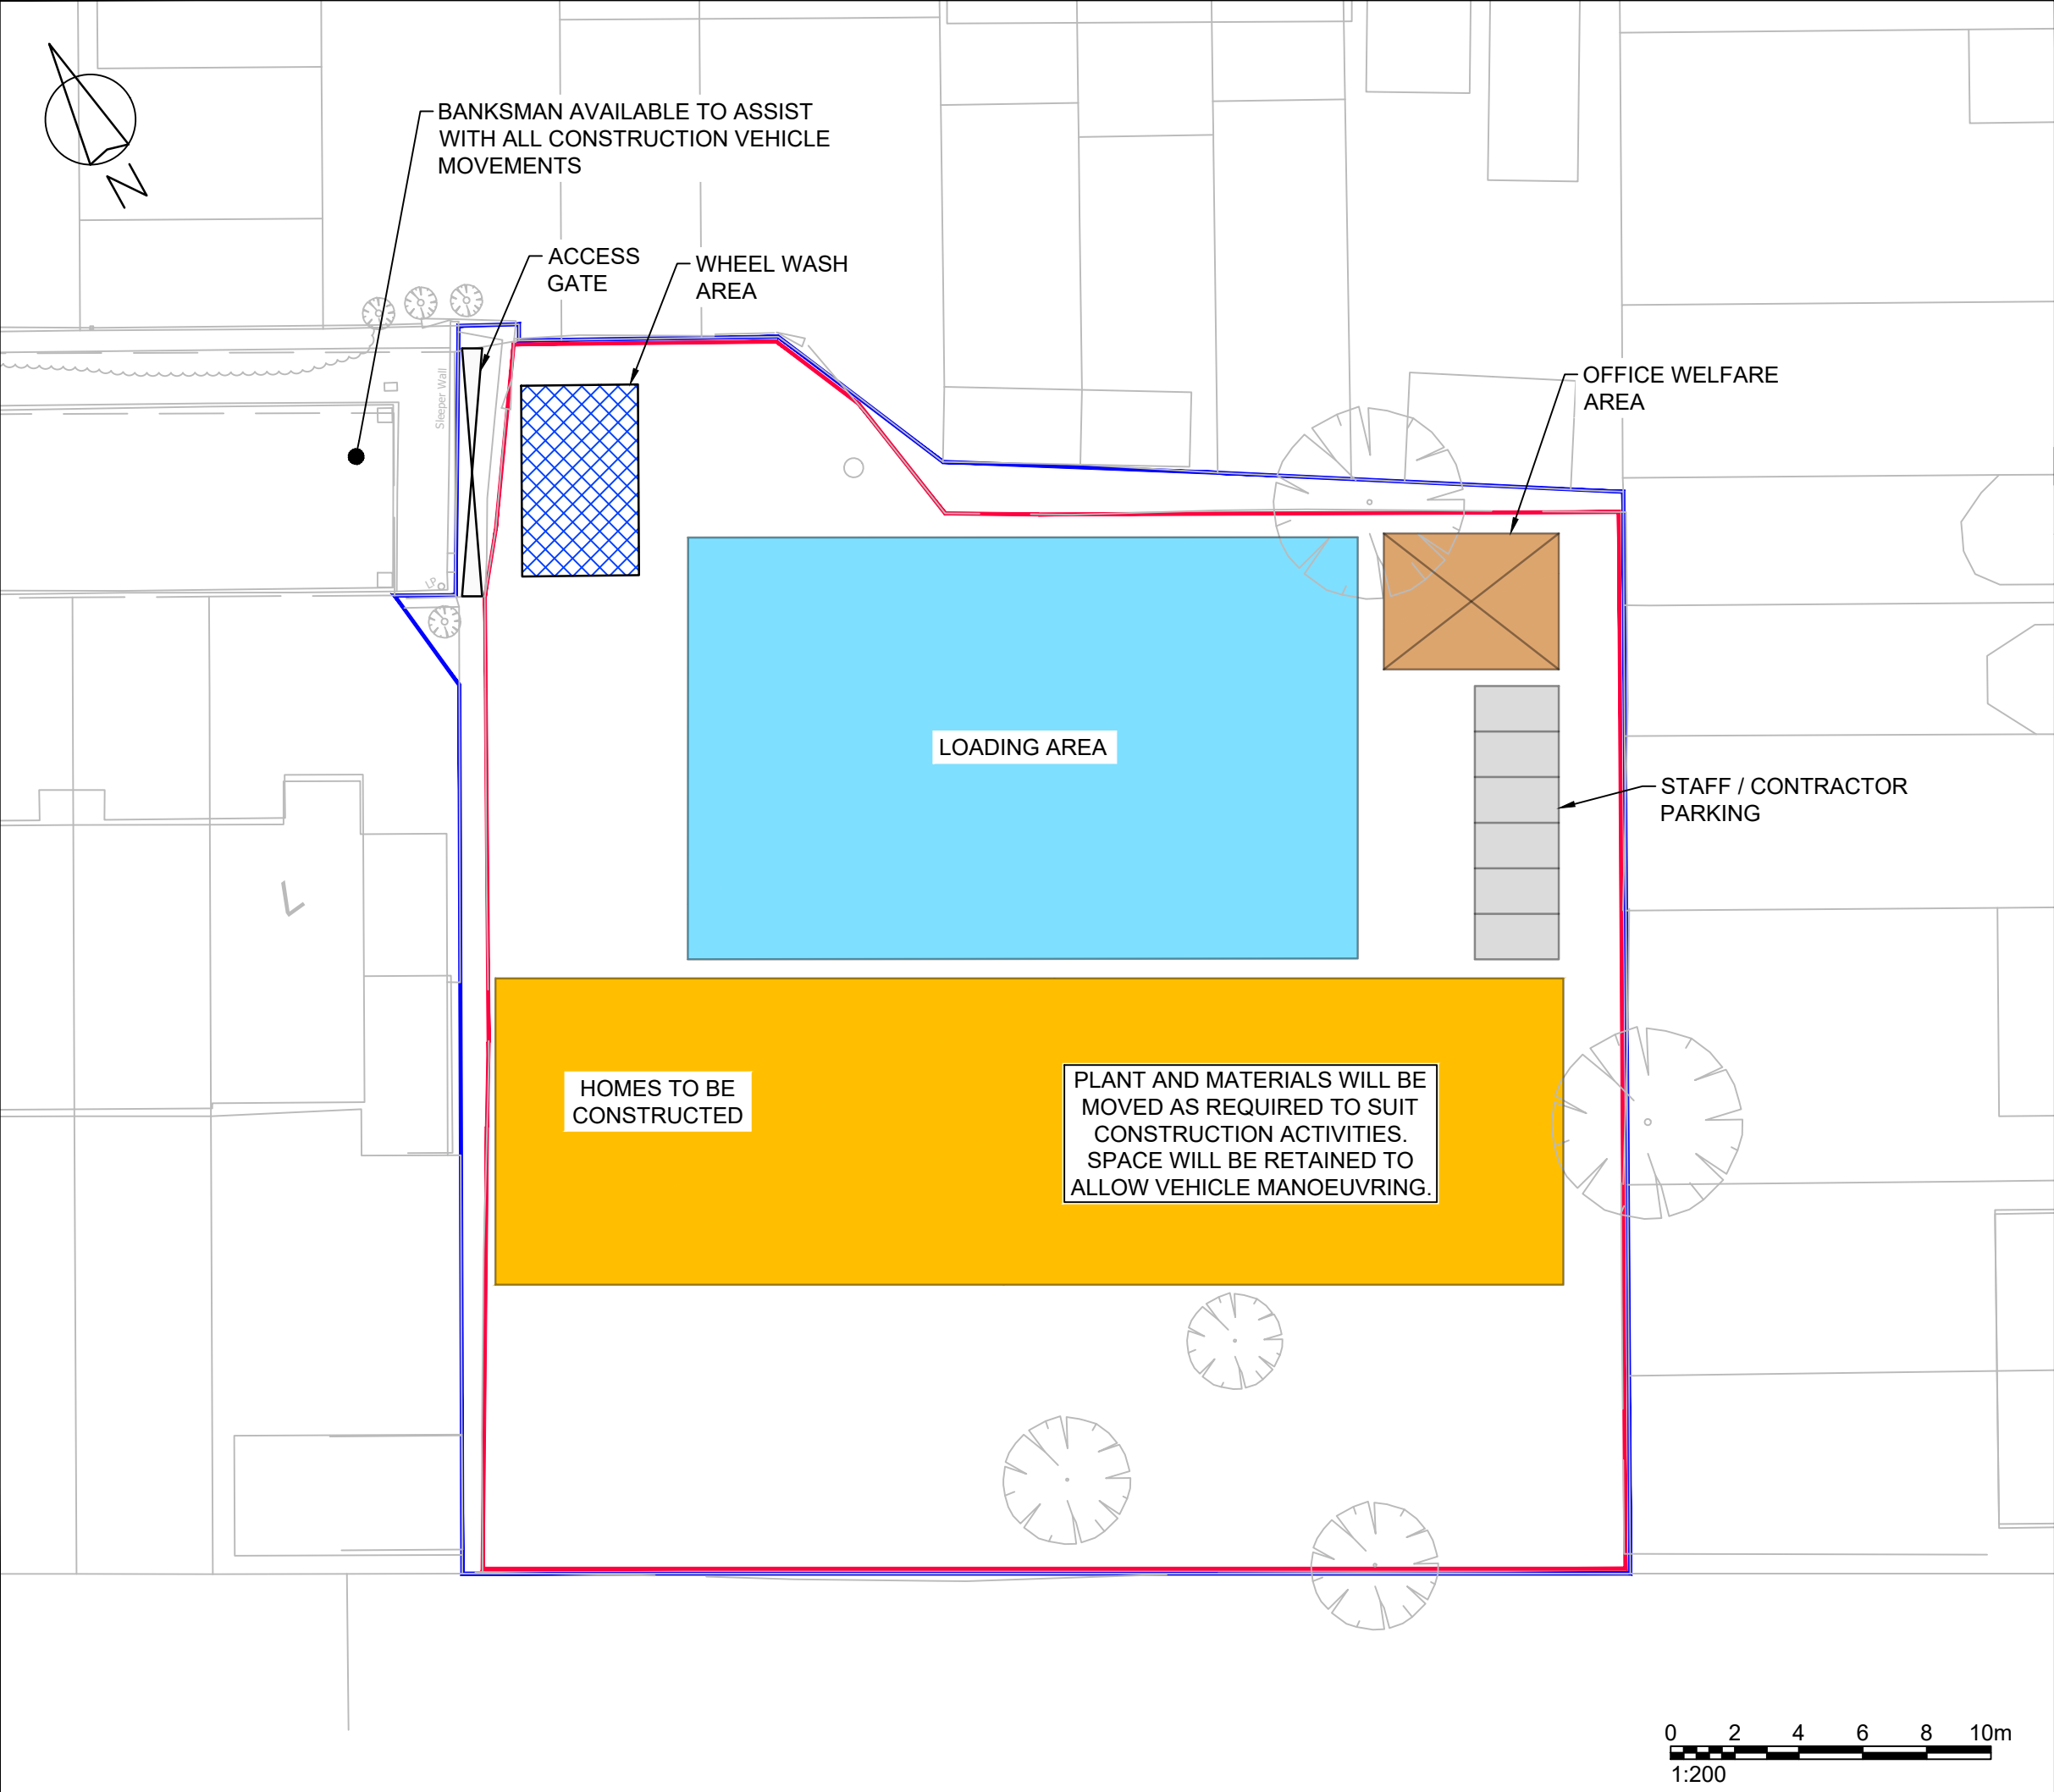



Rev	Details	Drawn	Checked	Date
...		...	...	...
KEY :				
<div></div>		SITE BOUNDARY		
<div></div>		SITE OWNERSHIP BOUNDARY		
NOTES :				
1. Do not scale from this drawing.				
2. This drawing to be read & printed in colour.				
3. This drawing is for illustrative purposes only, and not for construction.				
Client				
...				
Project				
Wepham Close, Hayes				
Drawing Title				
Existing Layout				
Scale		1:200	Size	A3
Drawn	MG		14.10.25	
Checked	JB		14.10.25	
<div><div></div><div><div>ttp consulting</div><div>transport planning specialists</div></div></div>				
27 Beak Street				
London				
W1F 9RU				
Tel. No. 0207 1000 753				
Drawing Number				Rev
2024-5234-001				...

# Appendix I

(Proposed Highway Arrangement)


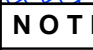


Rev	Details	Drawn	Checked	Date
	...	...	...	...
KEY :				
	SITE BOUNDARY			
	SITE OWNERSHIP BOUNDARY			
	PROPOSED LOADING AREA			
	HOME CONSTRUCTION AREA			
	OFFICE / WELFARE AREA			
	SITE STAFF PARKING AREA			
	WHEEL WASH AREA			
NOTES :				
1. Do not scale from this drawing.				
2. This drawing to be read & printed in colour.				
3. This drawing is for illustrative purposes only, and not for construction.				
Client				
...				
Project				
Wepham Close, Hayes				
Drawing Title				
Proposed Construction Layout				
Scale		1:200	Size	
			A3	
Drawn	MG		14.10.25	
Checked	JB		14.10.25	
 ttp consulting transport planning specialists				
27 Beak Street London W1F 9RU Tel. No. 0207 1000 753				
Drawing Number				Rev
2024-5234-002				...

## Appendix J

### (Swept Path Analysis Construction)



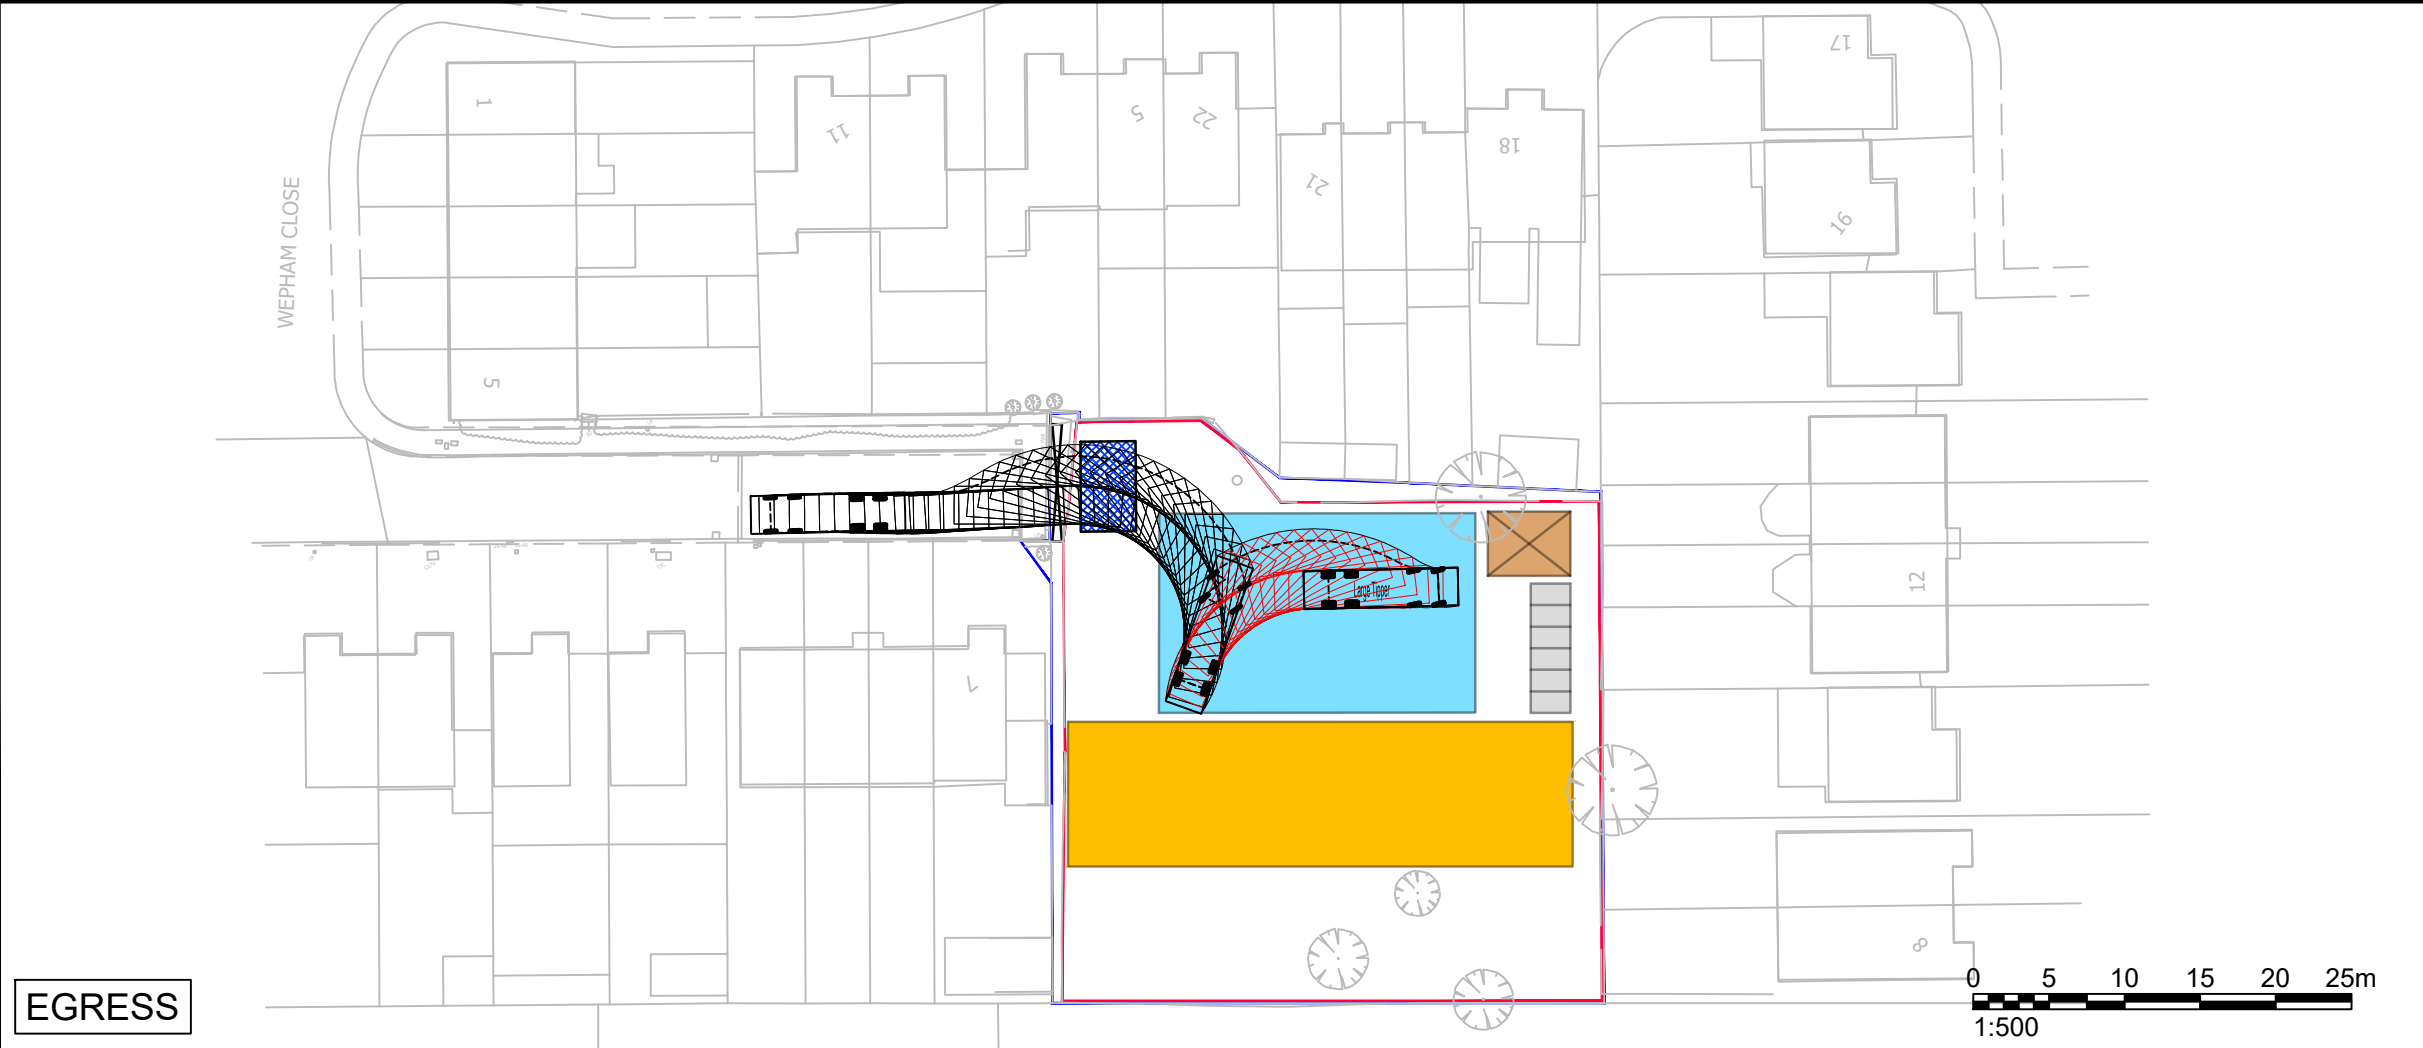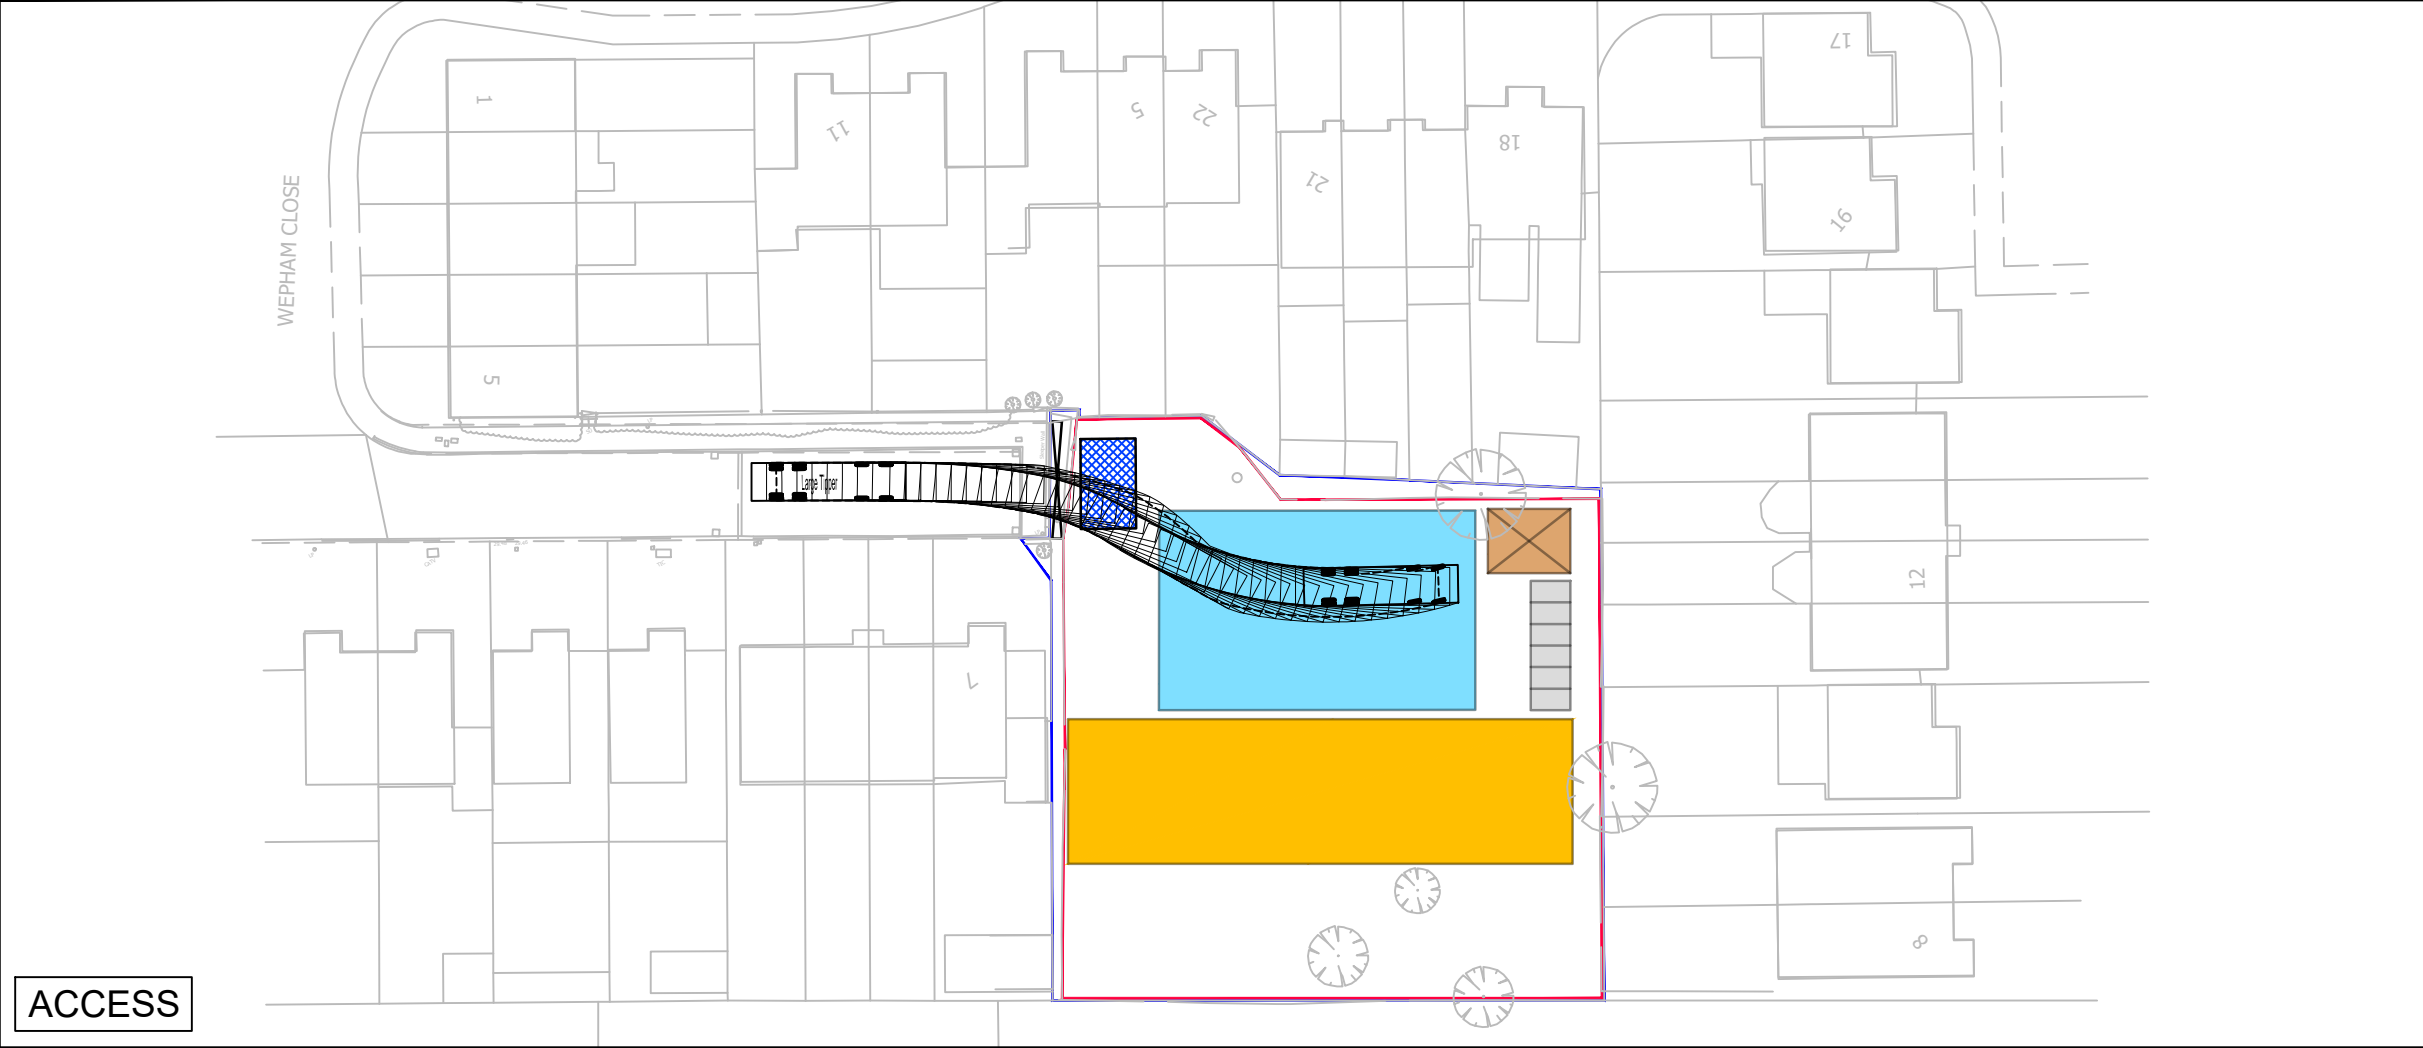

Rev	Details	Drawn	Checked	Date
...		...	...	...

- NOTES :**
- 1. Do not scale from this drawing.
  - 2. This drawing to be read & printed in colour.
  - 3. This drawing is for illustrative purposes only, and not for construction.

**LARGE TIPPER**

Overall Length	10.201m
Overall Width	2.495m
Overall Body Height	2.890m
Min Body Ground Clearance	0.341m
Track Width	2.471m
Lock to Lock Time	6.00s
Kerb to Kerb Turning Radius	11.550m

	FORWARD MOVEMENTS (design speed - 5kph)
	REVERSE MOVEMENTS (design speed - 2.5kph)

Client  
...

Project  
Wepham Close, Hayes

Drawing Title  
Vehicle Swept Path Analysis  
10.2m Large Tipper

Scale	1:500	Size	A3
Drawn	MG		14.10.25
Checked	JP		14.10..25

transport planning specialists


27 Beak Street  
London  
W1F 9RU  
Tel. No. 0207 1000 753

Drawing Number	Rev
2024-5234-TR06	...

## Appendix K

(Vehicle Routing Plan)



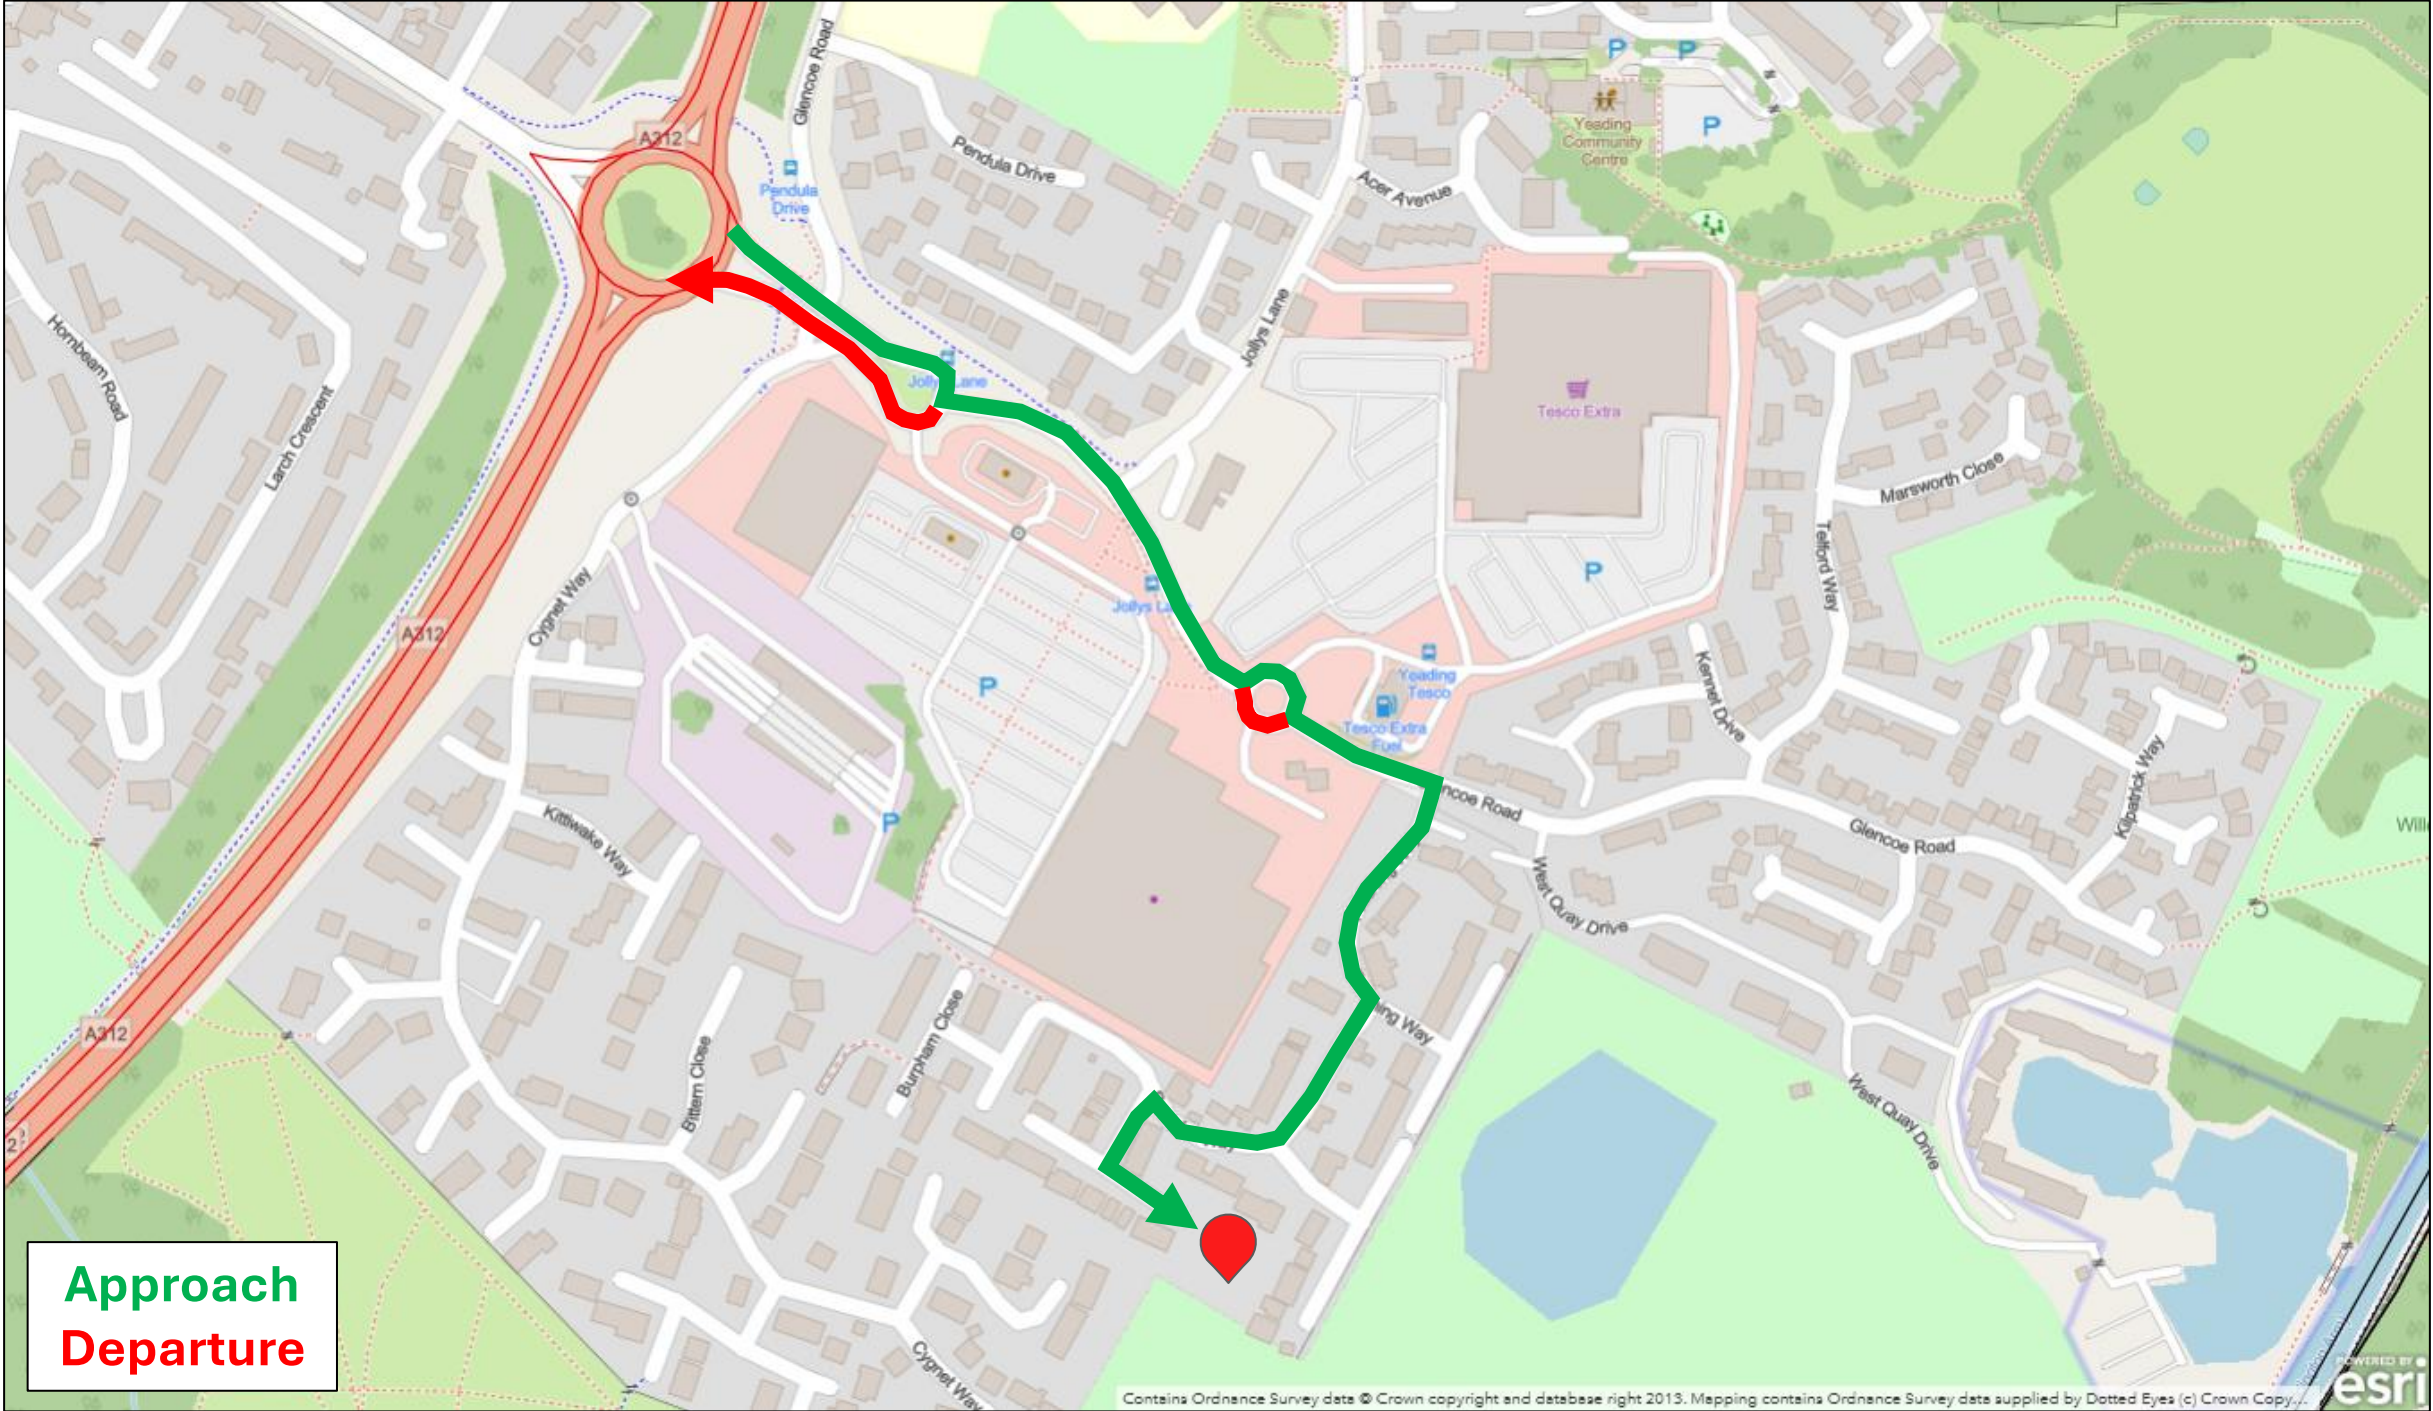

**Approach**  
**Departure**