




LOCATION PLAN

1 : 1250 @A3

0 25m 50m 100m

AREA	
TOTAL SITE AREA	175 M ²
EXISTING/ PROPOSED NON-RESIDENTIAL	70 M ²

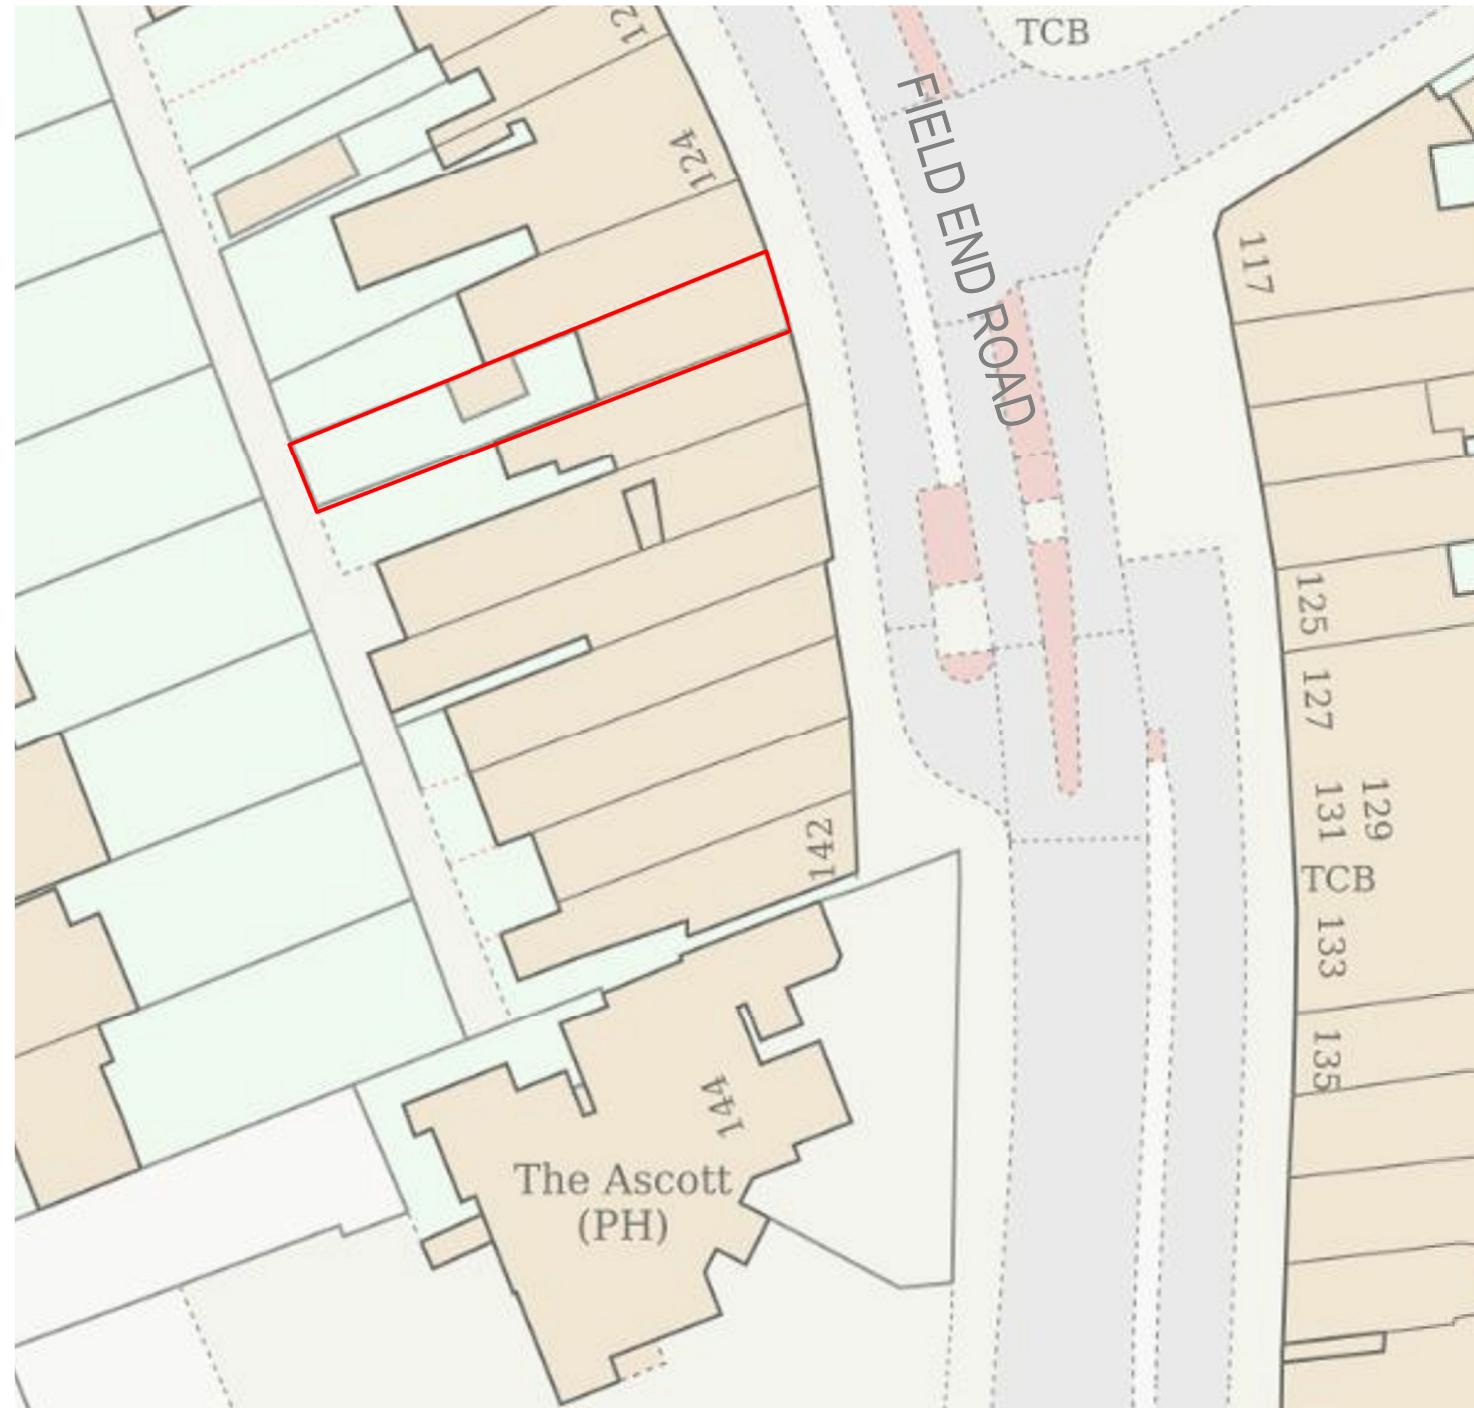

BLOCK PLAN

1 : 500 @A3

0 10m 20m 50m

Written dimensions to be taken in preference to scaled dimensions. The Contractor is responsible for checking all dimensions before work starts.

All work is to be carried out to the requirements, and to the satisfaction of the Local Authority. These drawings are for planning purposes only.

Any discrepancies to be brought to the attention of 4D Planning Consultants immediately.

Description

Rev	Date	Description	by	chk

4D PLANNING™

Chartered Town Planners & Architectural Technicians

Architecture | Town Planning

T: 0203 1500 183 www.GetMePlanning.com

www.GetMePlanning.com

Client
Mr Davinder Sokhi

Project
128 Field End Road, Pinner,
HA5 1RJ

Title
BLOCK AND
LOCATION PLANS

Date: 17.09.2024 Rev:

Scale: AS INDICATED

Drawing No.4D-519 E 00

Drawn by : MAX