


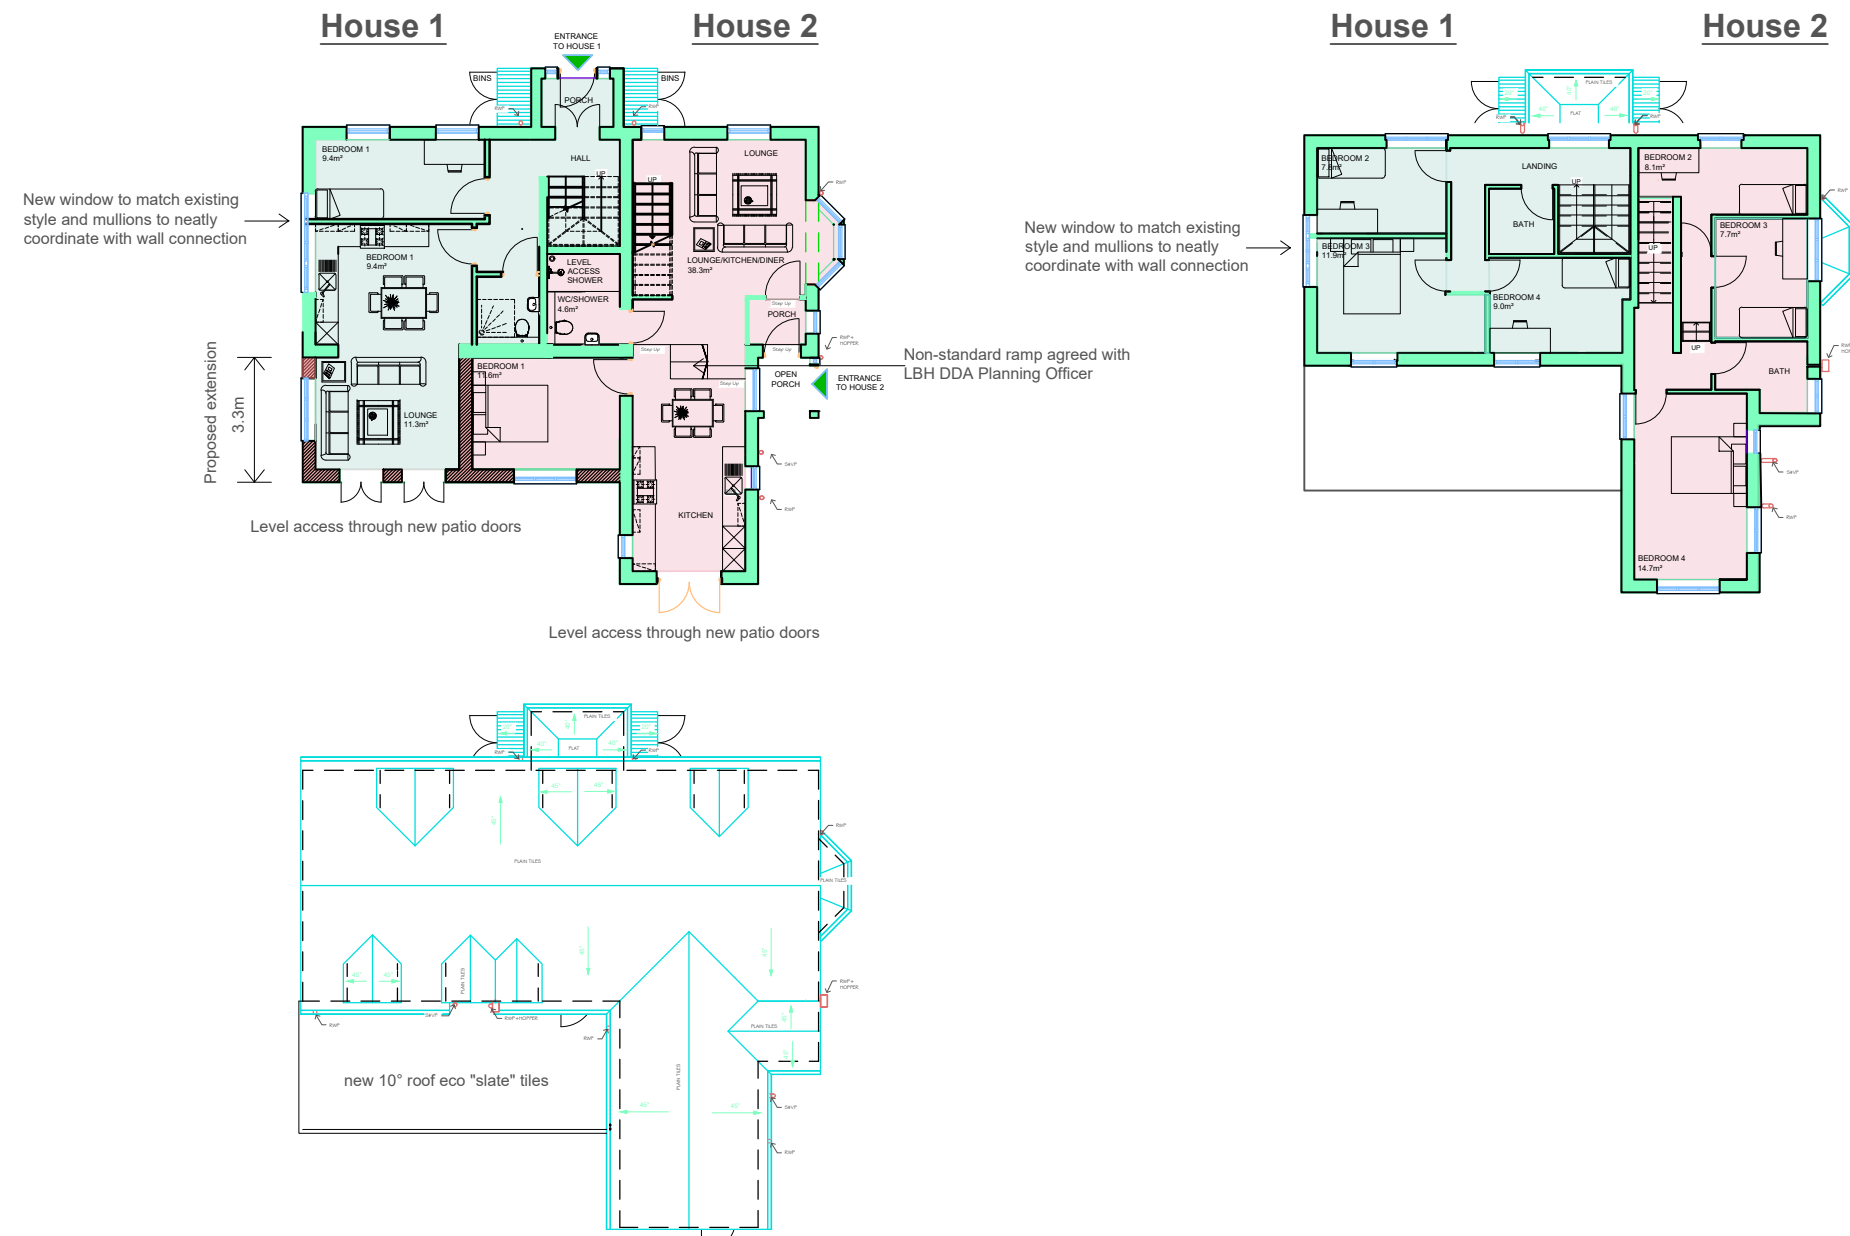

Schedule of Accomodation

House 1
4 bed 5 person house @
GIA - 98.2m²
Rear Garden @ 265.5m²
2 car spaces

House 2
4 bed 6 person house @
GIA - 107.6m²
Rear Garden @ 208.8m²
1 car parking space (dda
adaptable)

Rev	A	Missing first floor existing h/l window to Bedroom 4, House 2 added.	db	03.03.25
Rev		Revision notes	Initials	Date



PROJECT	27-29 WILTSHIRE LANE, PINNER, HA5 2LY
DESCRIPTION	PROPOSED PLANS
SCALE	1:200 @ A3
DRAWN BY	MY
CHECKED BY	SV
DATE	OCT 2024
DRAWING No.	2024/D/352/P/06
REV.	A