


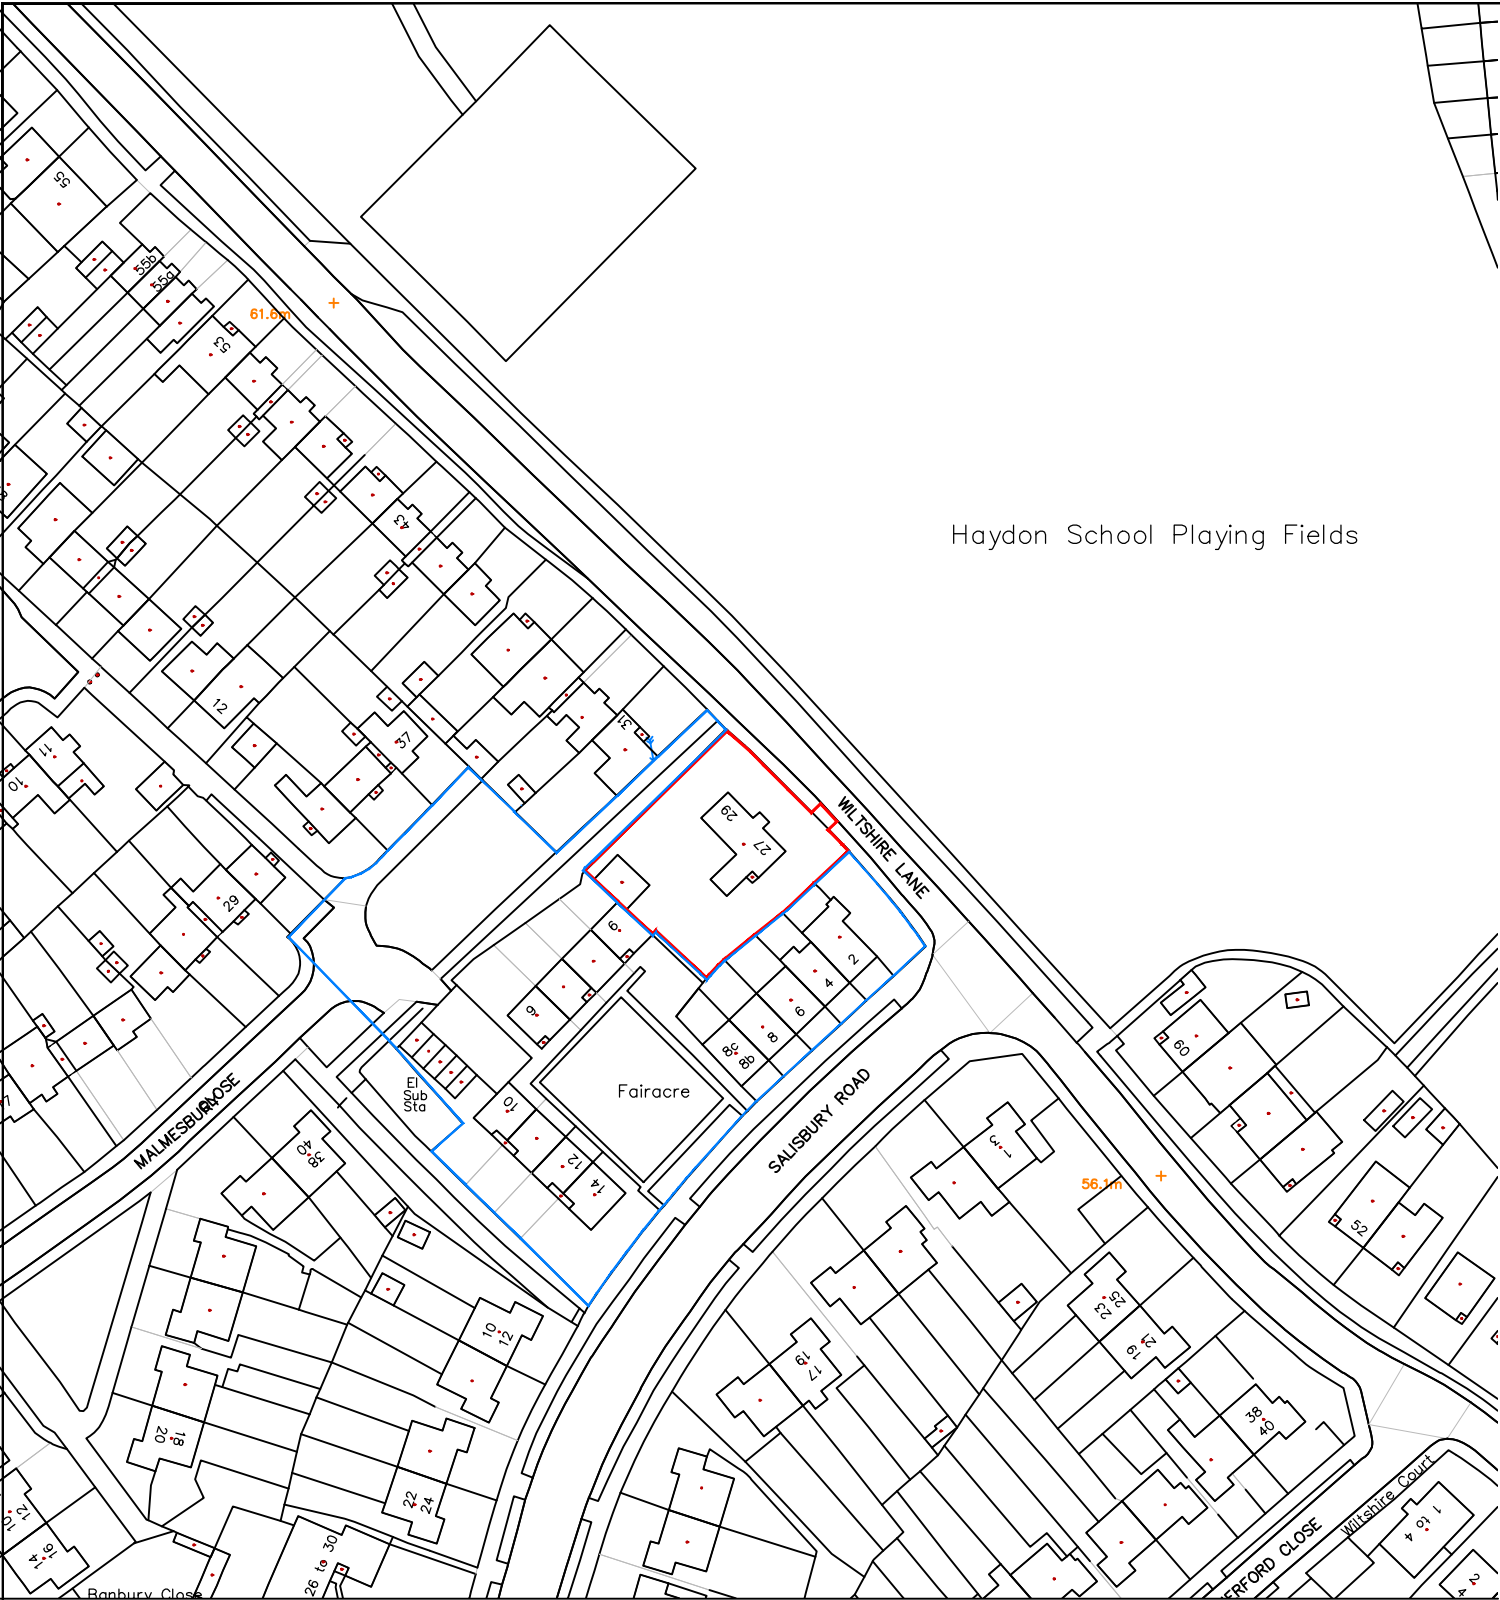

SITE AREA = 916.5m², 0.09165ha





PLACE DIRECTORATE
CAPITAL PROGRAMME WORKS SERVICE
4N, CIVIC CENTRE, UXBRIDGE, UB8 1UW
Tel: 01895 250 111

NOTES: - DO NOT SCALE FROM THIS DRAWING. The Contractor must verify all dimensions at the site before setting out, commencing work, or making any shop drawings. Any discrepancies must be reported to the Contract Administrator before proceeding.			
Rev	Revision notes	Initials	Date
Project		Scale	Drawn by
27/29 WILTSHIRE LANE, PINNER, HA5 2LY		1:1250 @ A4	MY
Description		Date	Checked by
SITE LOCATION PLAN		OCT 2024	SV
Drawing No.			Rev.
2024/D/352/P/01			