
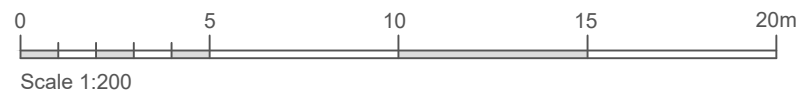


Schedule of Accomodation

House 1
4 bed 5 person house @
GIA - 98.2m²
Rear Garden @ 265.5m²
2 car spaces

House 2
4 bed 6 person house @
GIA - 107.6m²
Rear Garden @ 208.8m²
1 car parking space (dda
adaptable)

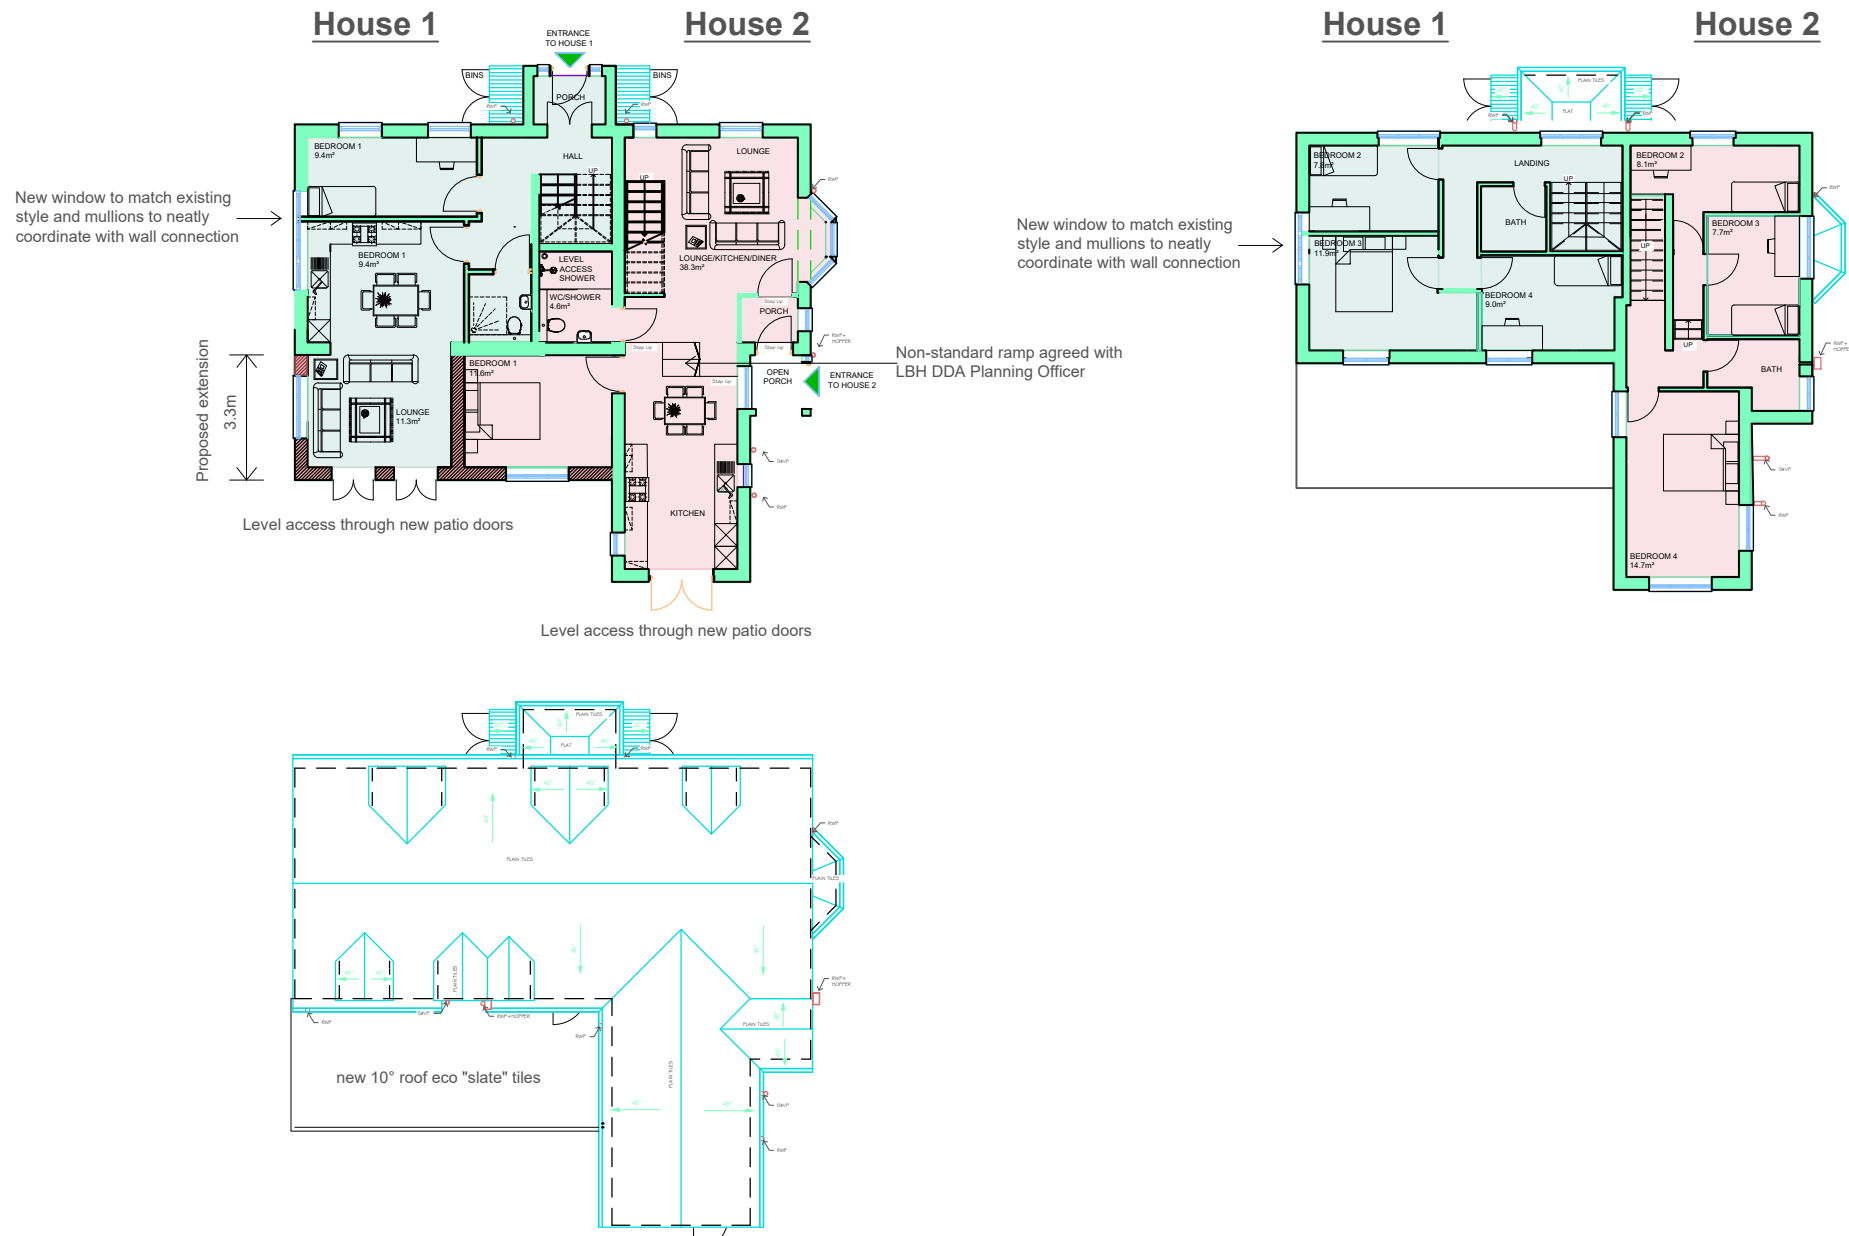

Rev	Revision notes	Initials	Date
 PLACE DIRECTORATE CAPITAL PROGRAMME WORKS SERVICE 4N, CIVIC CENTRE, UXBRIDGE, UB8 1UW Tel: 01895 250 111 www.hillingdon.gov.uk			
PROJECT 27-29 WILTSHIRE LANE, PINNER, HA5 2LY			
DESCRIPTION PROPOSED PLANS			
SCALE 1:200 @ A3	DRAWN BY MY	CHECKED BY SV	DATE OCT 2024
DRAWING No. 2024/D/352/P/06			REV.