



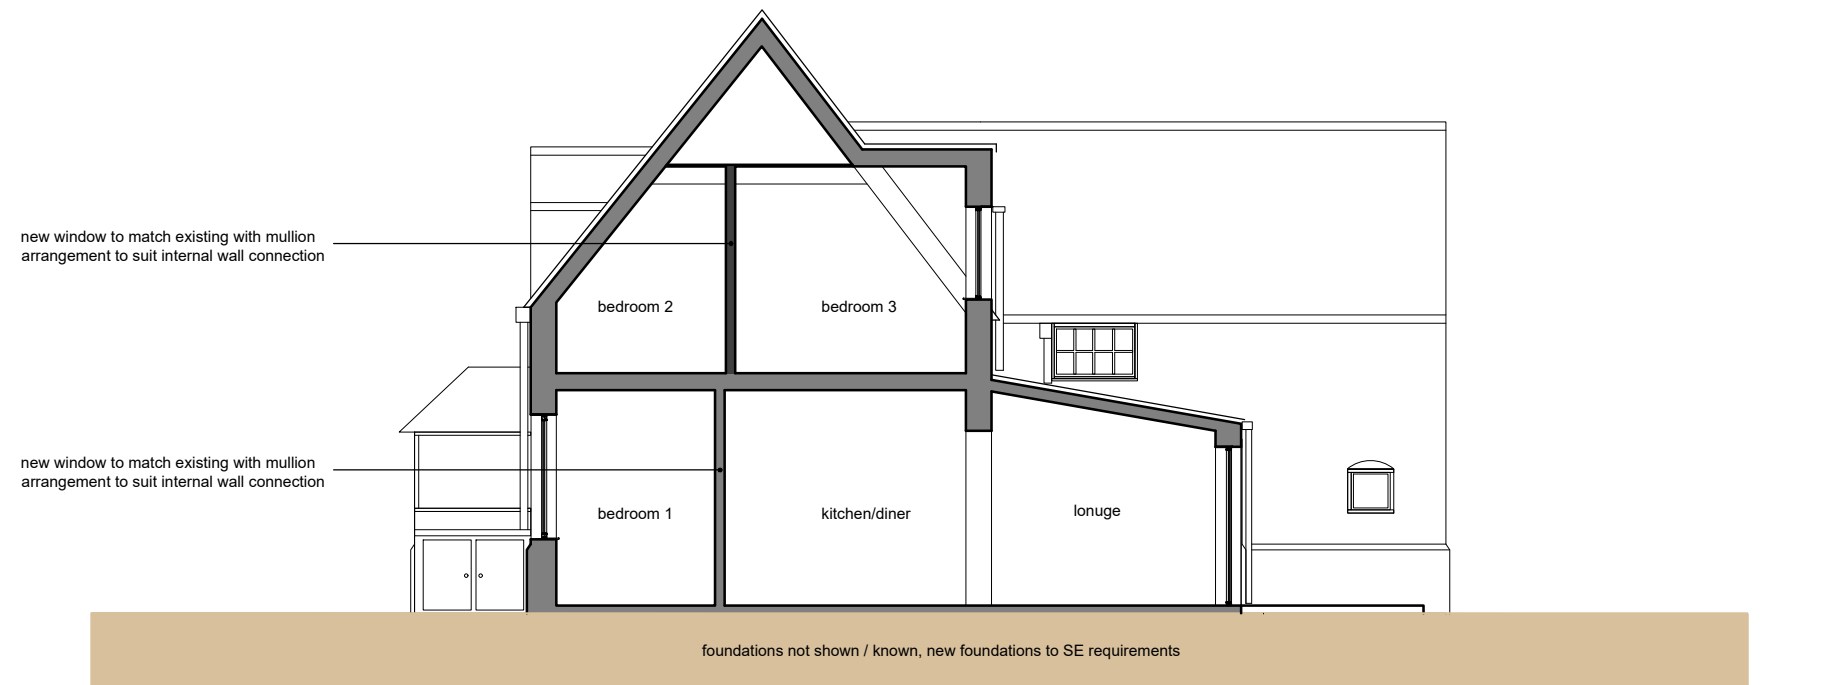

SECTION A-A - SCALE 1:100 @ A3

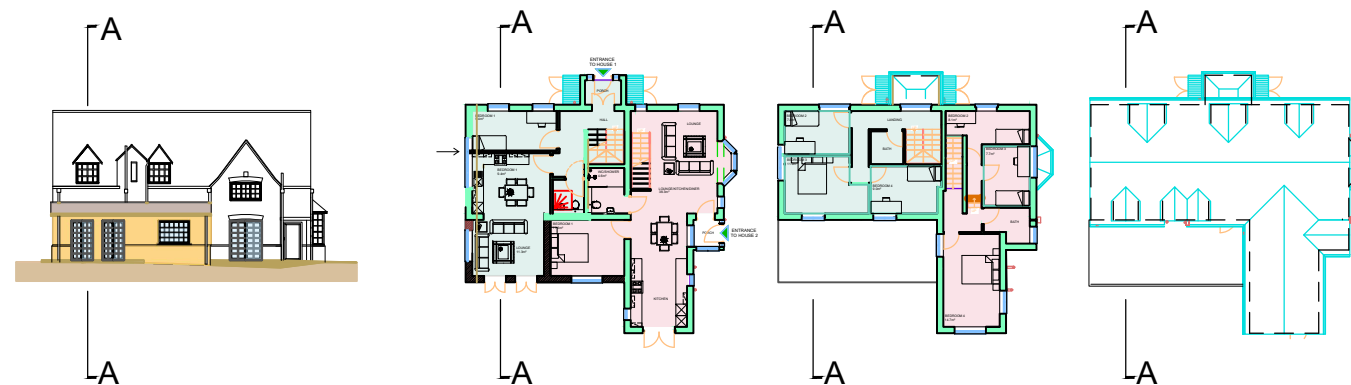

SECTION A-A - KEY - NTS



-	-	-	-
Rev	Revision notes	Initials	Date
 PLACE DIRECTORATE CAPITAL PROGRAMME WORKS SERVICE 4N, CIVIC CENTRE, UXBRIDGE, UB8 1UW Tel: 01895 250 111 www.hillingdon.gov.uk			
PROJECT 27-29 WILTSHIRE LANE, PINNER, HA5 2LY			
DESCRIPTION PROPOSED SECTIONS			
SCALE 1:100 @ A3	DRAWN BY DB	CHECKED BY SV	DATE NOV 2024
DRAWING No. 2024/D/352/P/08			REV.