

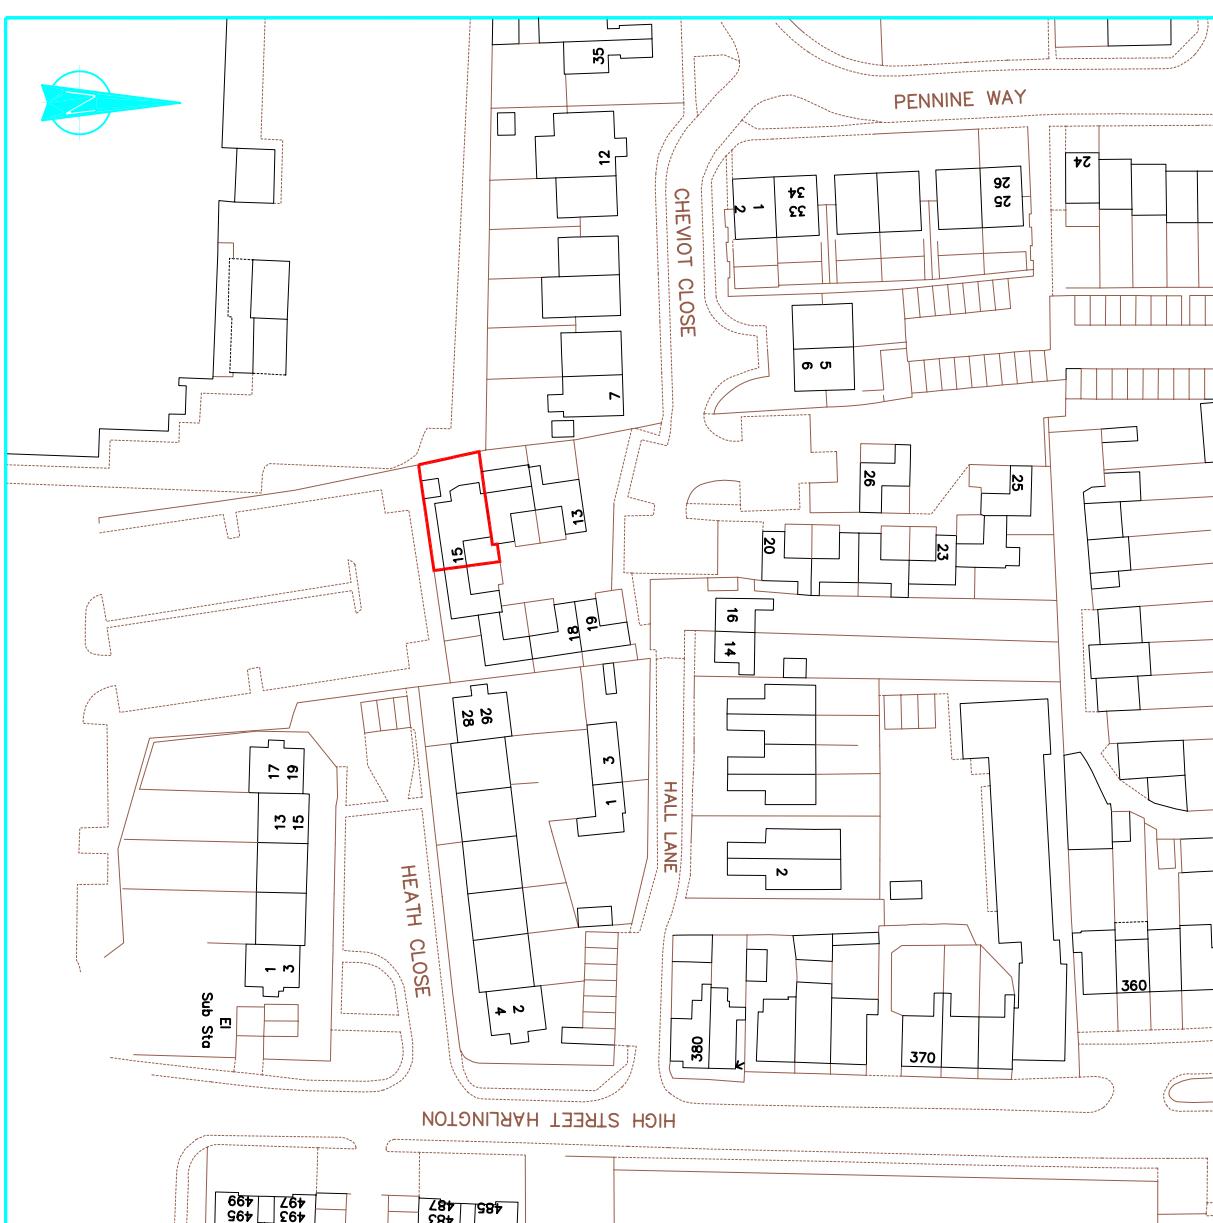
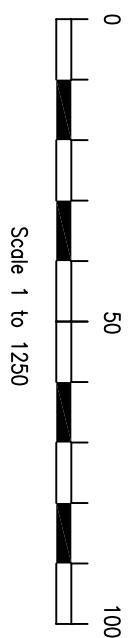


Location Plan 1:1250

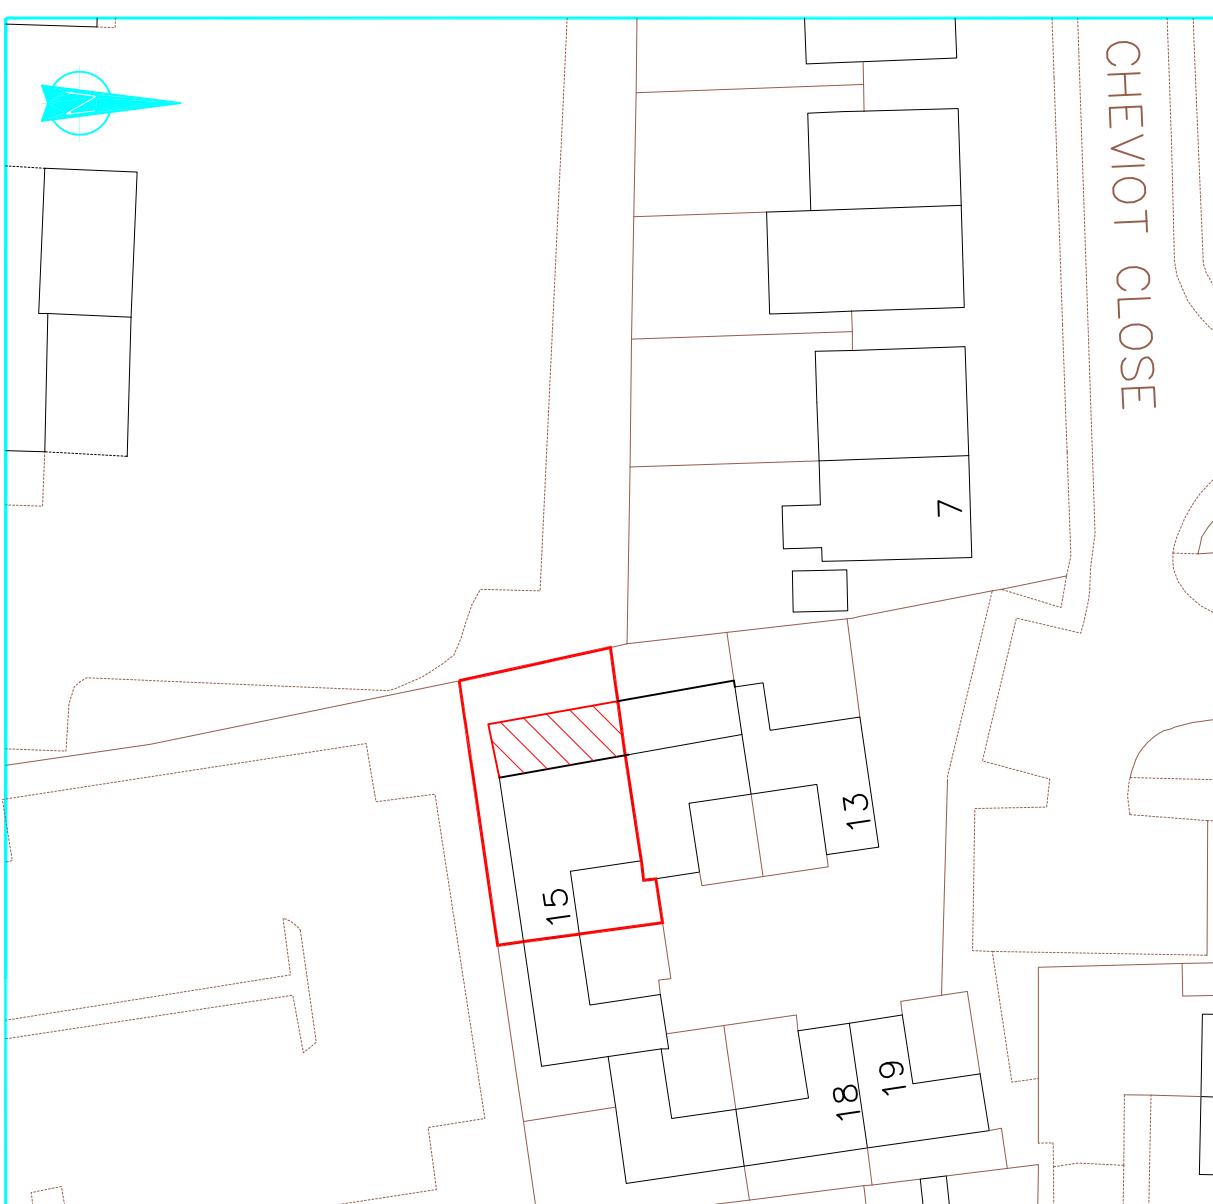

Block Plan 1:500

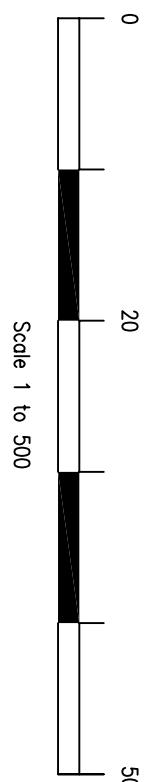

Location & Block Plans

project:
15 Cheviot Close
Harrowton
UB3 5LR

client:
ESJA Property Development Ltd

drawing:

scale: As Shown date: Nov 2024 drawn:
rev: