



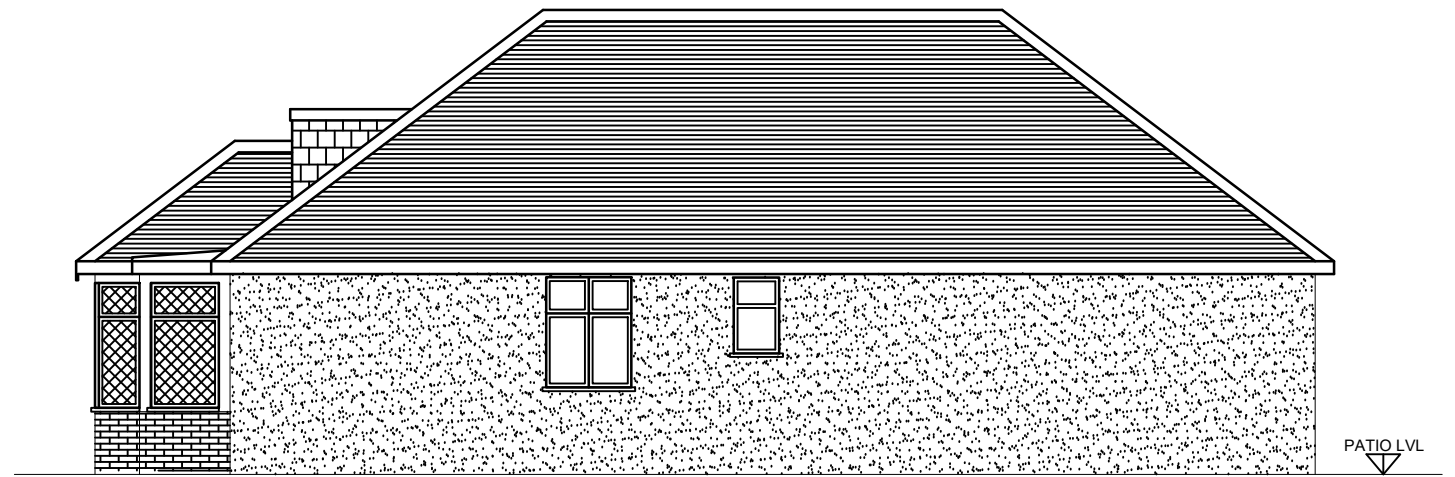

SIDE ELEVATION PROPOSED
(AS VIEWED FROM NO:42)

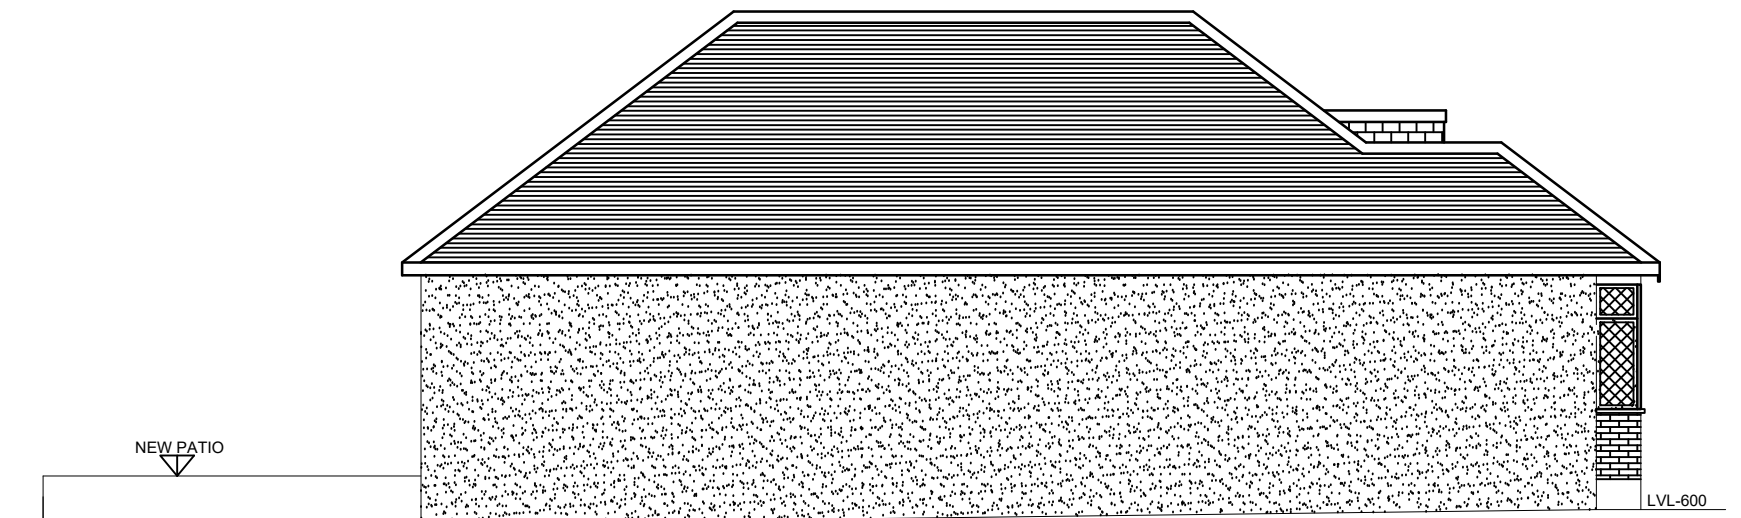

SIDE ELEVATION PROPOSED
(AS VIEWED FROM NO:46)

REV	DATES	COMMENTS
SCALE: 1:100@A3		DRG NO : 44 HILLSIDE ROAD-005