
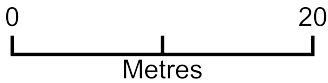


86 West End Road Driveway

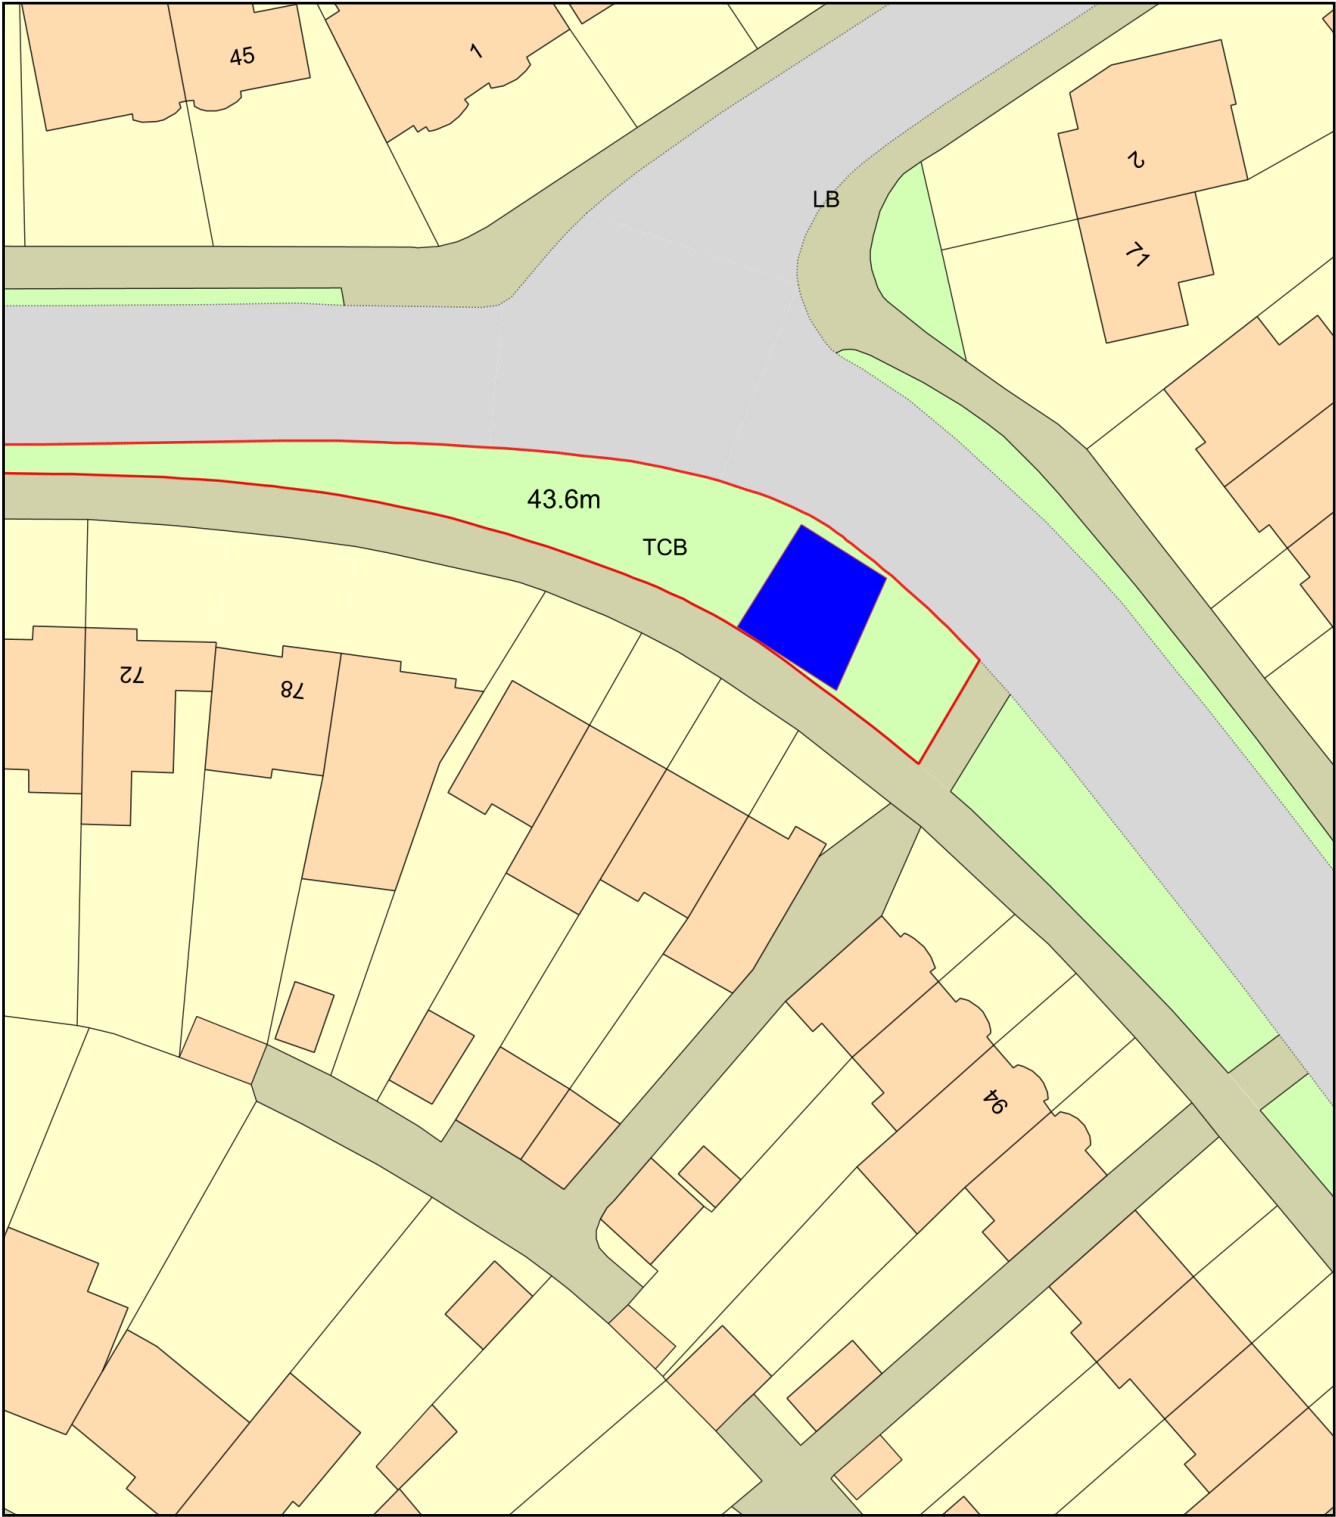

Plan Produced for: Max Skerton
Date Produced: 05 Jan 2025
Plan Reference Number: TQRQM25005170623587
Scale: 1:500 @ A4