

GENERAL NOTES


All work to comply with current building regulations and codes of practice

Do not scale from drawings

All dimensions to be checked on site before the start of any work

Proposed External Finish Materials to match Existing External Finish Materials

Legend

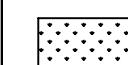

PROJECT : 2A HILL LANE
RUISLIP HA4 7JW


SB DESIGN STUDIO

SHINGINI BISWAS
sbdstudiolondon@gmail.com
07521505399

DWG NAME : EXISTING
BLOCK PLAN

DWG NO/REV : 2ABP001

DATE : 12/12/2024

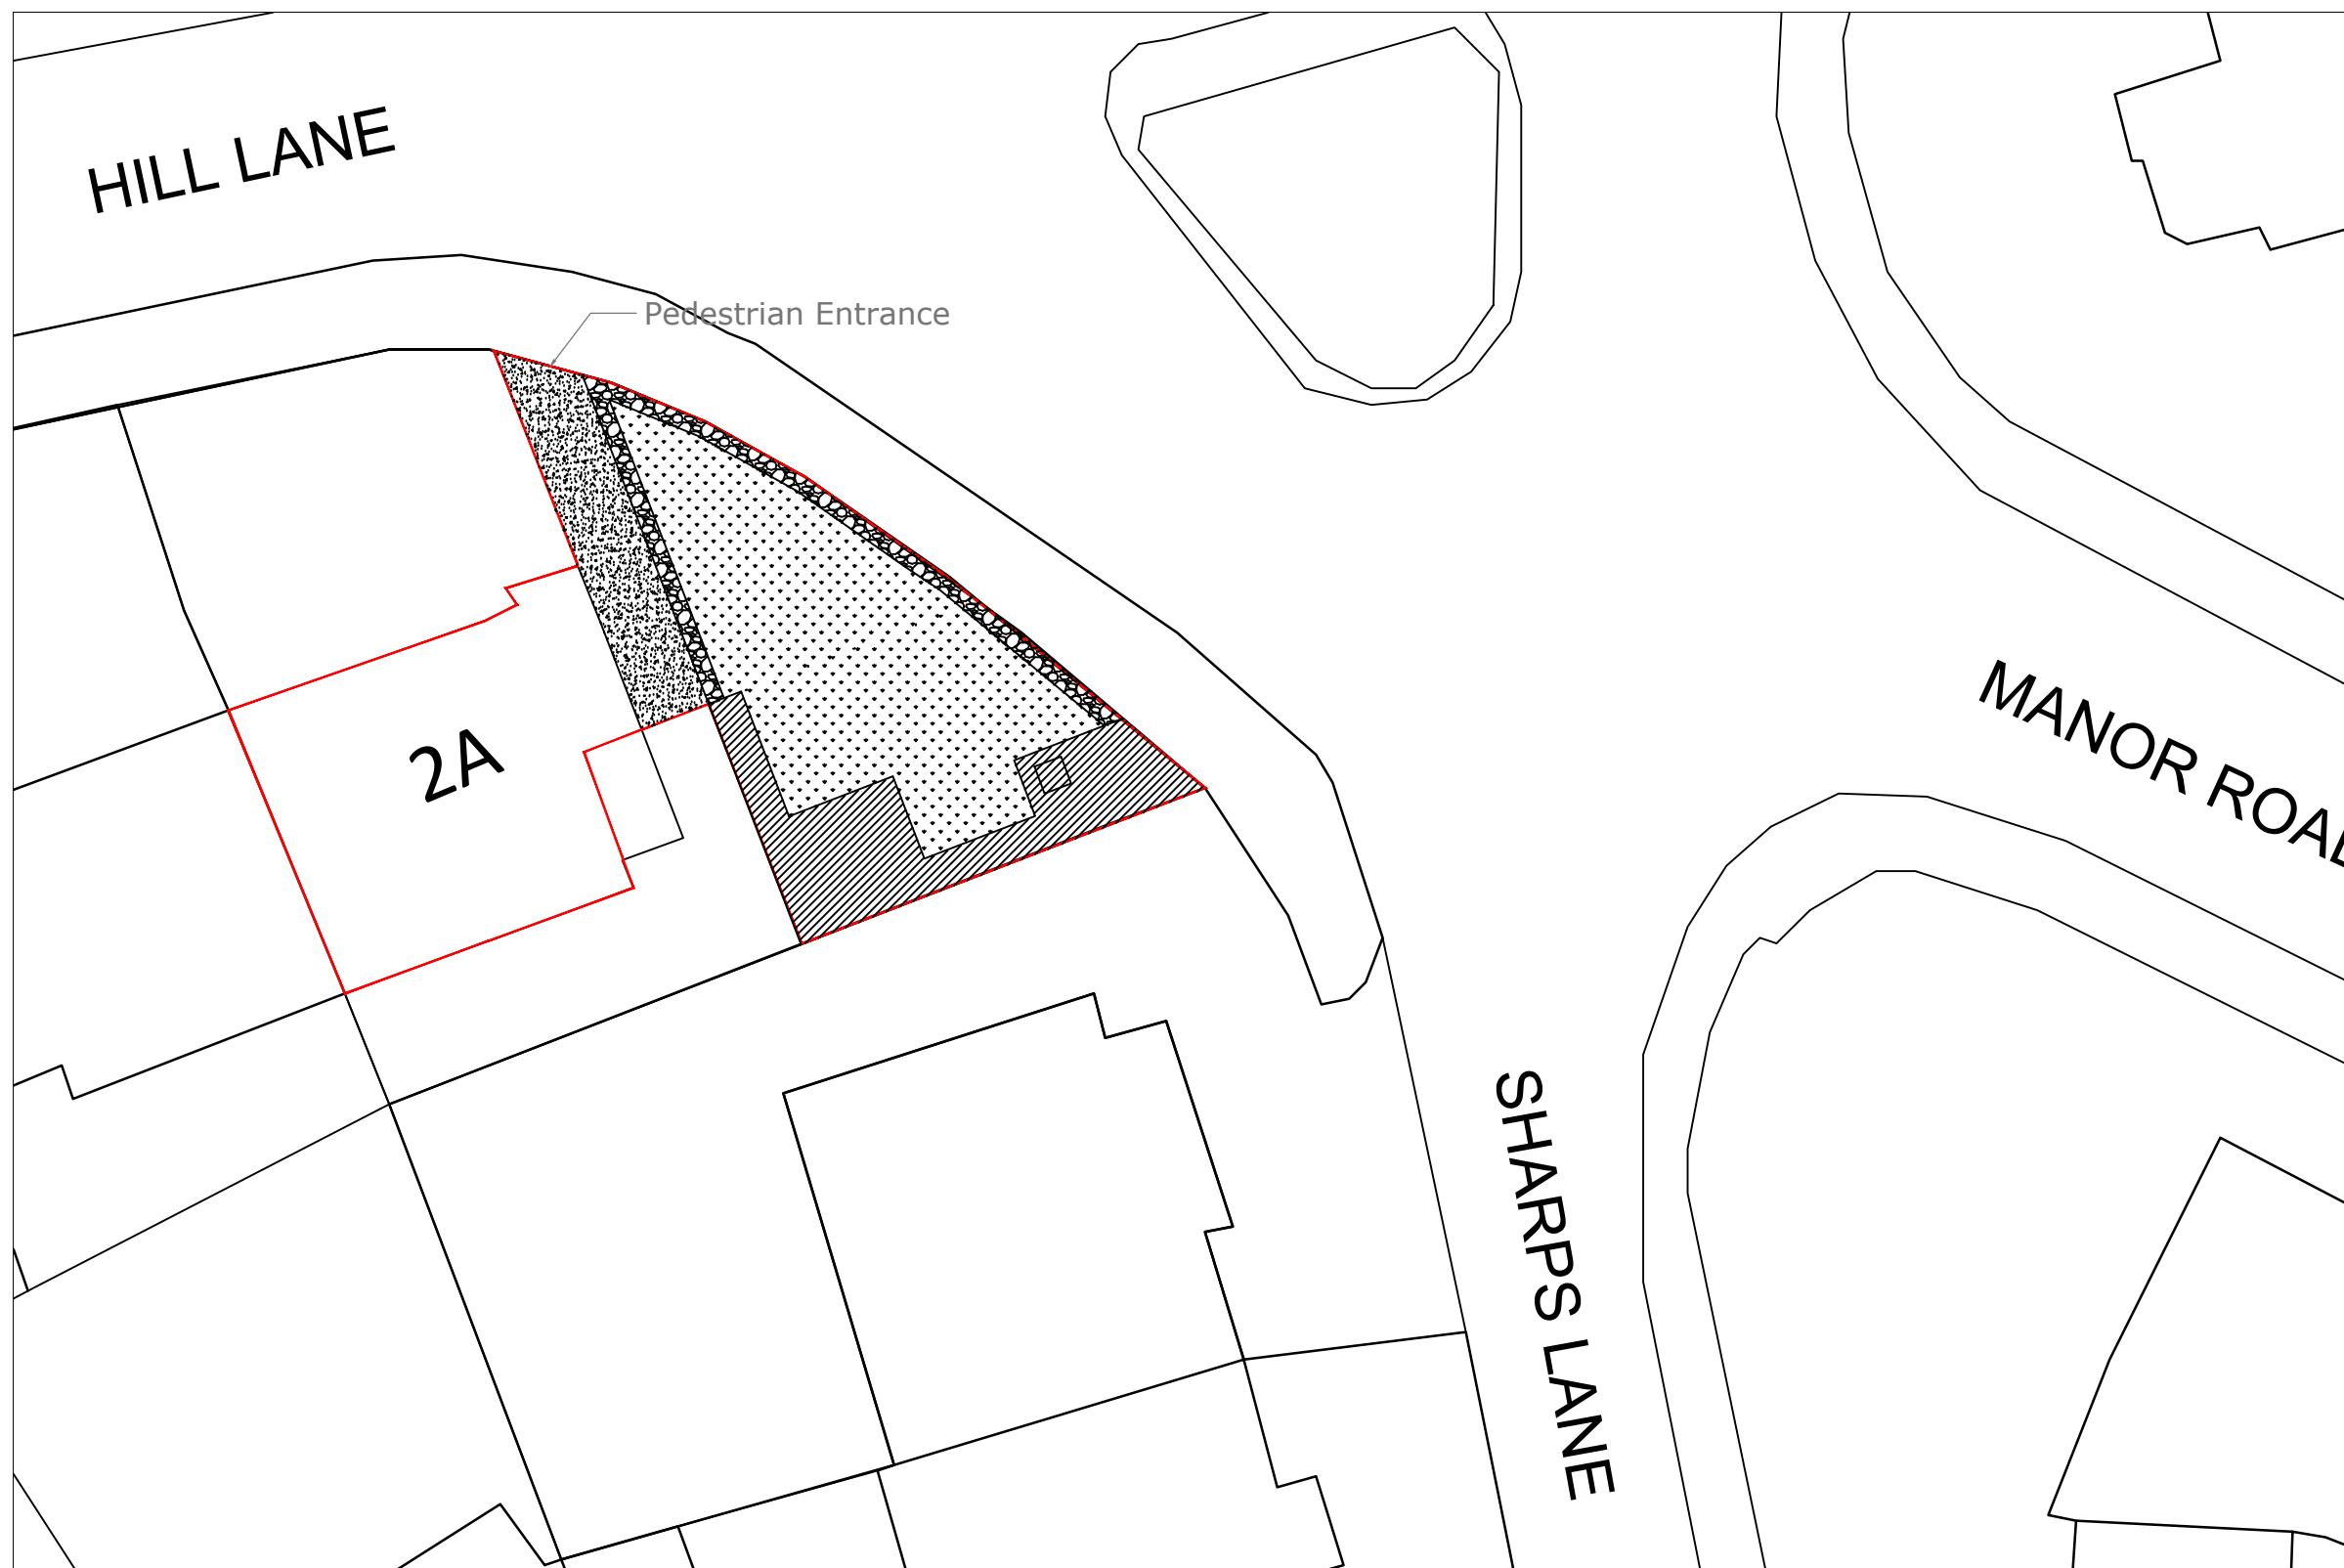

Block Plan

Scale 1:200 @ A3

