



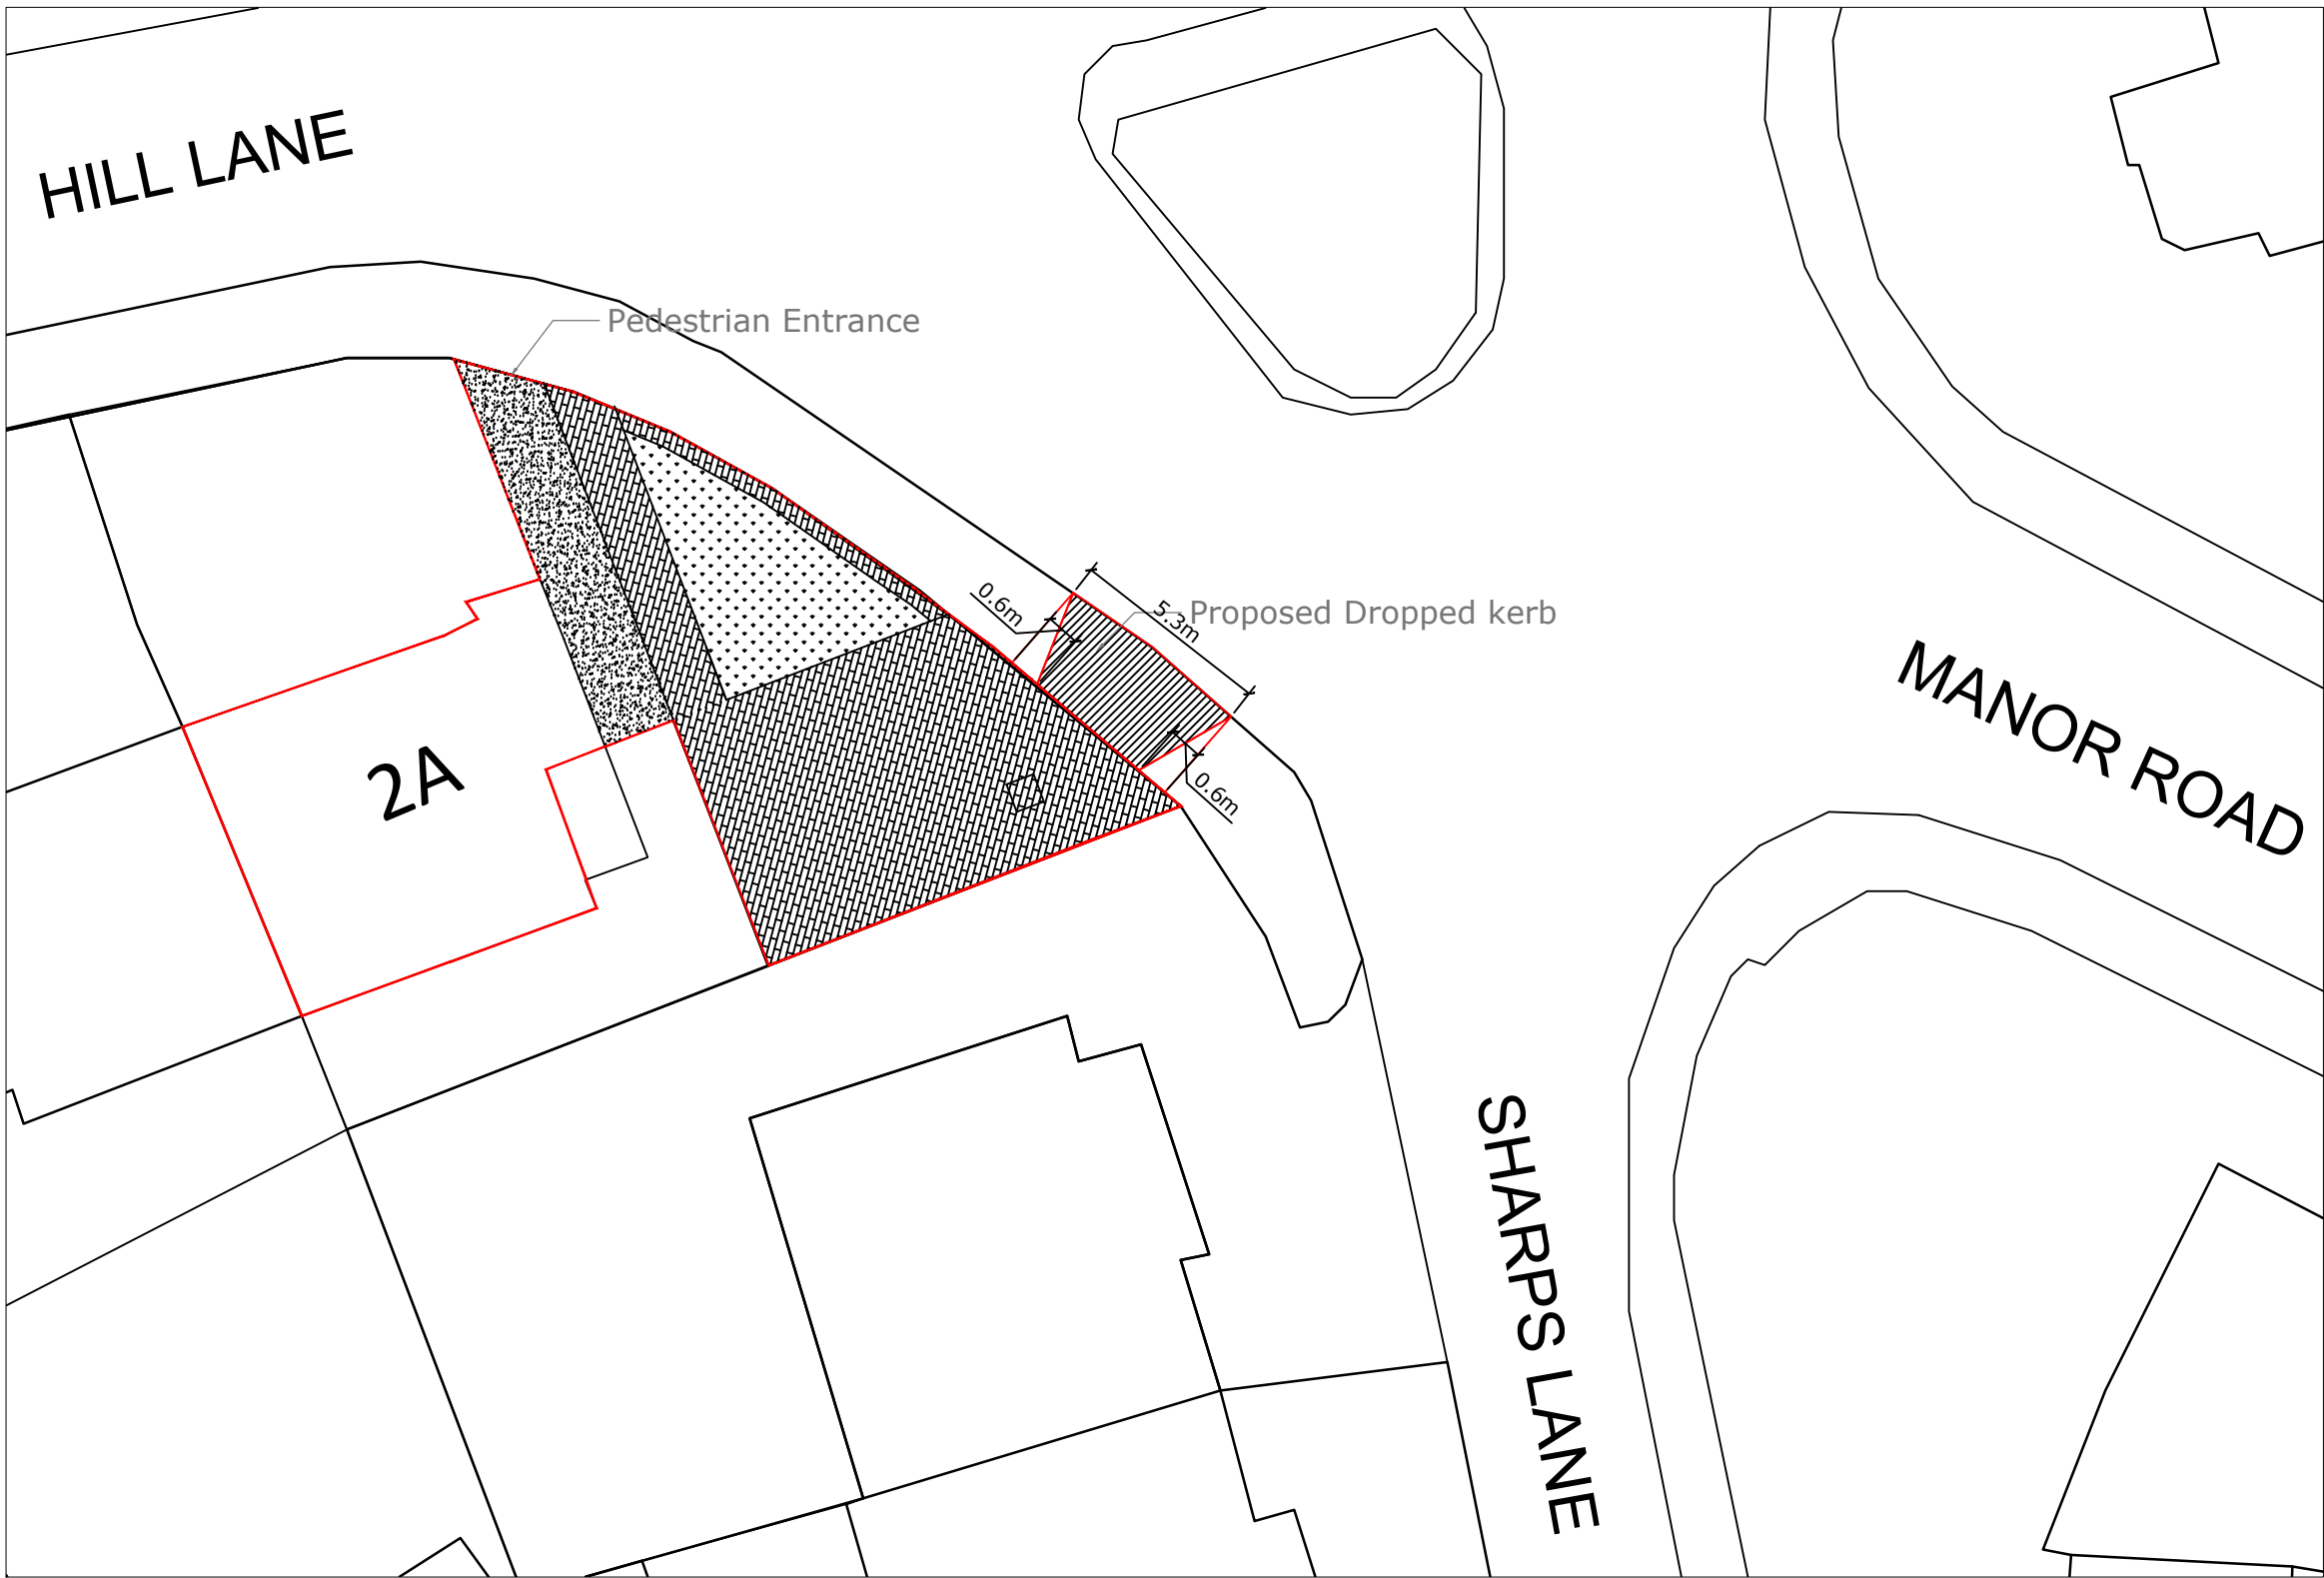

Block Plan

Scale 1:200 @ A3

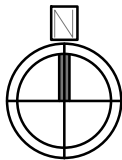

GENERAL NOTES

All work to comply with current building regulations and codes of practice

Do not scale from drawings

All dimensions to be checked on site before the start of any work

Proposed External Finish Materials to match Existing External Finish Materials

Legend

- Concrete Pathway
- Interlocking Brick Paver
- Grass

PROJECT : 2A HILL LANE
RUISLIP HA4 7JW

SB DESIGN STUDIO
SHINGINI BISWAS
sbdstudiolondon@gmail.com
07521505399

DWG NAME : PROPOSED
BLOCK PLAN

DWG NO/REV : 2ABP002

DATE : 12/12/2024