

## GENERAL NOTES

All work to comply with current building regulations and codes of practice

Do not scale from drawings

All dimensions to be checked on site before the start of any work


Proposed External Finish Materials to match Existing External Finish Materials

### Legend

	Concrete Pathway - 20.10 sqmt
	Existing Paver blocks - 29.00 sqmt
	Grass - 68.98 sqmt


Pebbles - 11.28sqmt

Existing Hardscaping in garden side - 40.28 sqmt  
Existing Softscaping in garden side - 68.98 sqmt

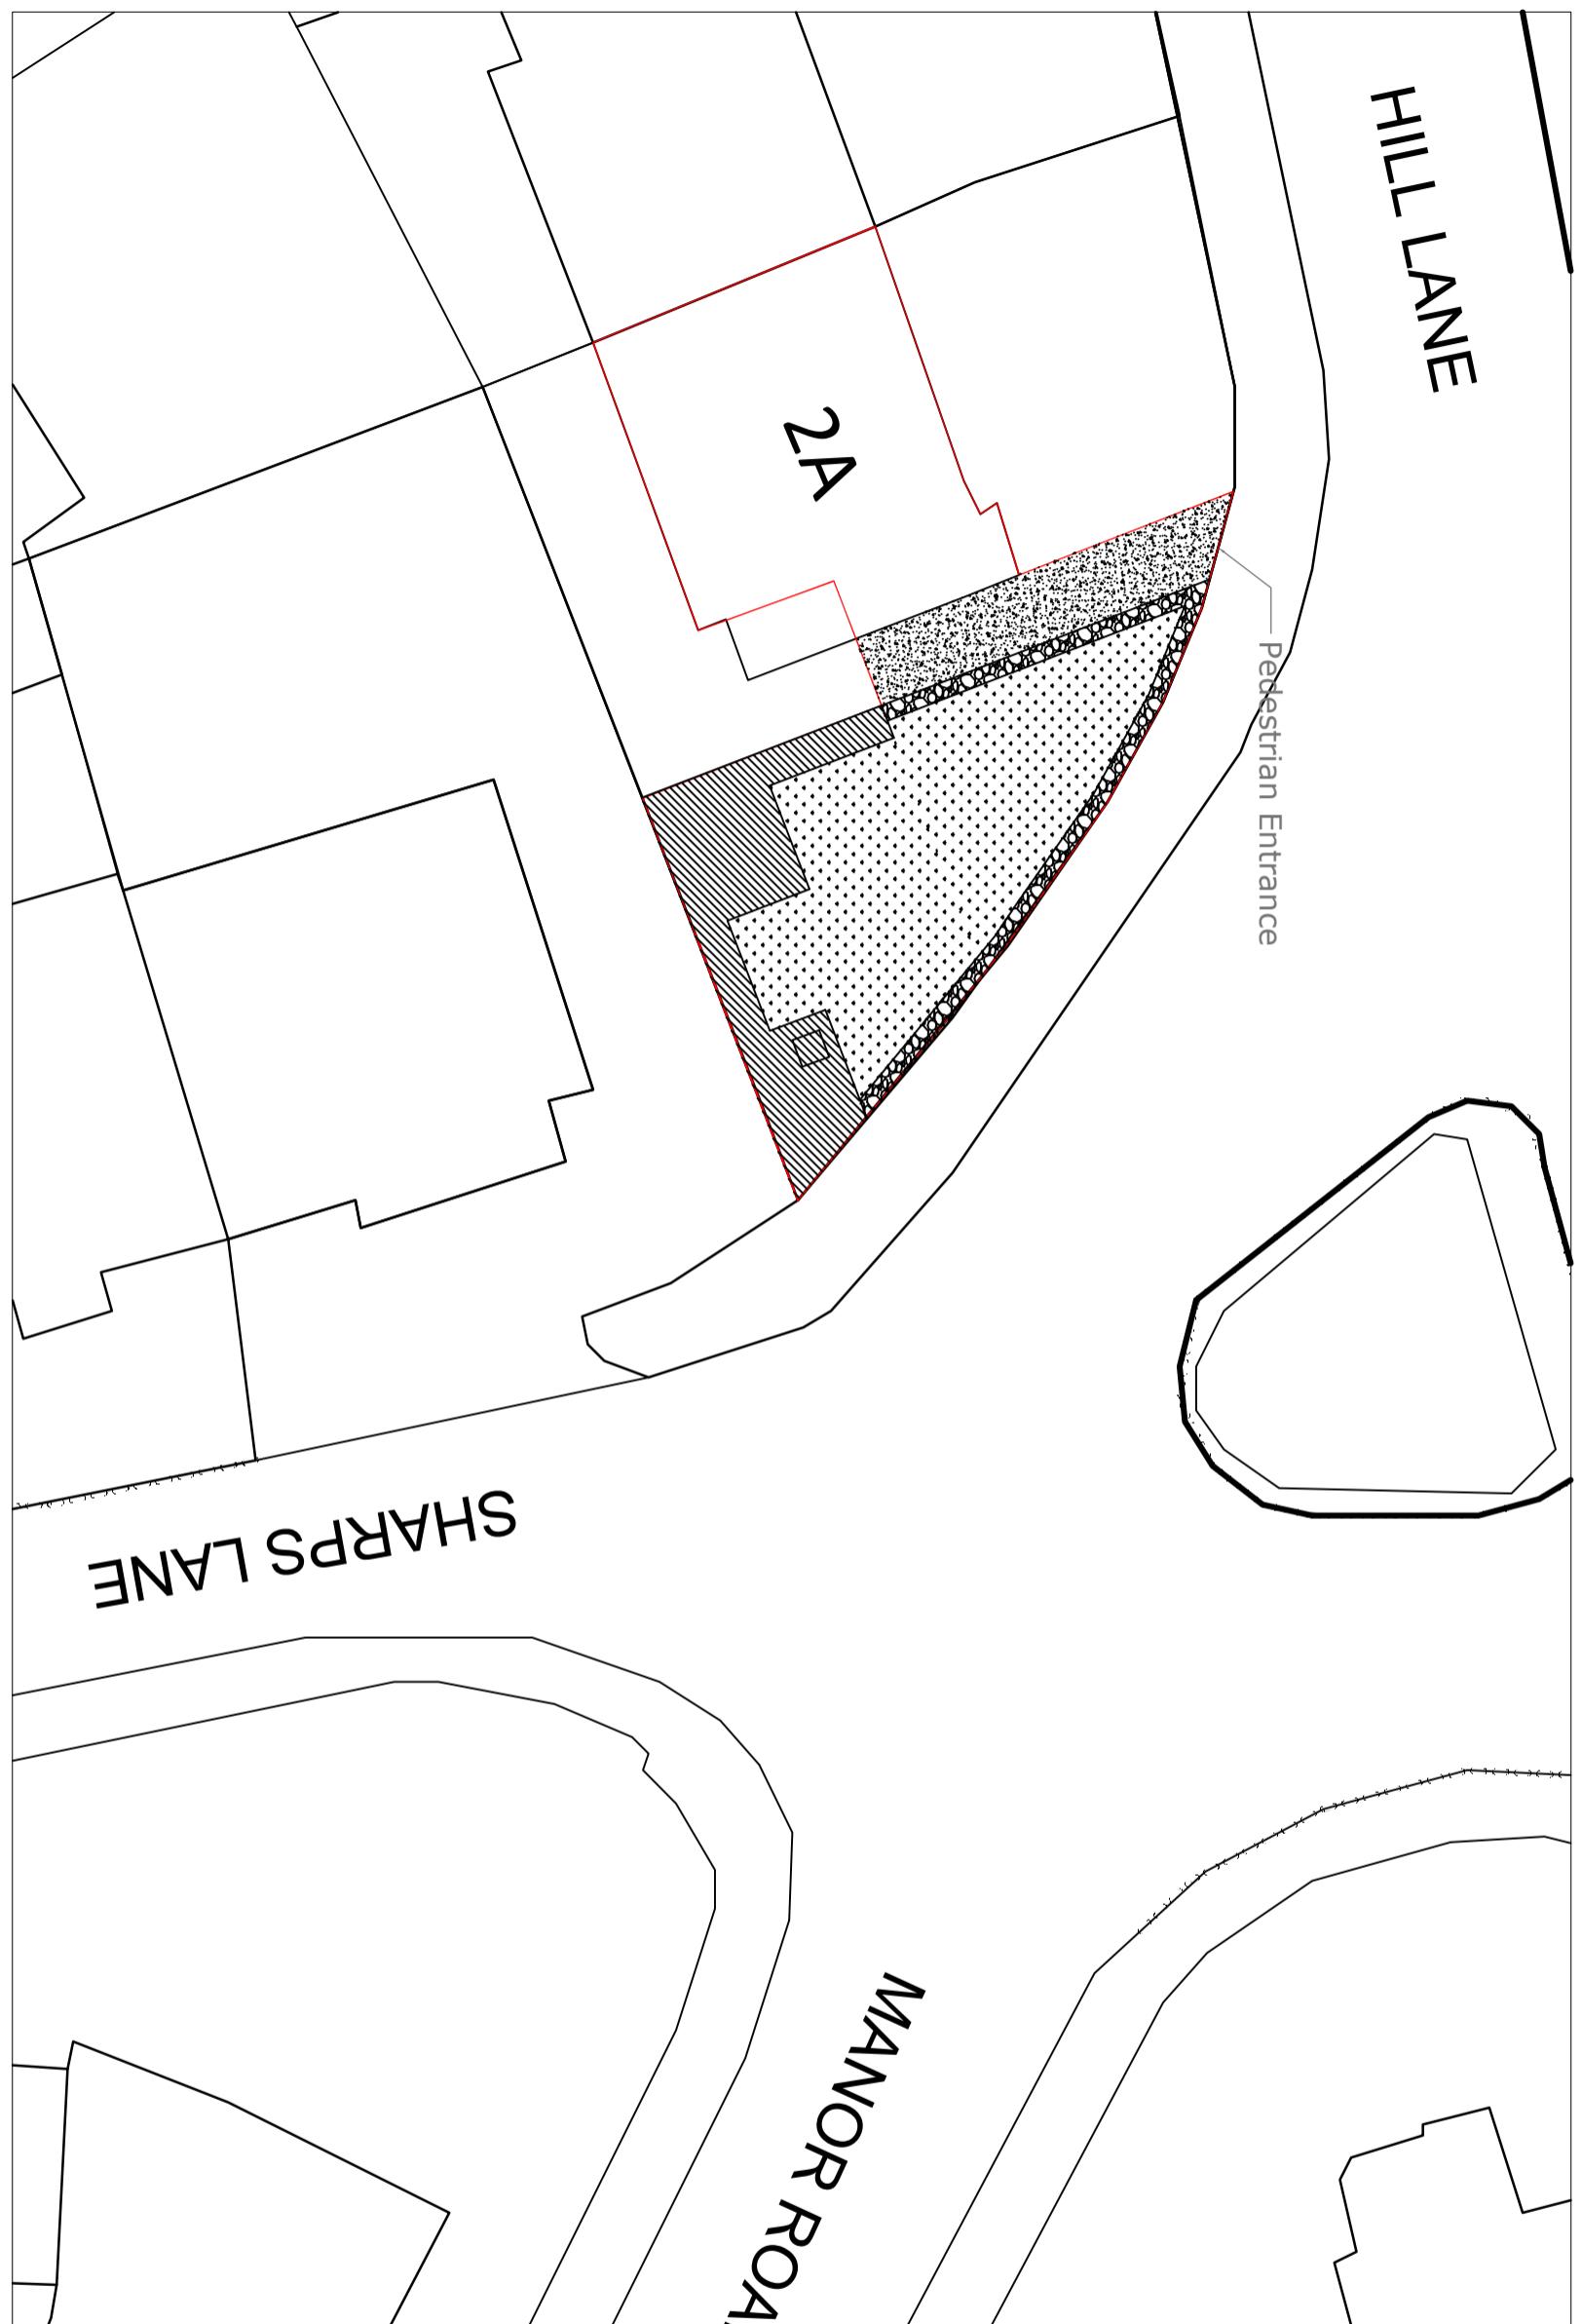

## Block Plan

Scale 1:200 @ A3

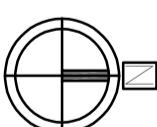

PROJECT : 2A HILL LANE  
RUISLIP HA4 7JW

**SB DESIGN STUDIO**  
SHINGINI BISWAS  
sbdstudiolondon@gmail.com  
07521505399

DWG NAME : EXISTING  
BLOCK PLAN

DWG NO/REV : 2ABP001/  
Revised legend with areas

DATE :19/02/2025