


Block Plan

Scale 1:200 @ A3

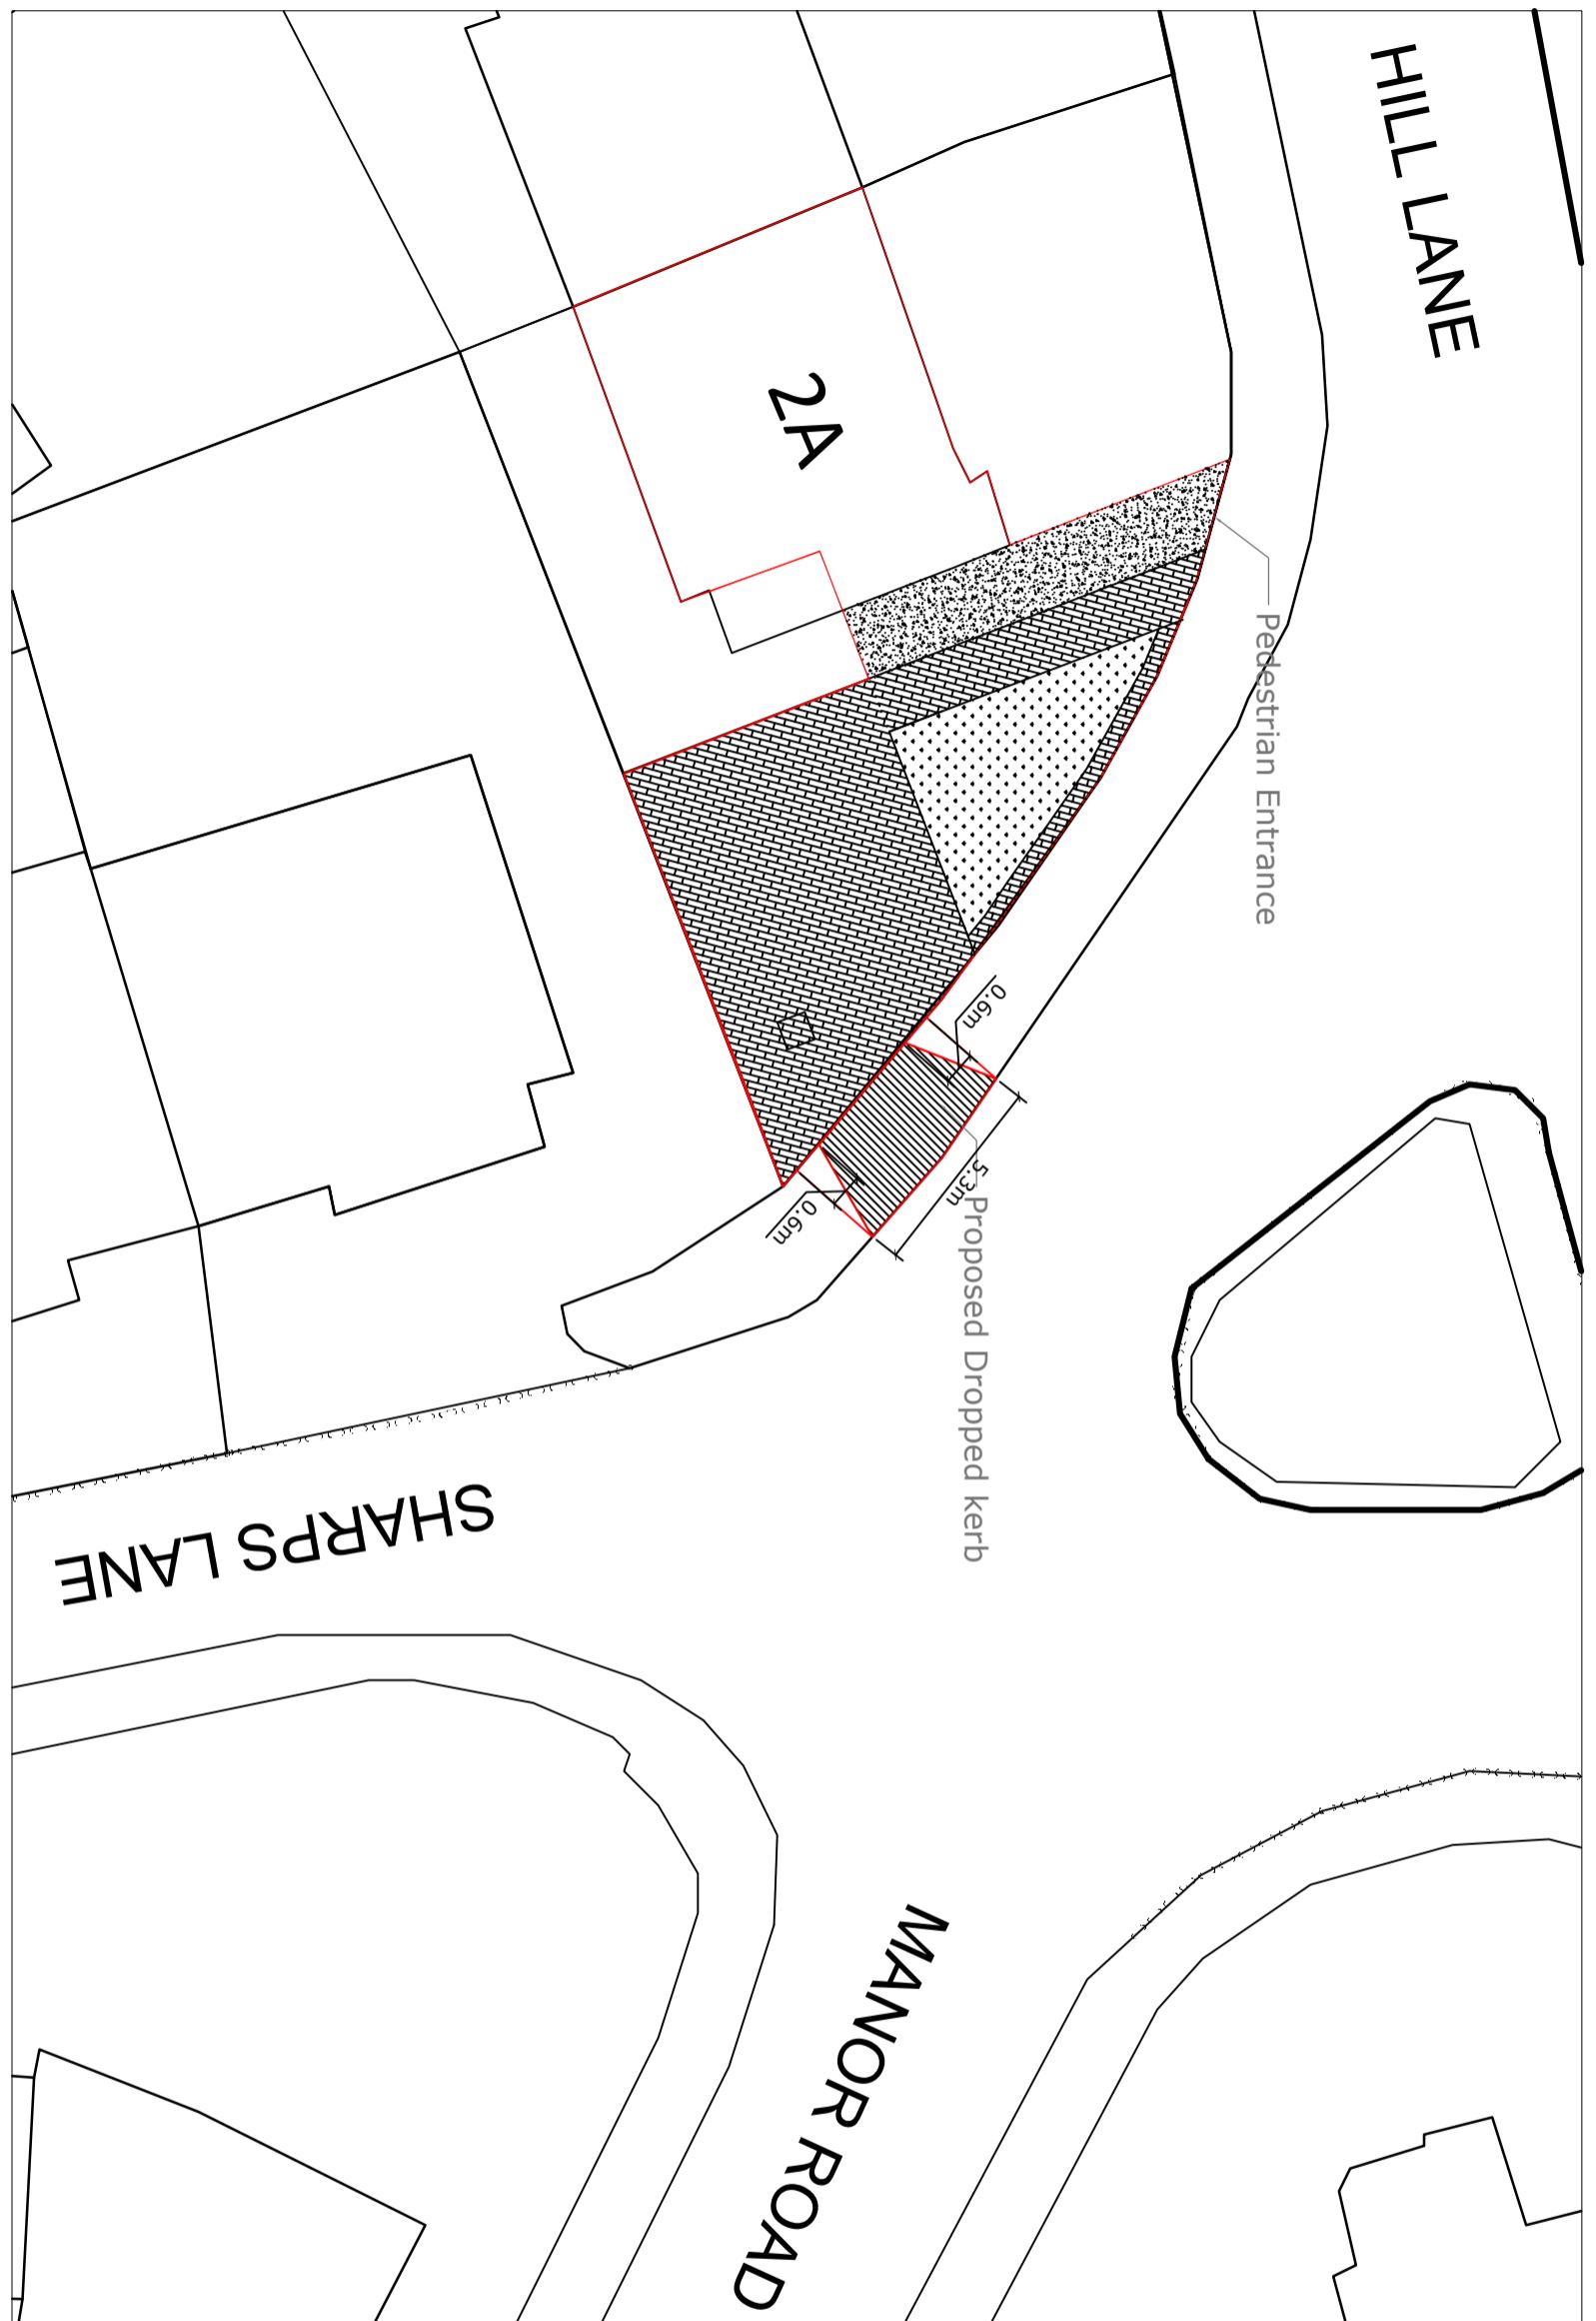

GENERAL NOTES

All work to comply with current building regulations and codes of practice

Do not scale from drawings

All dimensions to be checked on site before the start of any work

Proposed External Finish Materials to match Existing External Finish Materials

Legend

	Concrete Pathway - 20.10 sqmt
	Proposed clay brick permeable pavers - 81.21 sqmt.
	Grass - 24.11 sqmt

Proposed Hardscaping in garden side - 81.21 sqmt

Proposed Softscaping in garden side - 24.11 sqmt which is 34% of existing softscaping.

PROJECT : 2A HILL LANE
RUISLIP HA4 7JW

SB DESIGN STUDIO

SHINGINI BISWAS
sbdstudiolondon@gmail.com
07521505399

DWG NAME :PROPOSED
BLOCK PLAN

DWG NO/REV : 2ABP002/
Revised legend with areas

DATE :19/02/2025

