



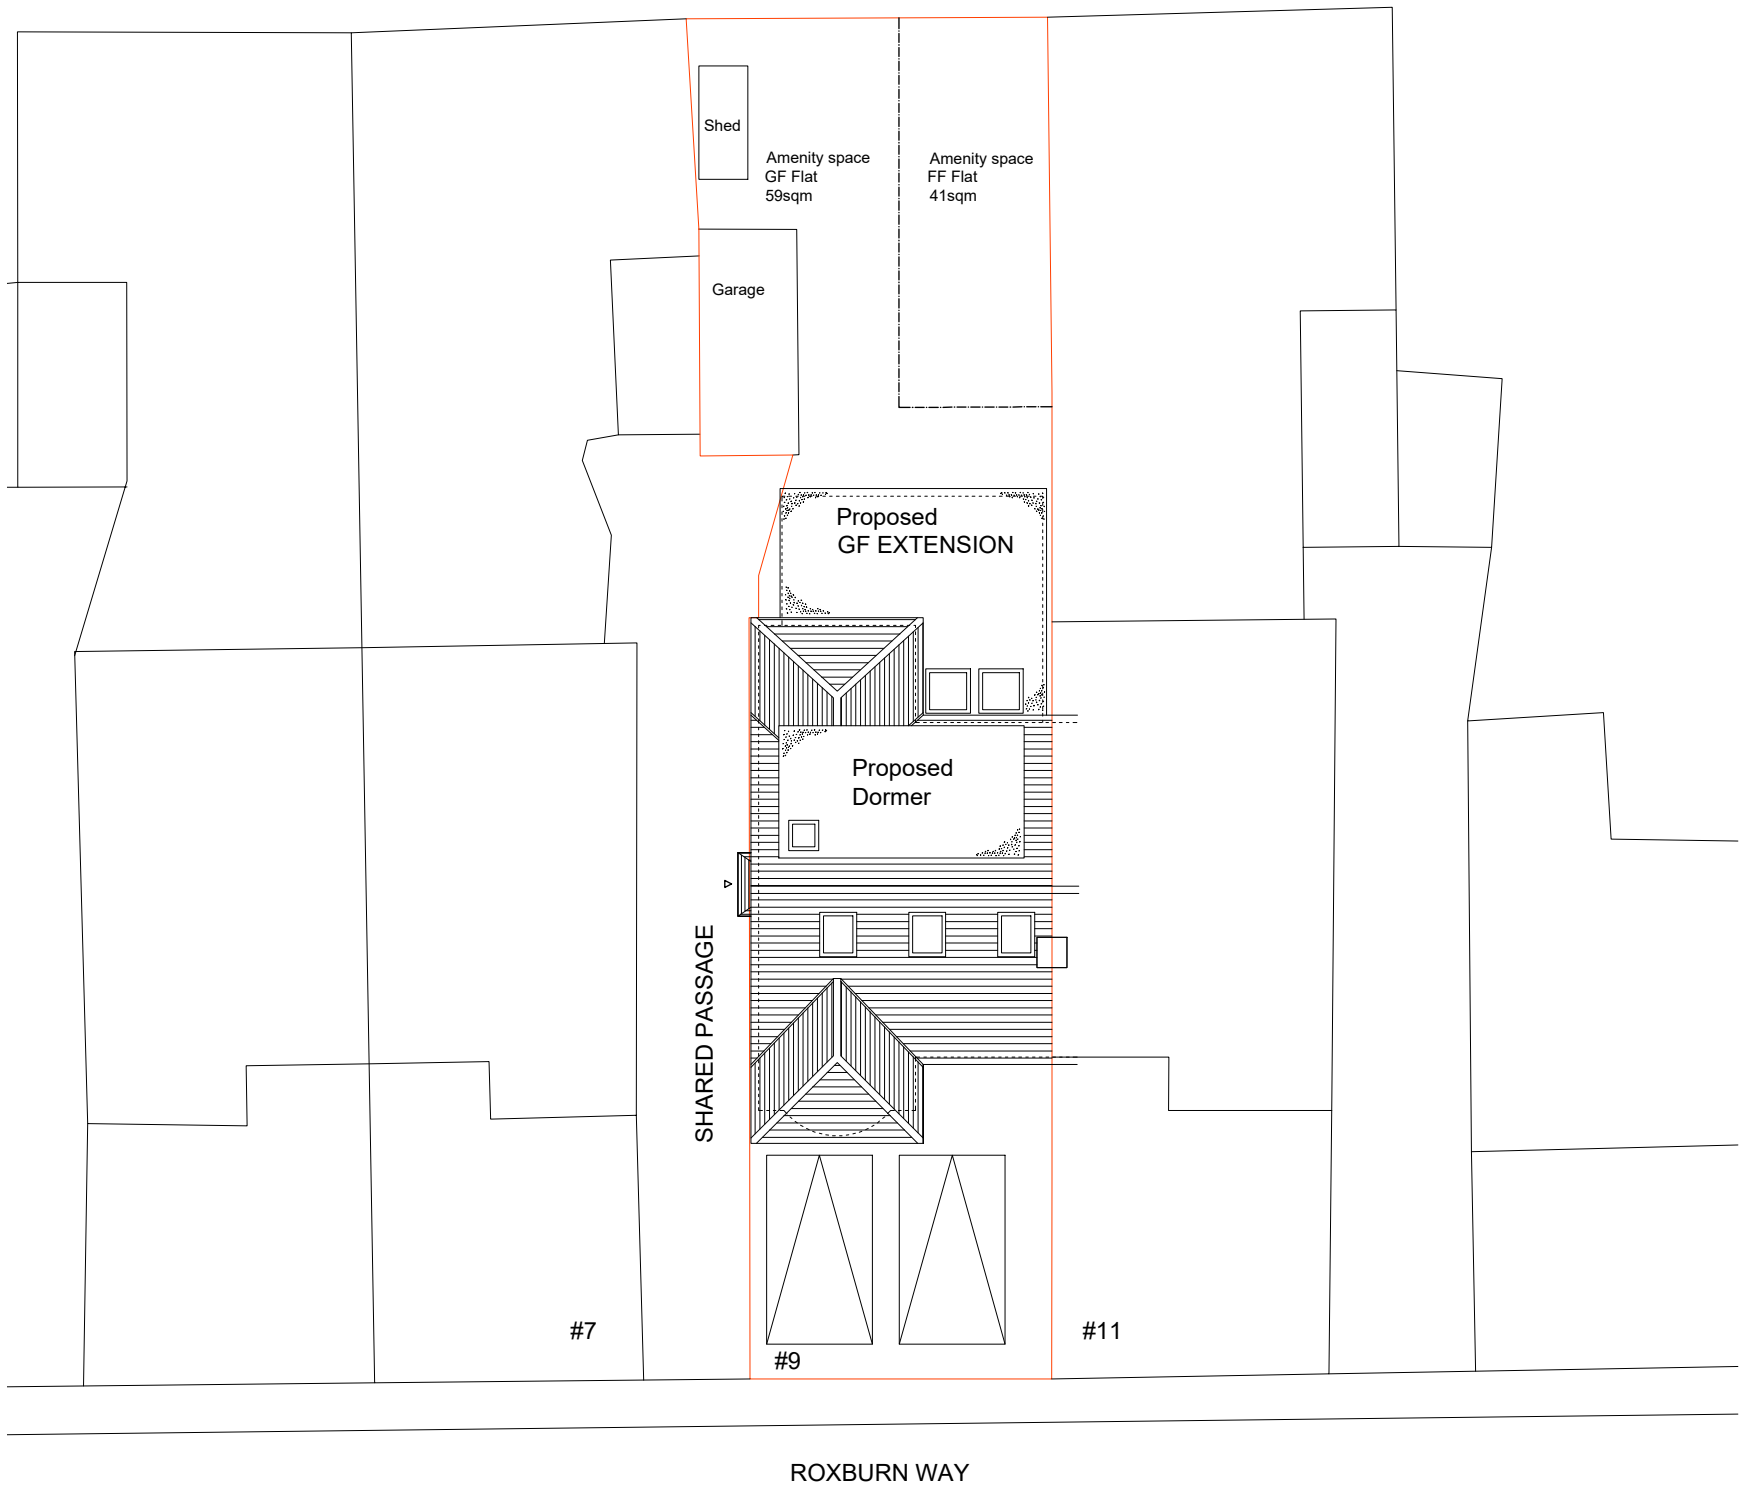

BLOCK PLAN
SCALE 1:200

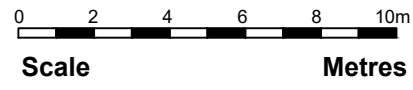

REV	DATE	DESCRIPTION REVISION	
M E R C O ARCHITECTURE PLANNING INTERIORS First floor 7A Castle street High wycombe HP13 6RZ 890 Uxbridge road, London, UB4 0RR. Phone: 0330 1334 230 Email: info@merco.co Mobile: 07308 676 525 www.merco.co			
REVISIONS:			
CLIENT:			
9 ROXBURN WAY RUISLIP HA4 6HR			
PROJECT TITLE :			
PROPOSED REAR DORMER, ROOF ALTERATION, 6M REAR EXTENSION, INTERNAL ALTERATIONS, CONVERSION TO 2.NO FLATS			
STATUS:			
PLANNING			
DRAWING TITLE			
BLOCK PLAN			
DRAWN	SH	SCALE	1/200@A3
CHECKED	NASAR	DATE	28-03-2025
CERTIFIED		APPROVED	REF.NO.
			REV: