



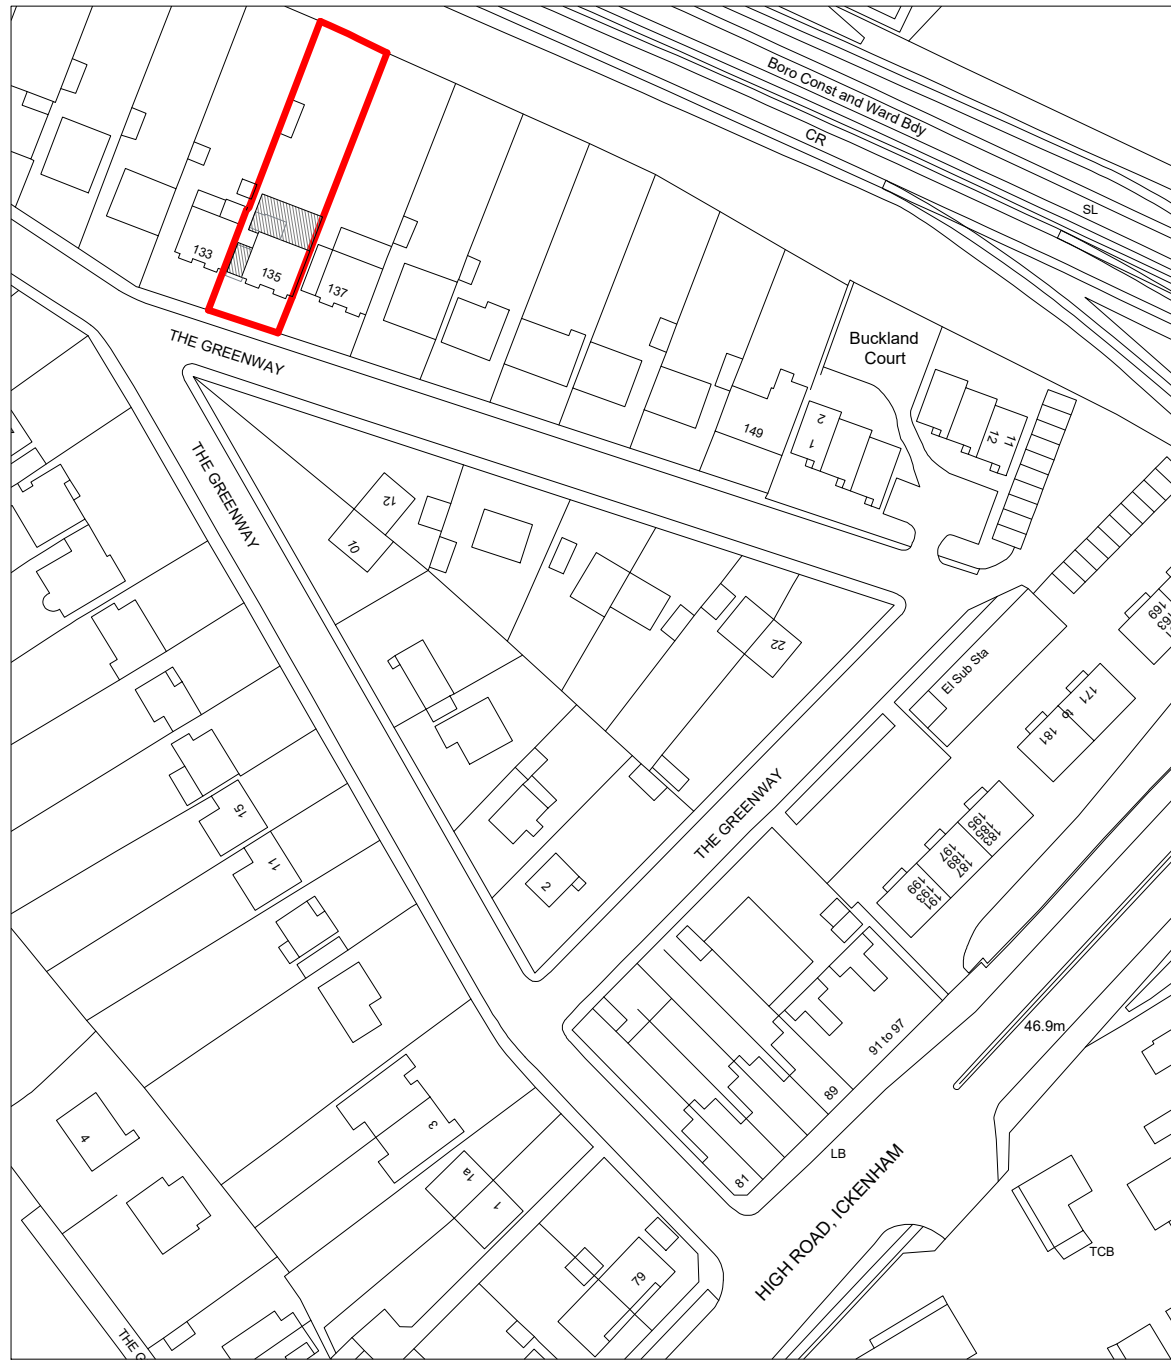


**Location Plan**  
Scale 1:1250

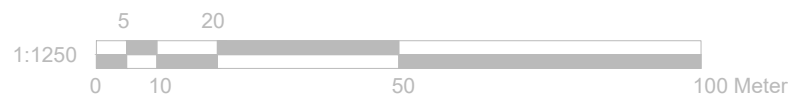

**Block Plan**  
Scale 1:500


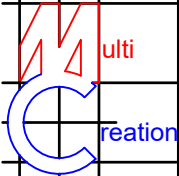
|                                                                                        |                                                                            |                                                |   |  |  |  |  |  |  |  |  |  |
|----------------------------------------------------------------------------------------|----------------------------------------------------------------------------|------------------------------------------------|---|--|--|--|--|--|--|--|--|--|
|   | <b>Project:</b><br>135 The Greenway,<br>Ickenham,<br>Uxbridge,<br>UB10 8LT | <b>Title:</b><br>Location Plan<br>& Block Plan | <b>Scale:</b> 1:500/1250 @ A3   |  |  |  |  |  |  |  |  |  |
|                                                                                        |                                                                            |                                                | <b>Date:</b> 11 2024   |  |  |  |  |  |  |  |  |  |
|                                                                                        |                                                                            |                                                | <b>Drawing No.:</b><br>3803/04.JG   |  |  |  |  |  |  |  |  |  |
|                                                                                        |                                                                            |                                                | <b>Revision</b><br><table border="1" data-bbox="2617 1944 2816 1990"><tr><td></td><td></td><td></td><td></td><td></td></tr><tr><td></td><td></td><td></td><td></td><td></td></tr></table> |  |  |  |  |  |  |  |  |  |
|                                                                                        |                                                                            |                                                |   |  |  |  |  |  |  |  |  |  |
|                                                                                        |                                                                            |                                                |   |  |  |  |  |  |  |  |  |  |
| 239 Western Road, Southall, Middx, UB2 5HS Tel: 020 8571 1369 info@multicreation.co.uk |                                                                            |                                                |   |  |  |  |  |  |  |  |  |  |