


Flat roof
above garage

assumed boundary position

Neighbours garden
Southill Lane

assumed boundary position

25 Gladssdale Drive

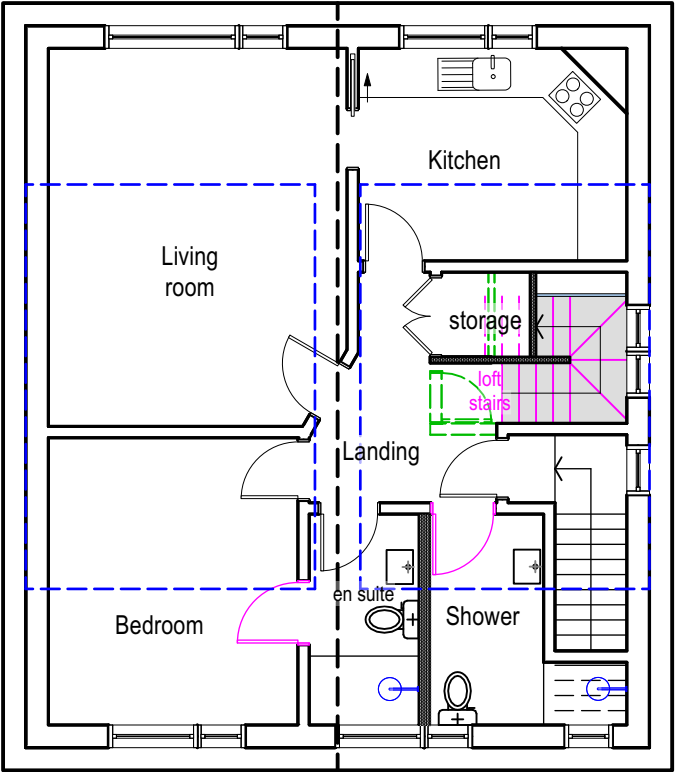

27a GLADSDALE DRIVE
FLAT 2
First floor

27 Gladssdale Drive
Garden


assumed boundary position

08

PROP FF PLAN
Scale: 1:100



tel : 0796 222 3141
email : sandeep@sskarchitects.co.uk

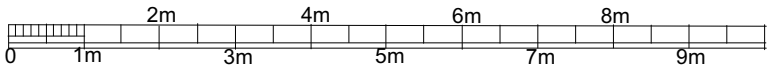

scale - 1 : 100 @ A3

Purpose - Certificate of lawful development

All dimensions to be checked on site. All omissions & discrepancies to be reported to the designer.	PROJECT: 27a Gladssdale Dr. Pinner, HA5 2PP	DATE: 30/09/2024
	DWG NO: PROP FF	REVISION: 08



PROPOSED