


09 PROP LOFT PLAN
Scale: 1:100



tel : 0796 222 3141
email : sandeep@sskarchitects.co.uk

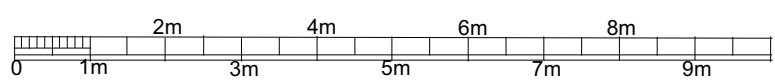

scale - 1 : 100 @ A3

Purpose - Certificate of lawful development

© SSK architects owns the copyright of this drawing which must not be reproduced in whole or part without the written permission.	PROJECT: 27a Gladssdale Dr. Pinner, HA5 2PP	DATE: 30/09/2024
	DWG NO: PROP LOFT	REVISION: 09



PROPOSED