


# Location Plan

Site Address: 37, Edgar Road, Yiewsley, West Drayton, UB7 8HN

Date Produced: 31-Mar-2026

Scale: 1:1250 @A4

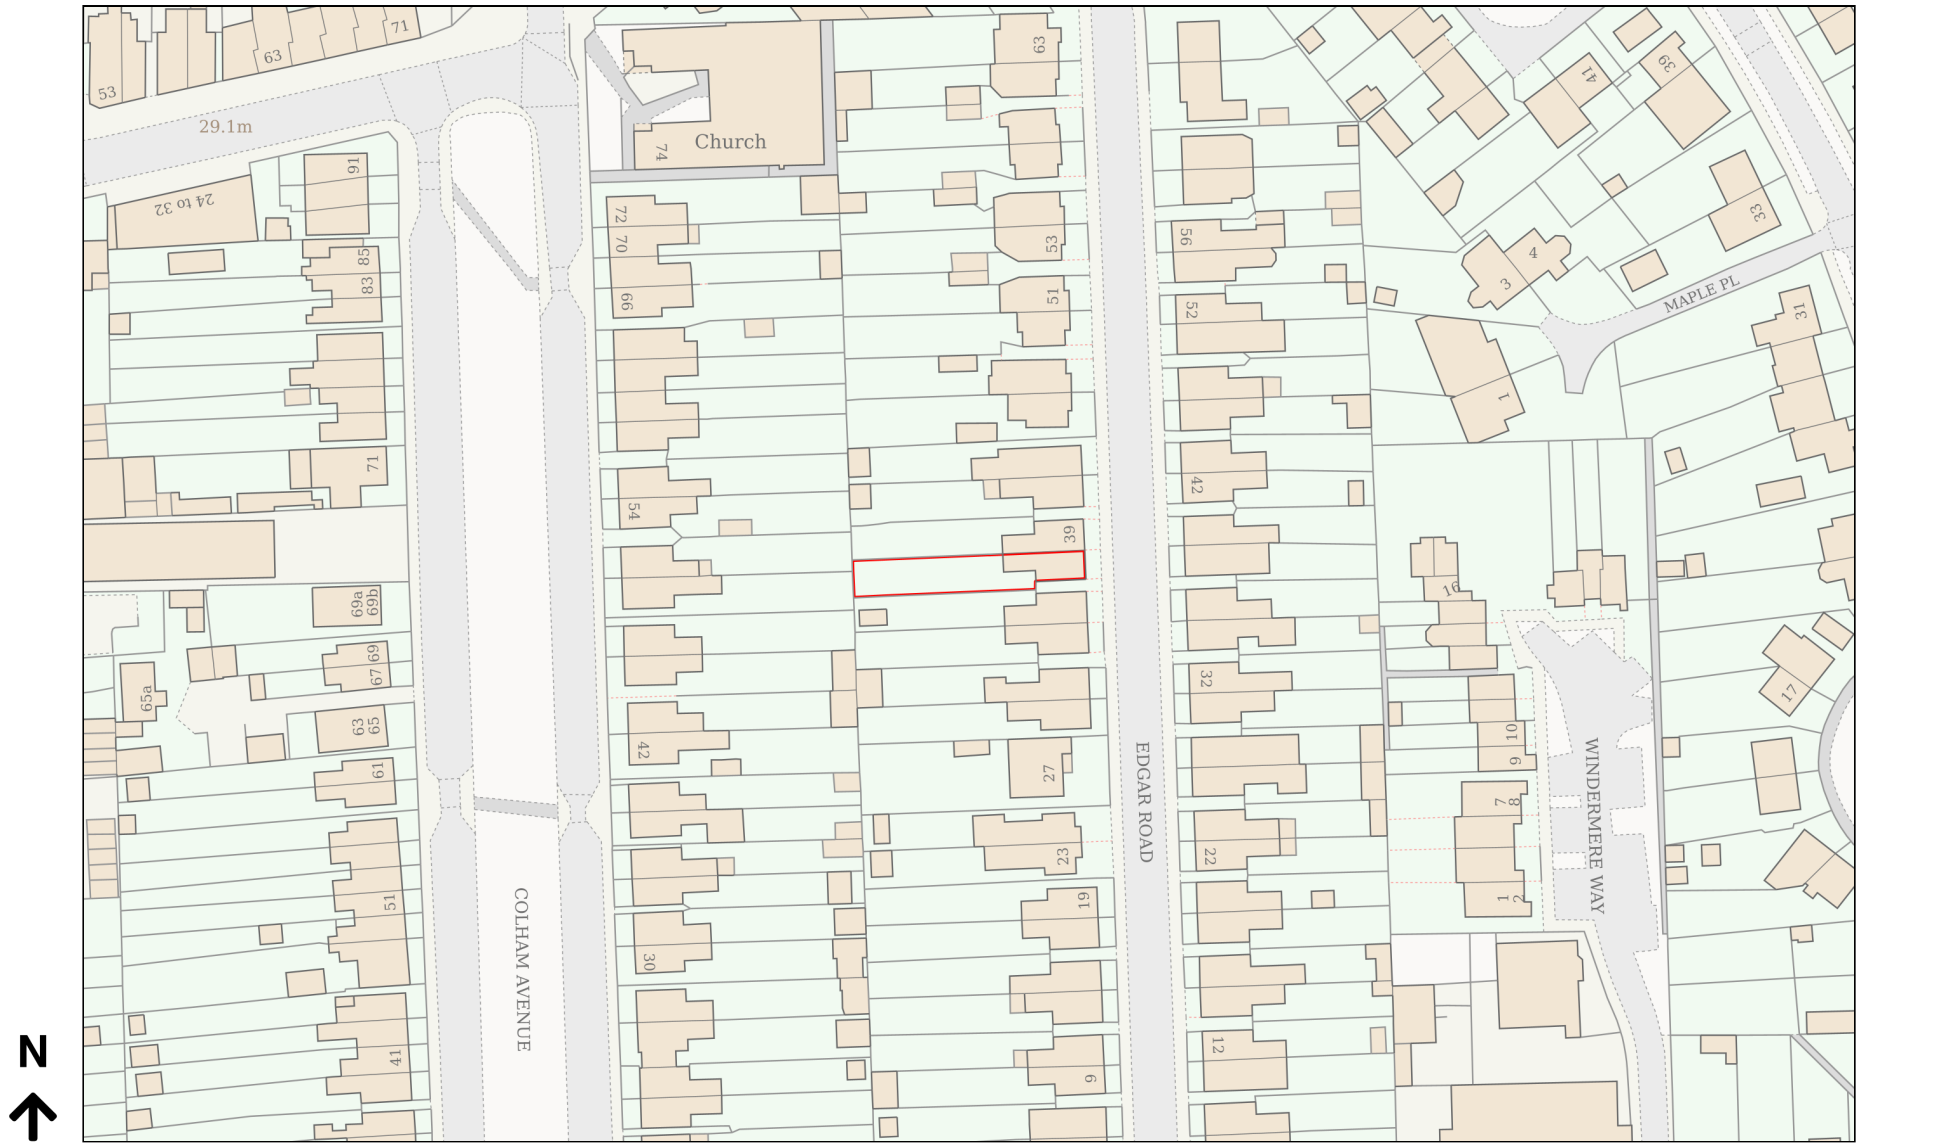

Planning Portal Reference: PP-14820942v1

