


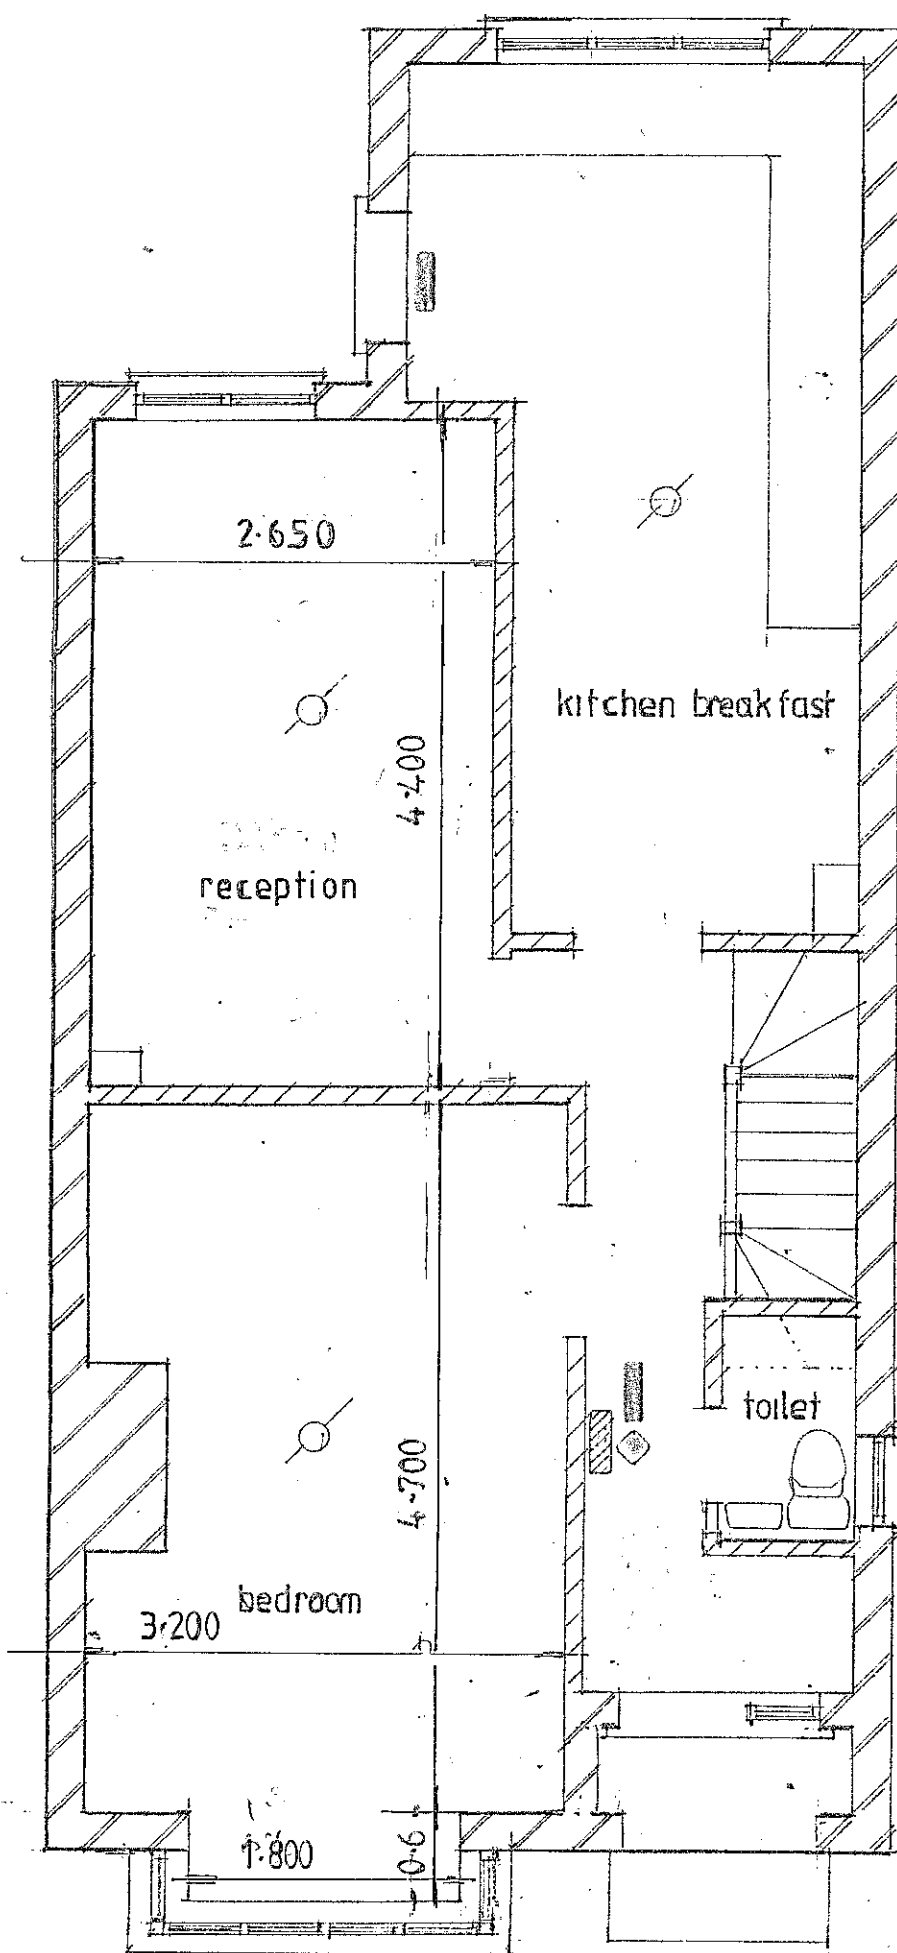


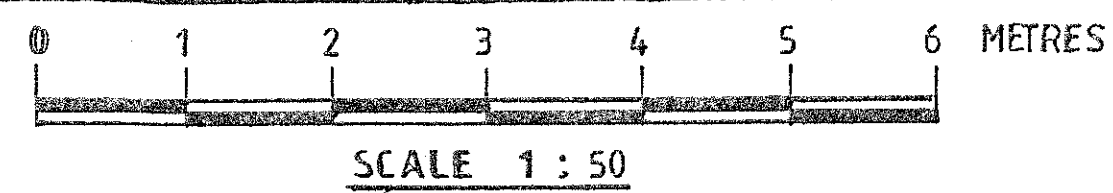

GROUND FLOOR PLAN

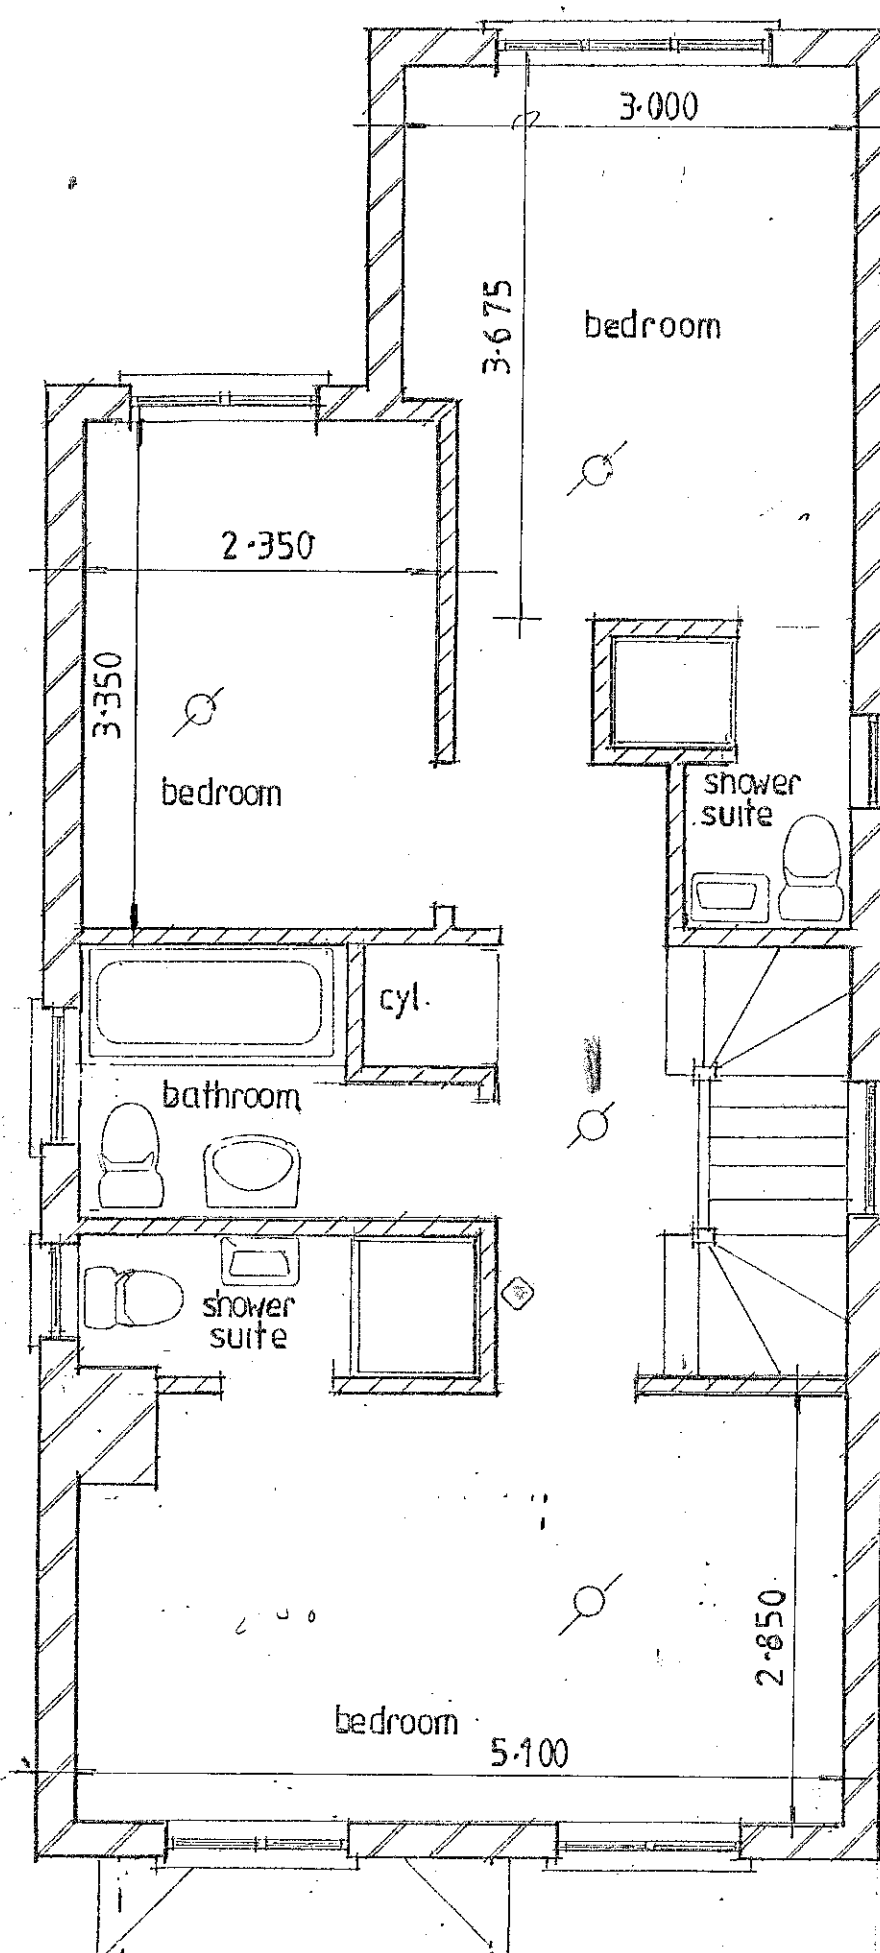

UPPER FLOOR PLAN

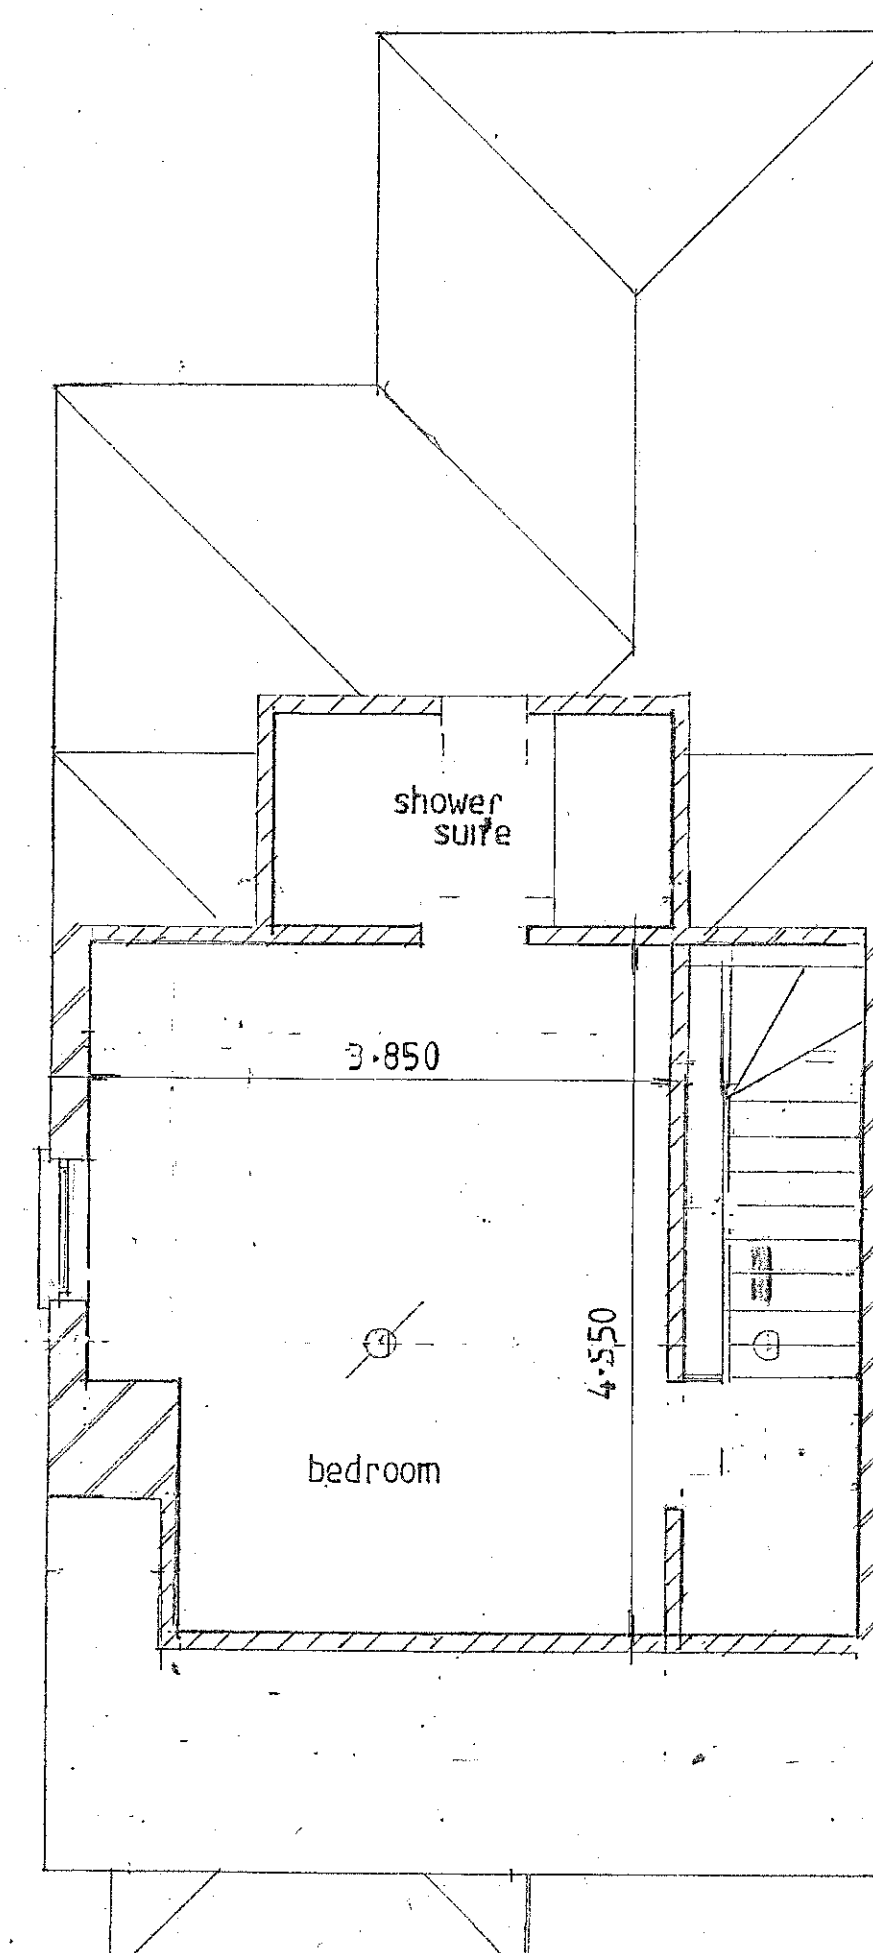

PLAN OF LOFT

NOTES

- 1 All dimensions are in millimetres and must be site verified
- 2 Ceiling mounted illuminated directional fire exit sign
- 3 Ceiling mounted smoke alarm
- 4 Wall mounted fire alarm trip switch
- 5 Security system wall mounted control panel

24/08/2020	DIMENSIONS	ADDED	A
DATES	REVISIONS		
PROJECT			
FIRE SAFETY AND SECURITY INSTALLATIONS			
LOCATION			
49A CHILTERN VIEW ROAD UB8 2PF			
SHEET CONTENTS			
FLOOR PLANS			
PAPER SIZE			
A1			
DATE	15/06/2020	SCALE	1 : 50
DRAWING N°			
MAG0 / 020 / 001A			