




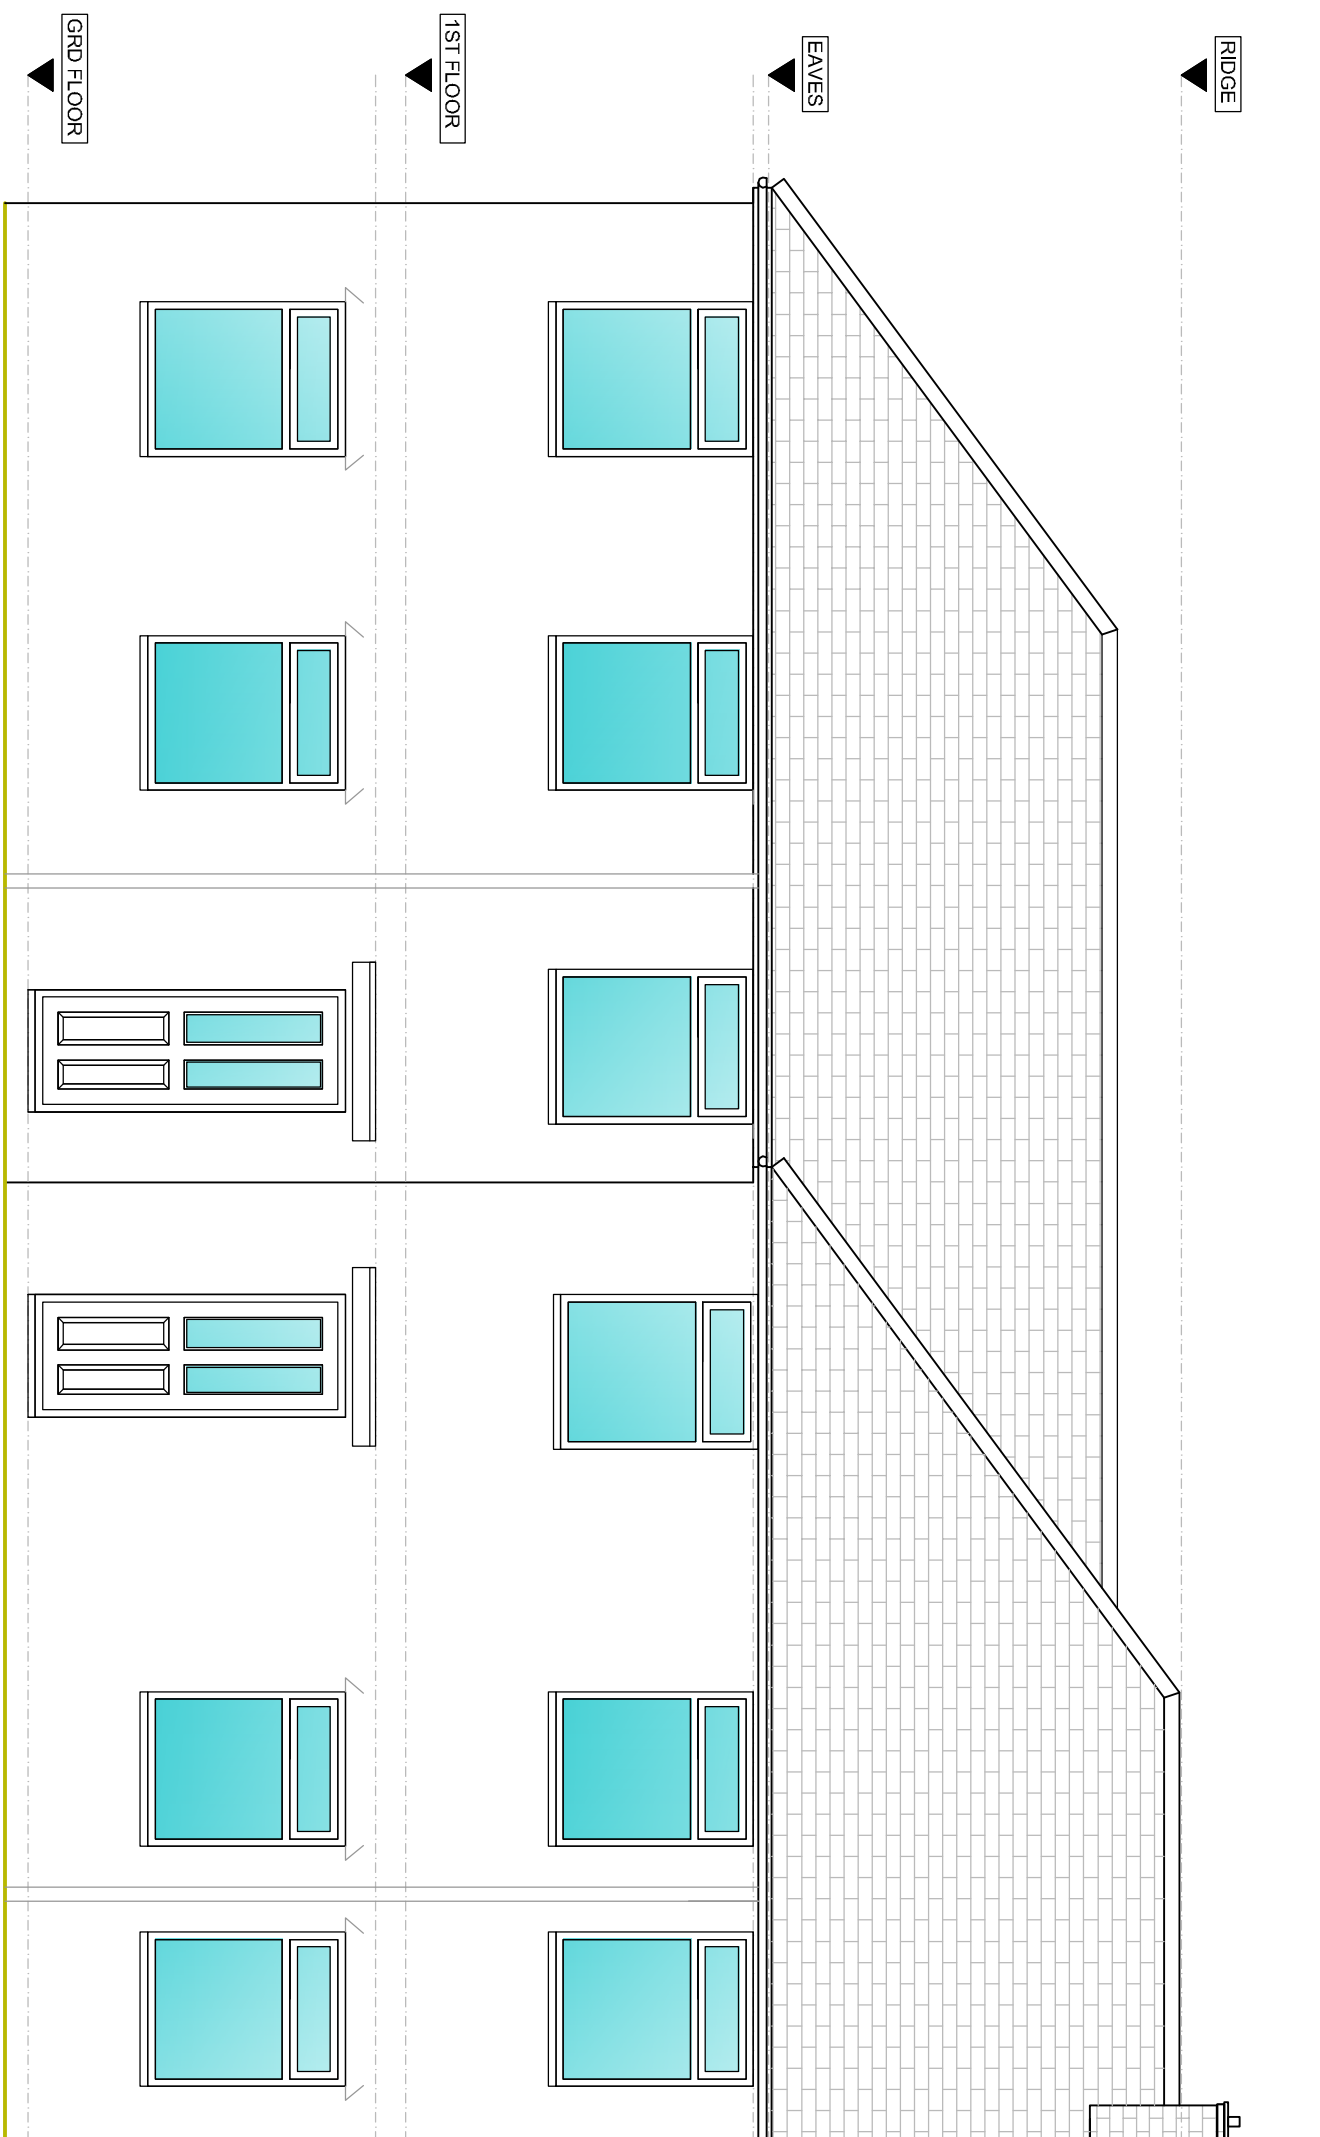

PROPOSED FRONT ELEVATION
SCALE BAR 1:50 @ A1

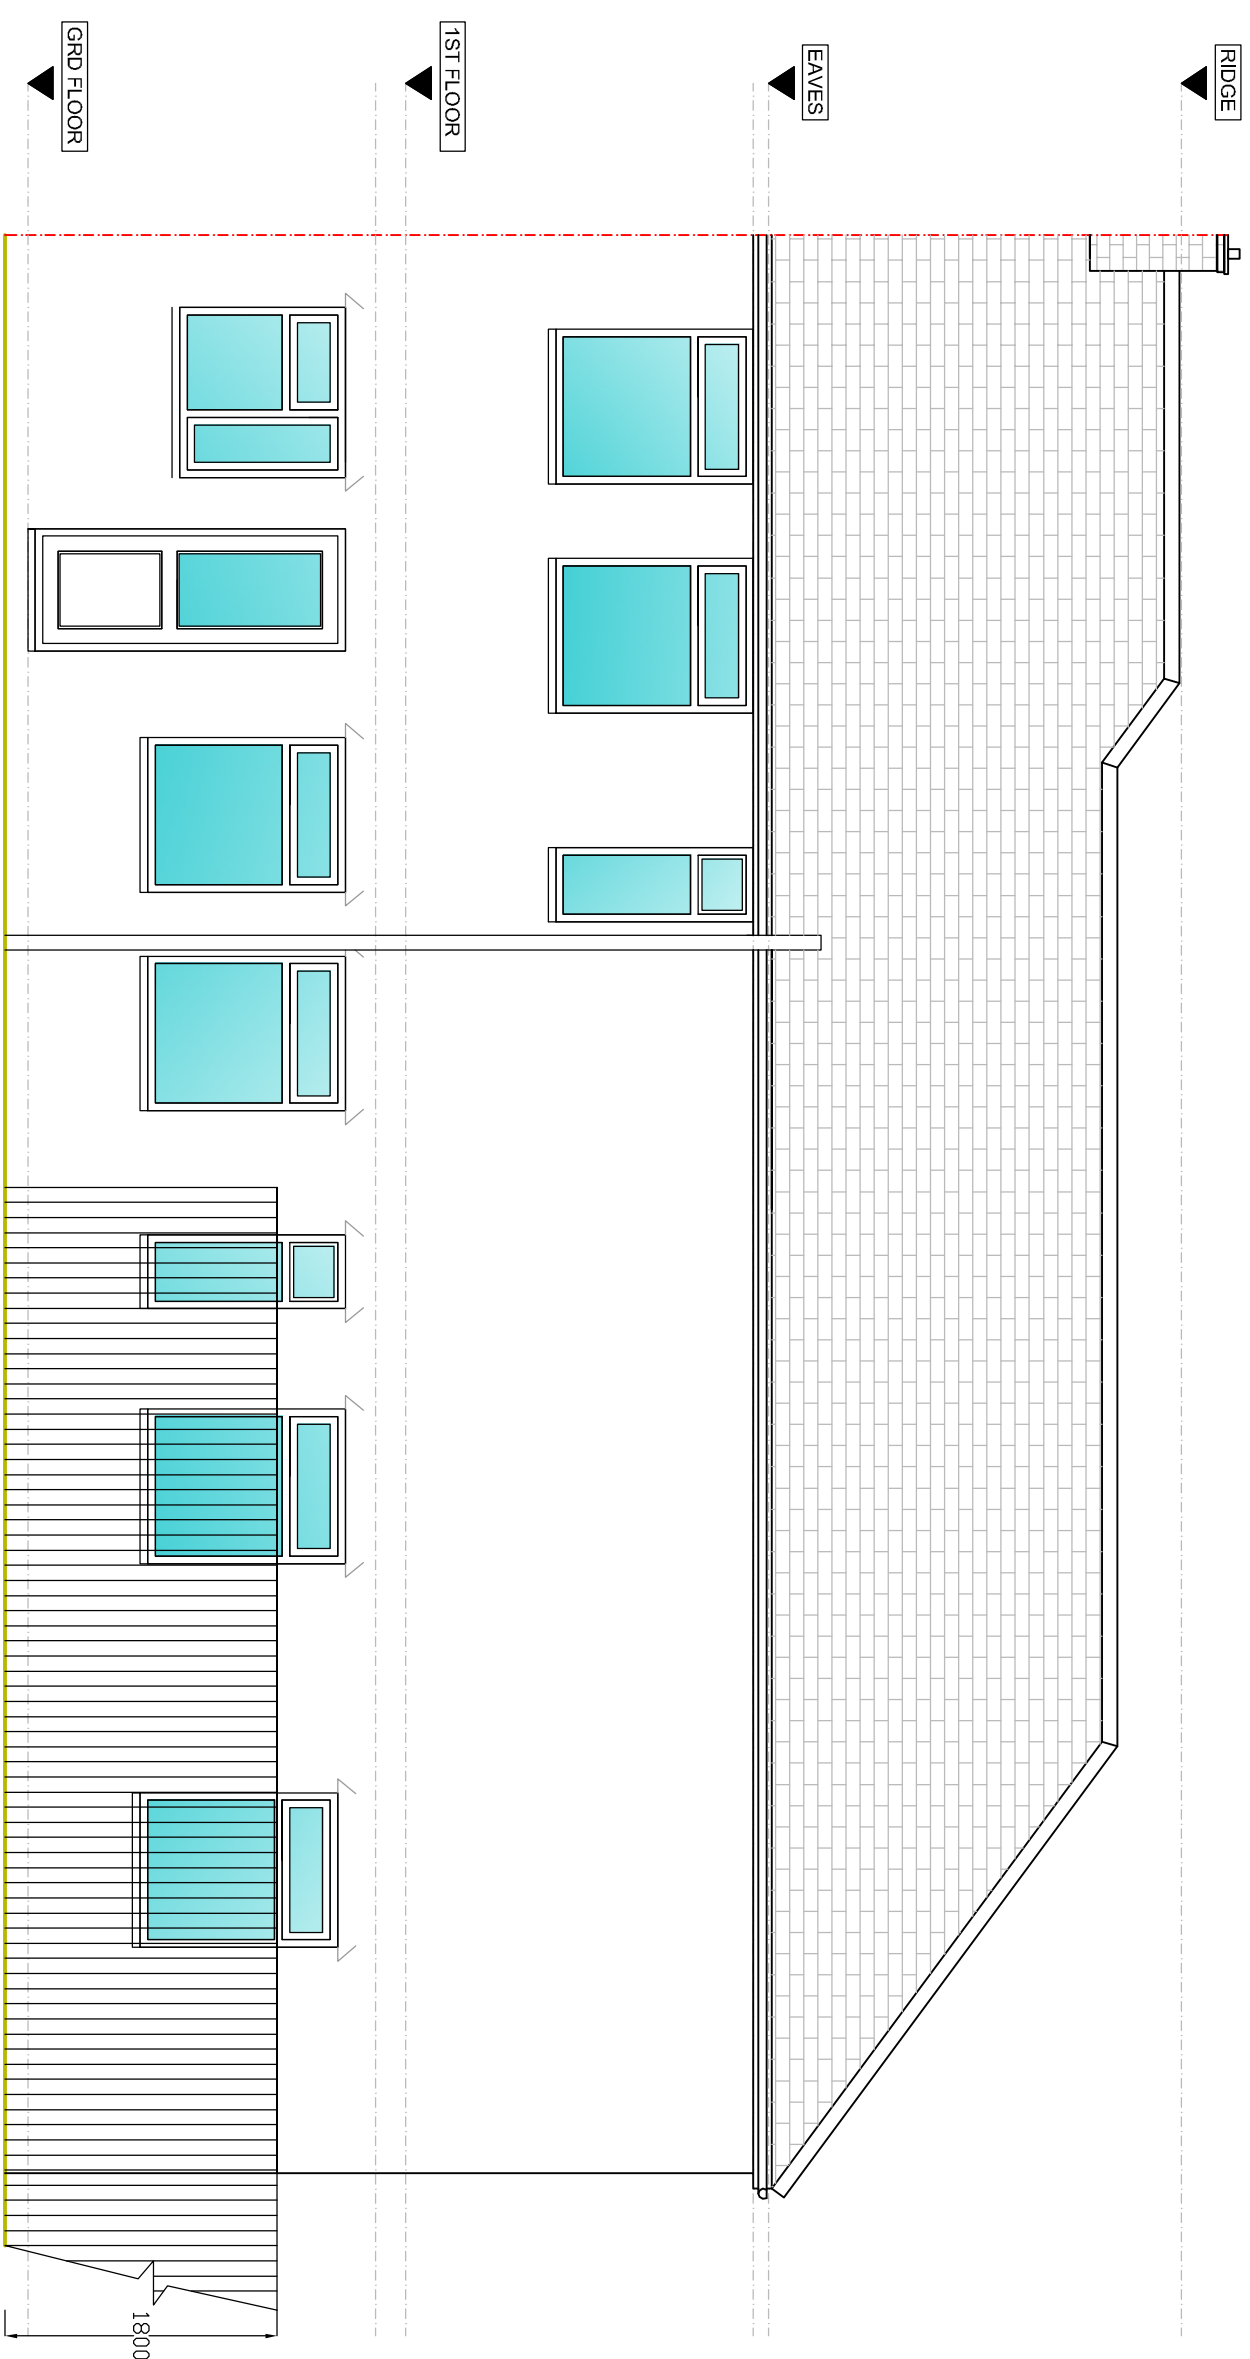

PROPOSED REAR ELEVATION
SCALE BAR 1:50 @ A1

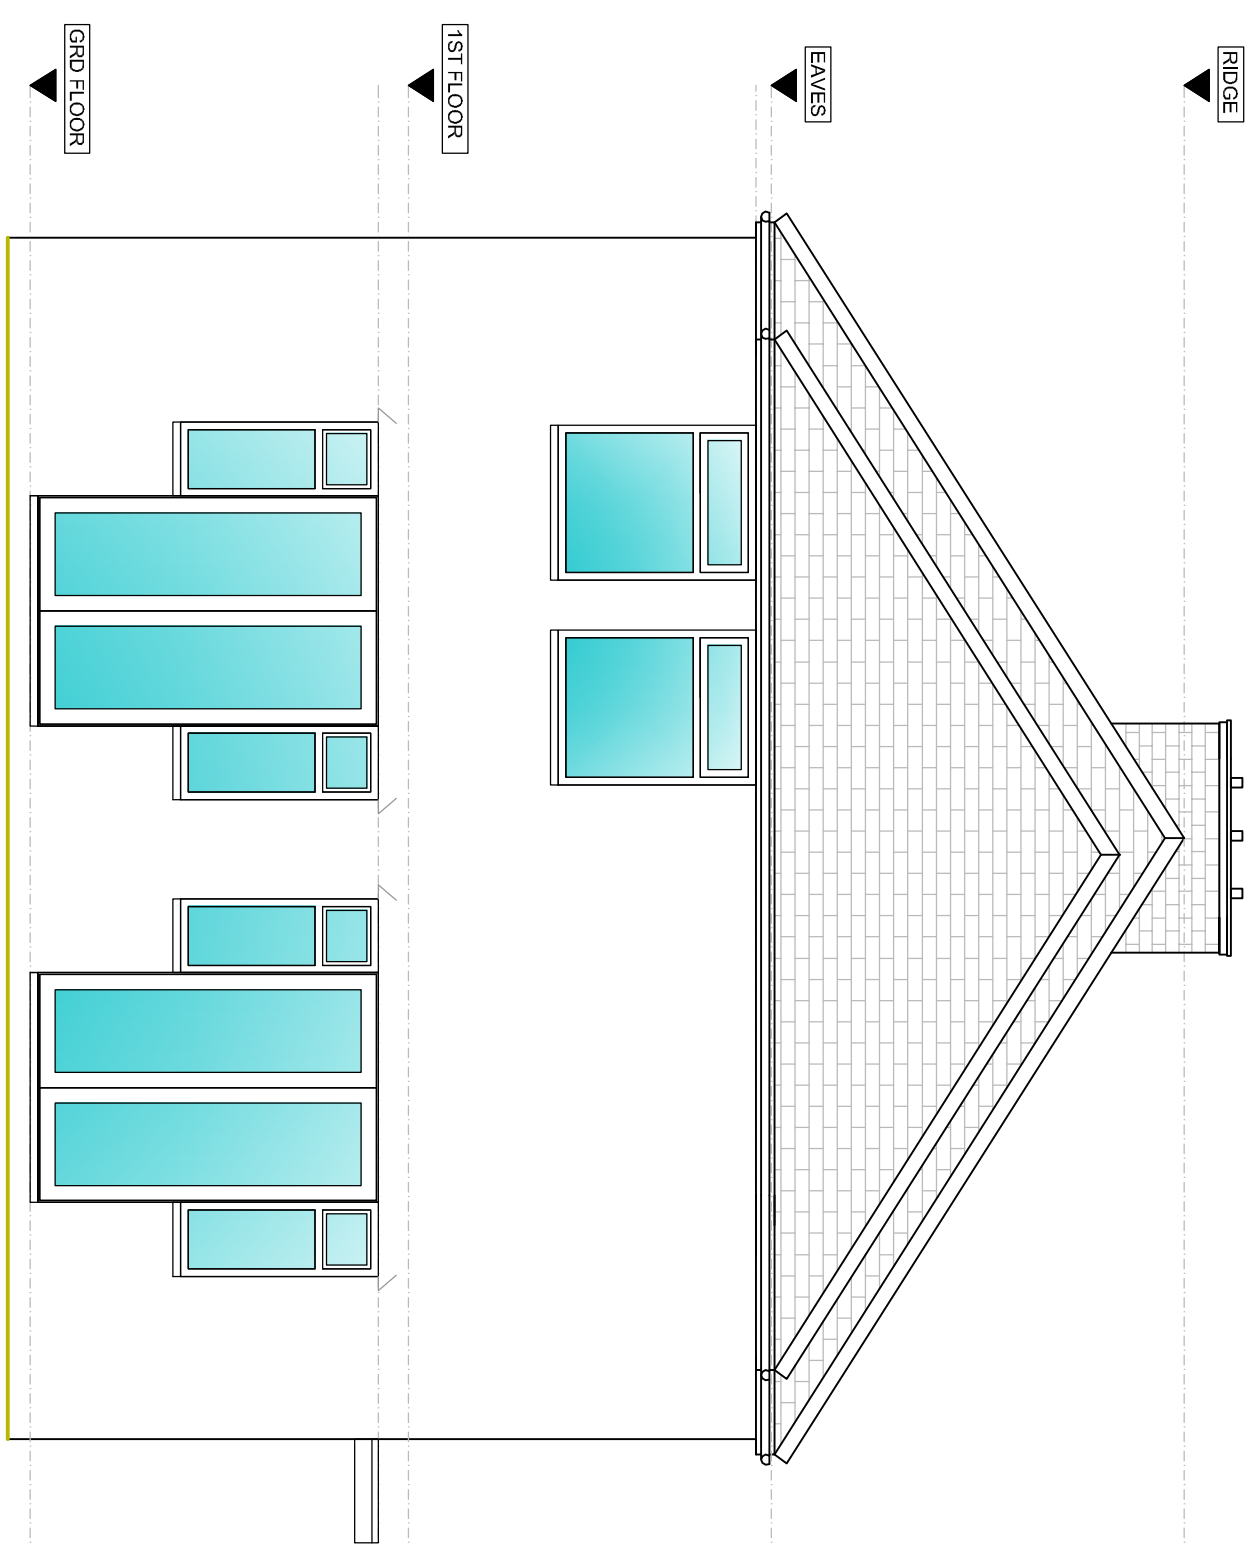

PROPOSED SIDE ELEVATION
SCALE BAR 1:50 @ A1

