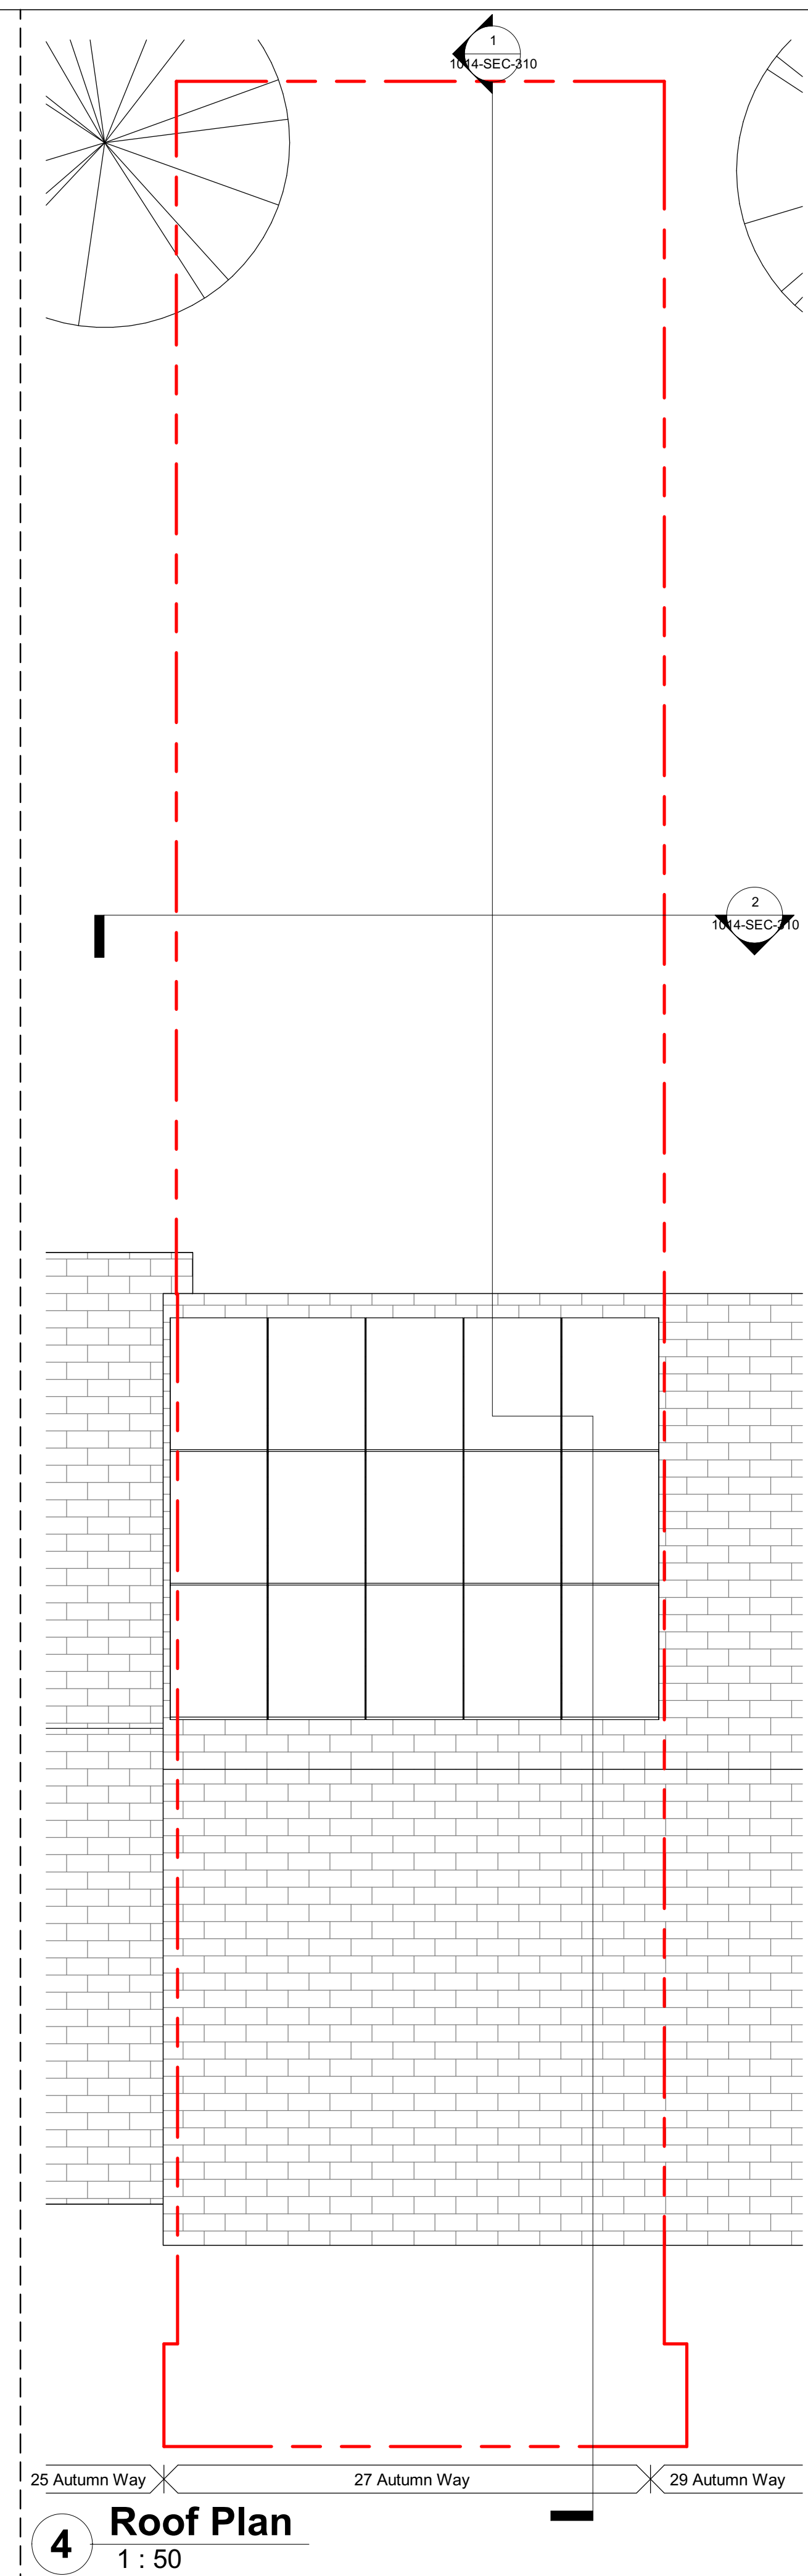
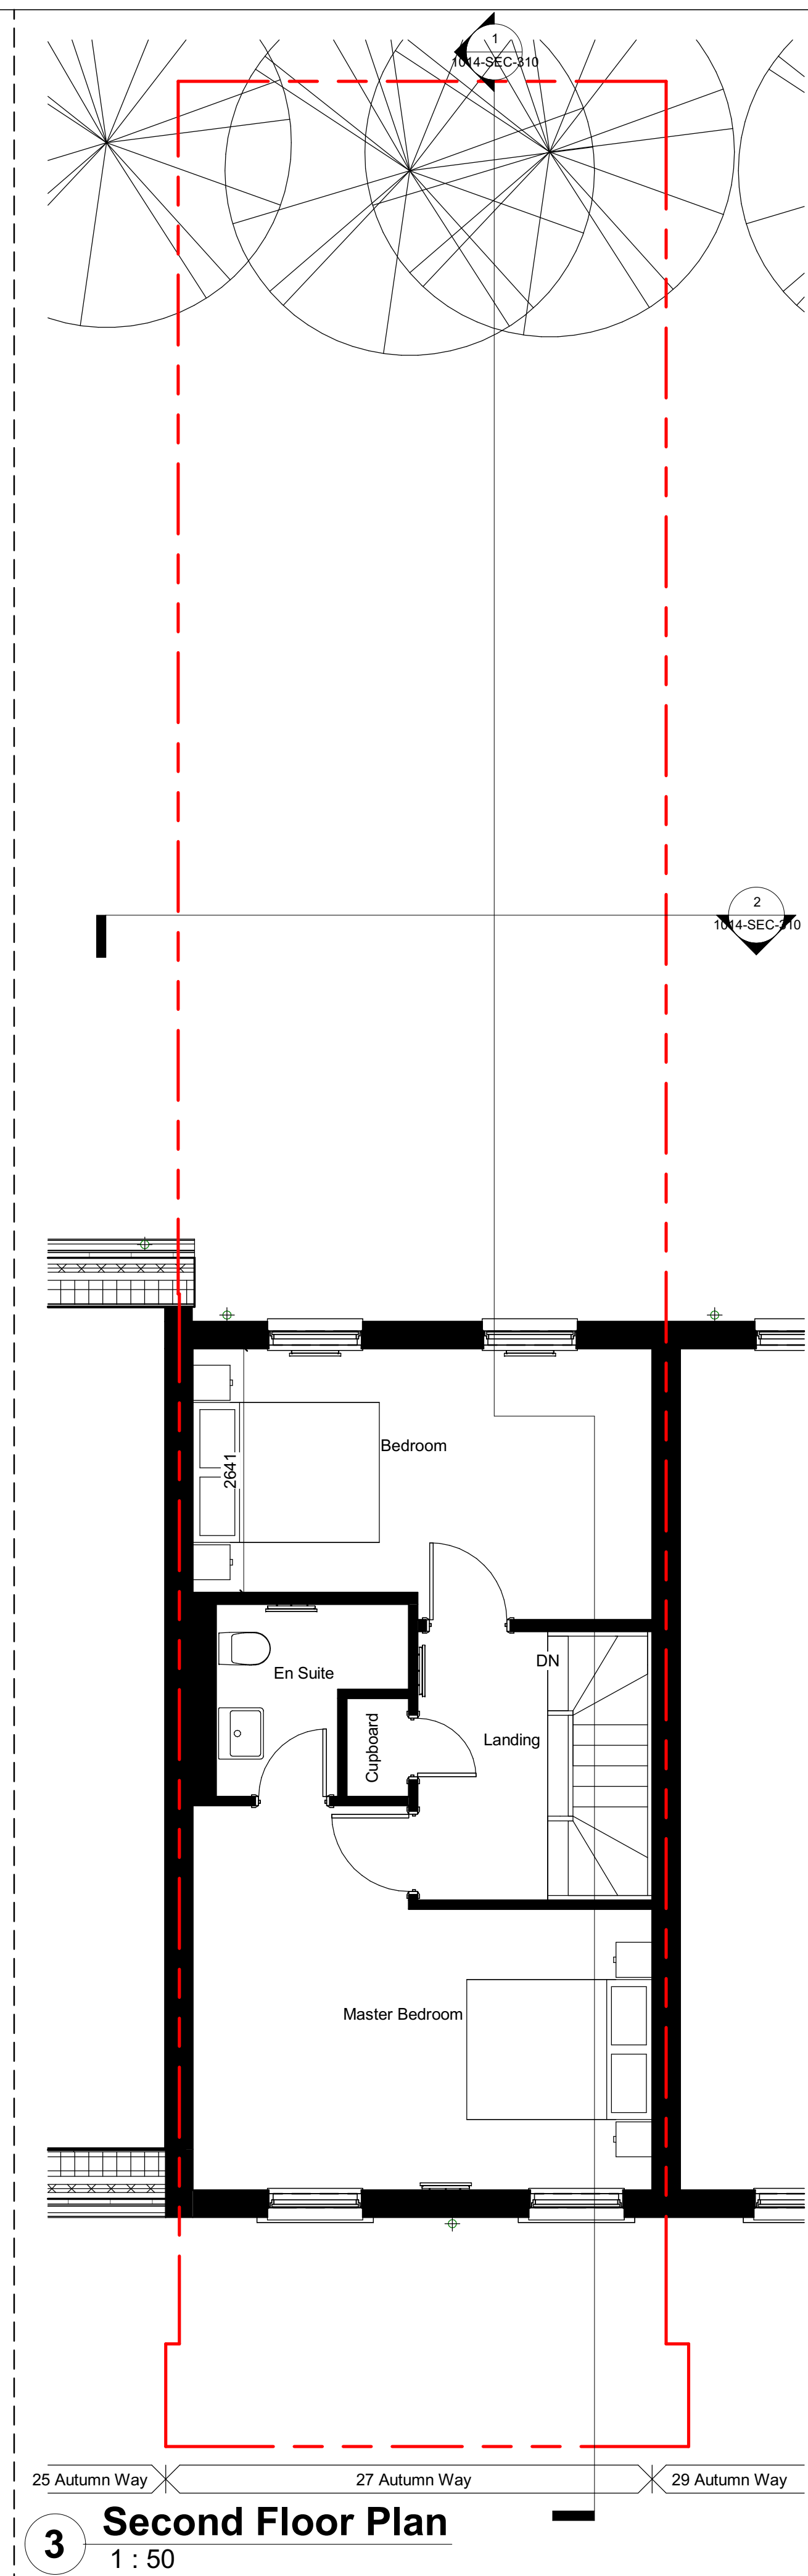
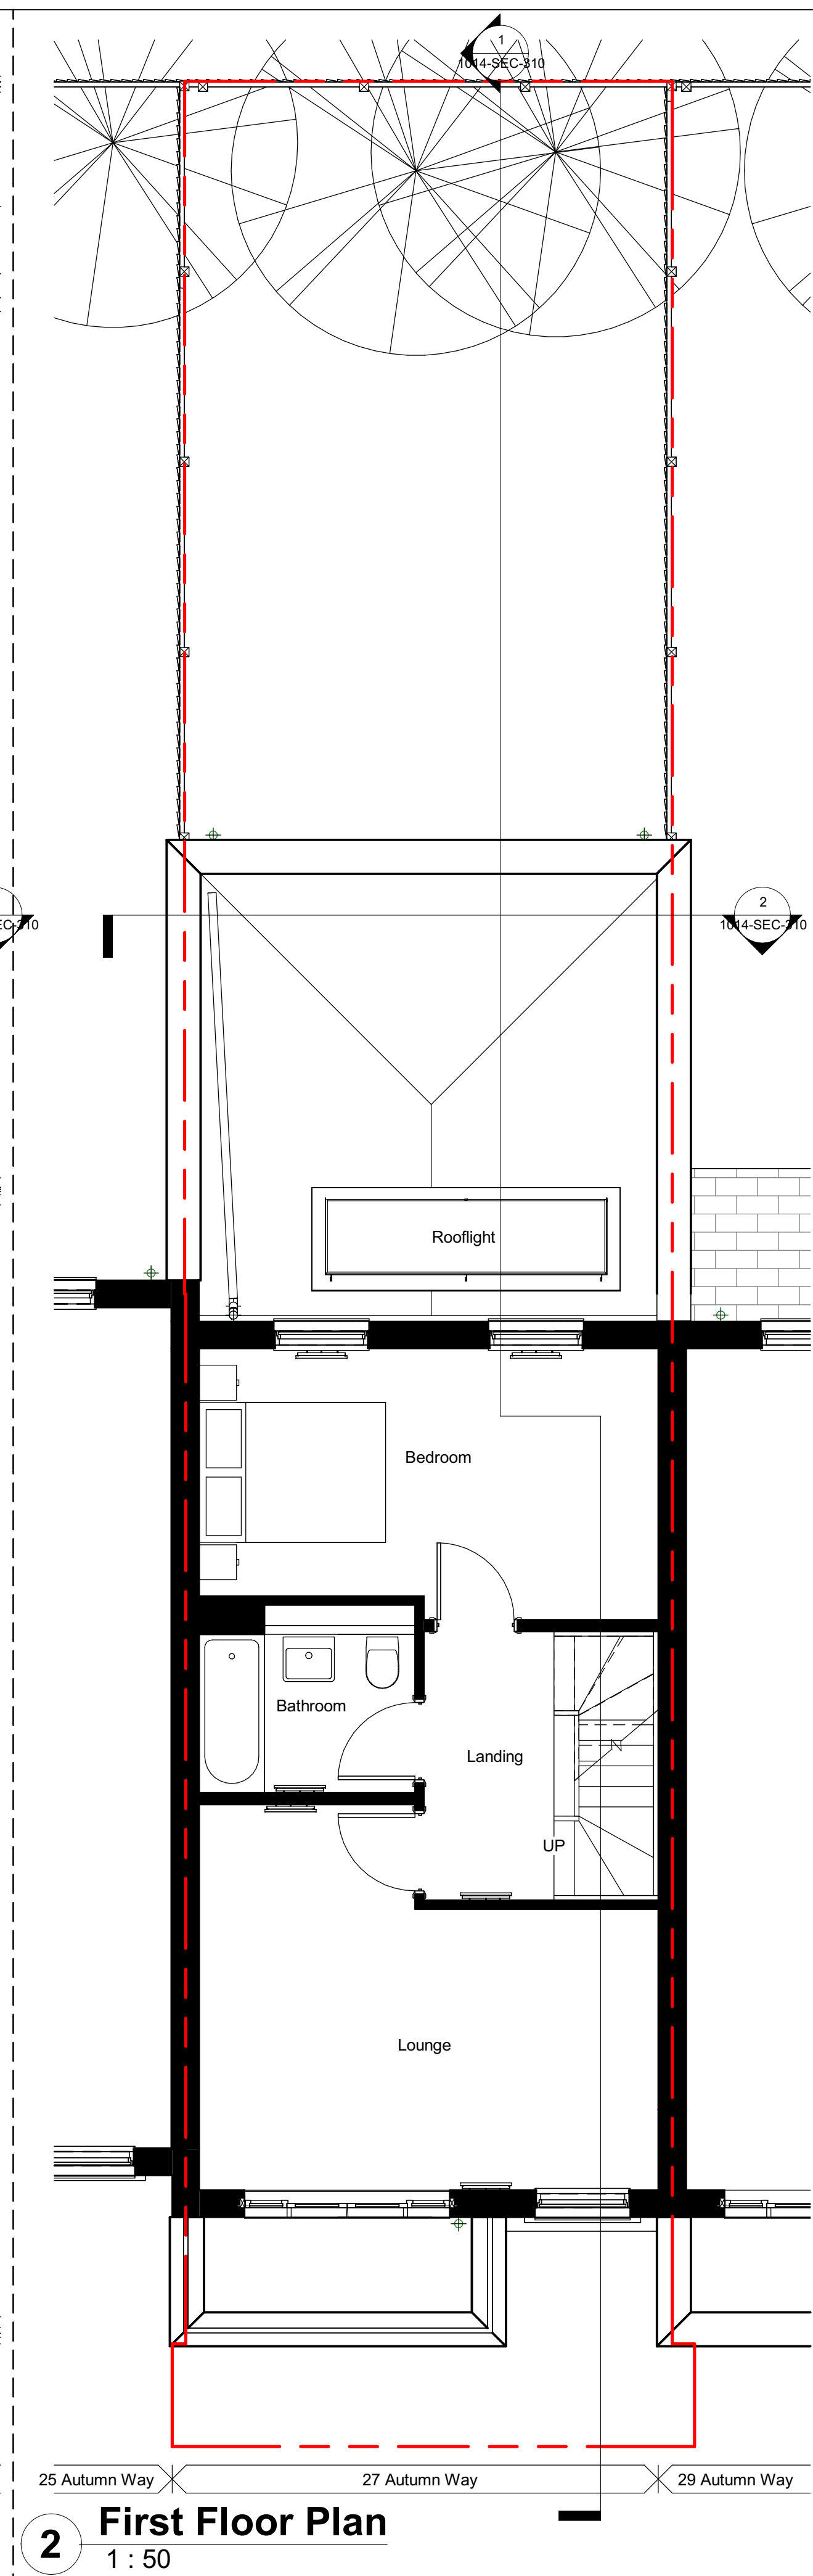
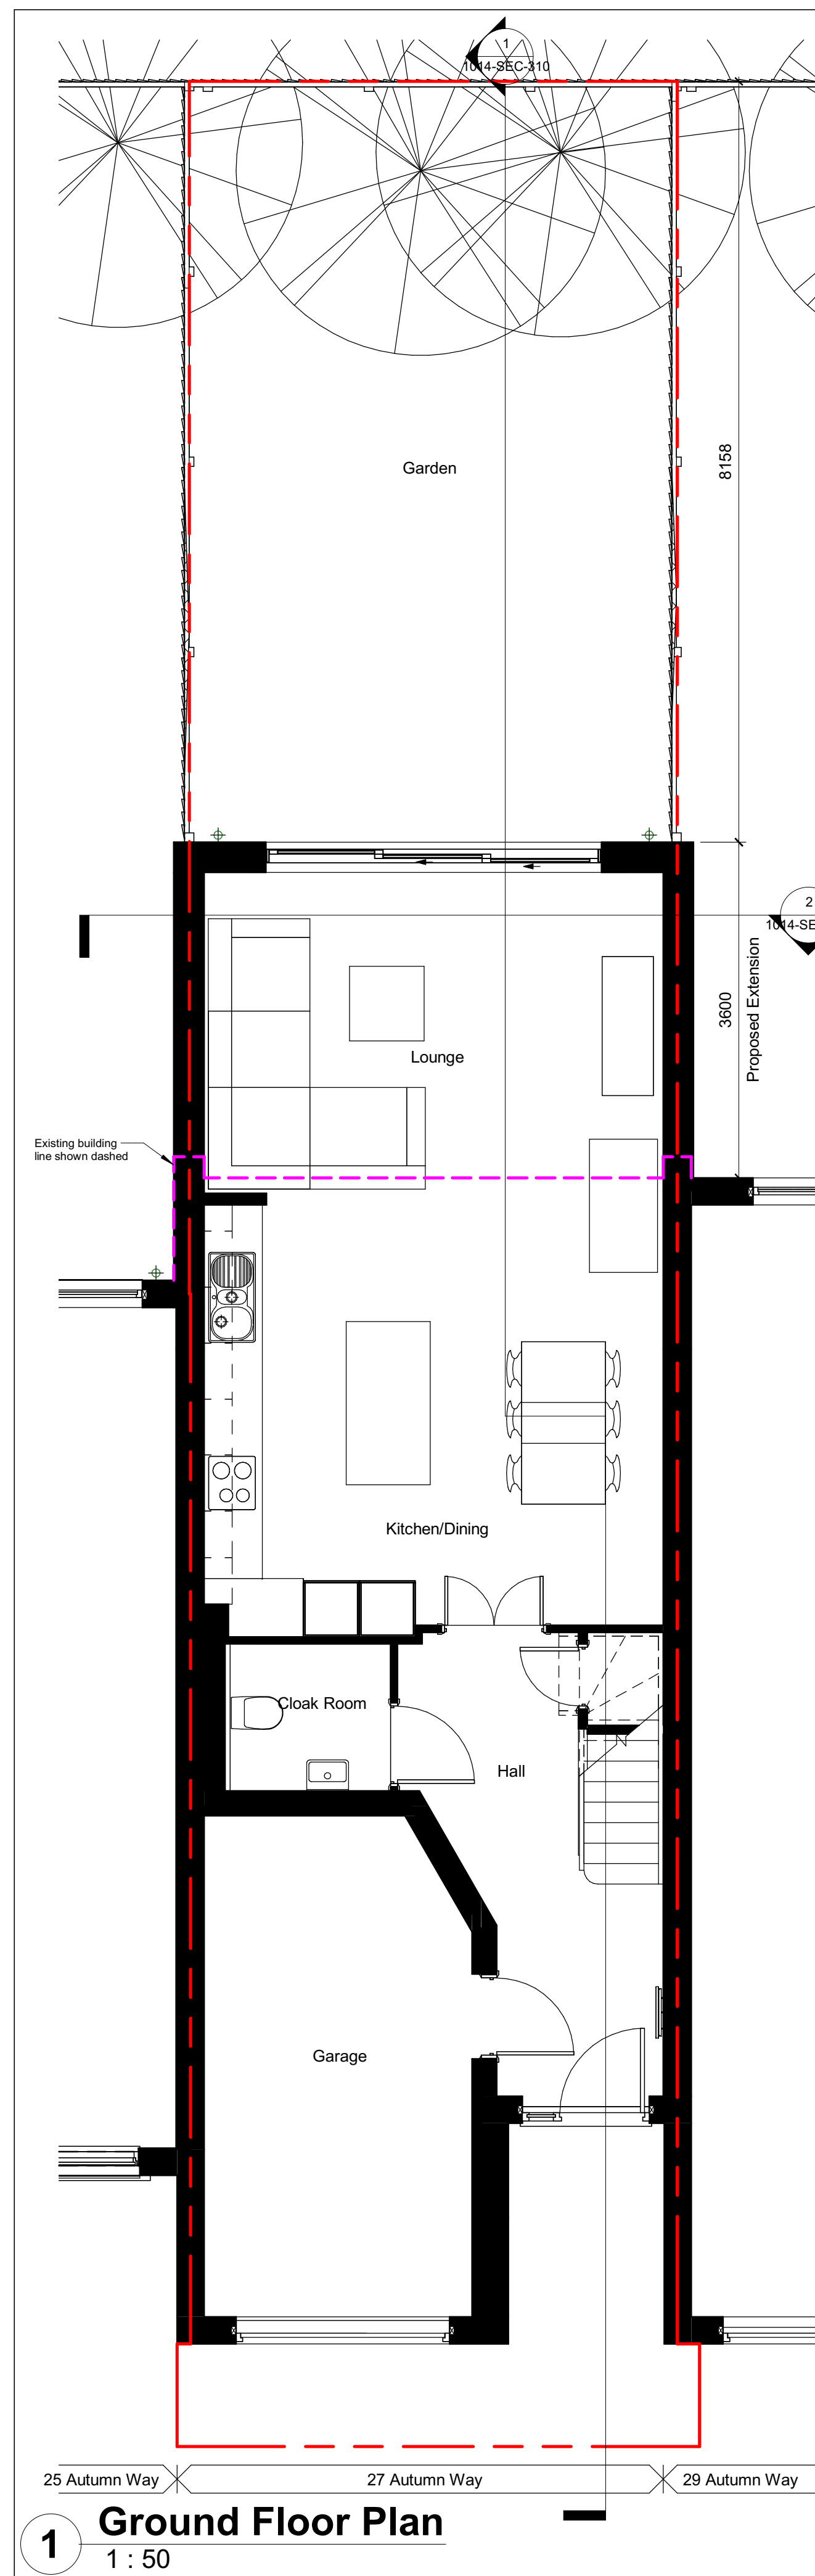


[illegible]

Mr & Mrs Wip

27 Autumn Way

GA Plans - Proposed

Project number	1014
----------------	------

Date	03.02.25
------	----------

Drawn by **MAW**

Checked by	ARW
------------	-----

1014-GA-110

Scale 1 : 50 @ A1

