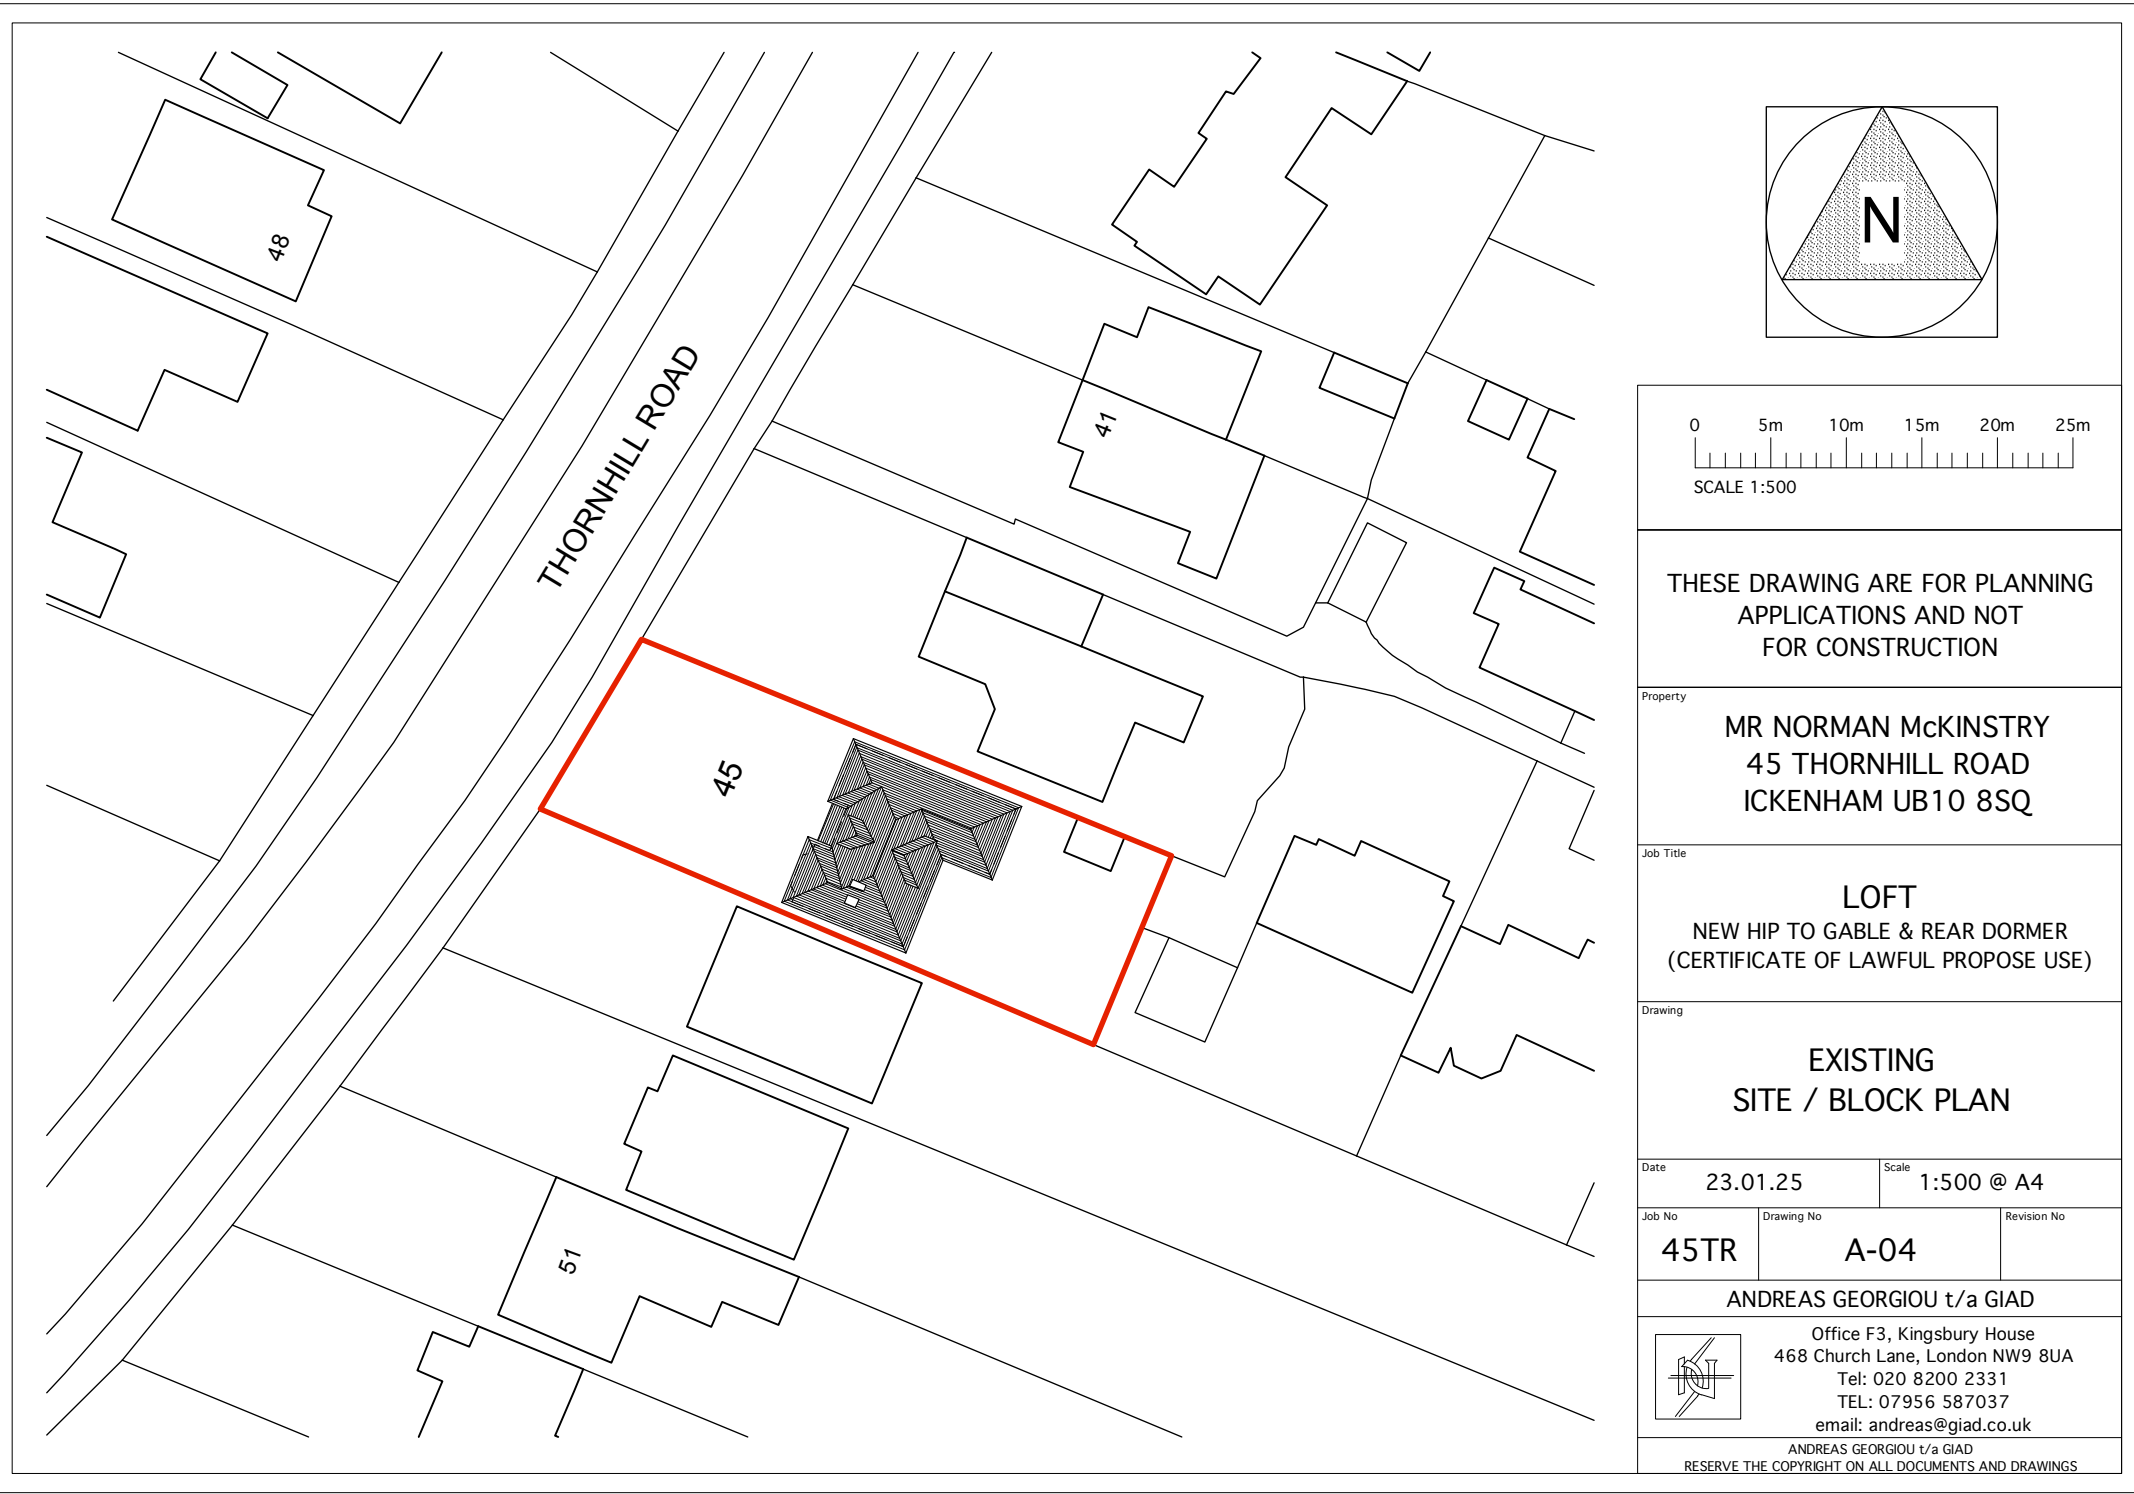


THESE DRAWING ARE FOR PLANNING APPLICATIONS AND NOT FOR CONSTRUCTION

Property
**MR NORMAN McKINSTRY
45 THORNHILL ROAD
ICKENHAM UB10 8SQ**

Job Title
**LOFT
NEW HIP TO GABLE & REAR DORMER
(CERTIFICATE OF LAWFUL PROPOSE USE)**

Drawing
**EXISTING
SITE / BLOCK PLAN**

Date 23.01.25	Scale 1:500 @ A4
-------------------------	----------------------------

Job No 45TR	Drawing No A-04	Revision No
-----------------------	---------------------------	-------------

ANDREAS GEORGIU t/a GIAD



Office F3, Kingsbury House
468 Church Lane, London NW9 8UA
Tel: 020 8200 2331
TEL: 07956 587037
email: andreas@giad.co.uk

ANDREAS GEORGIU t/a GIAD
RESERVE THE COPYRIGHT ON ALL DOCUMENTS AND DRAWINGS