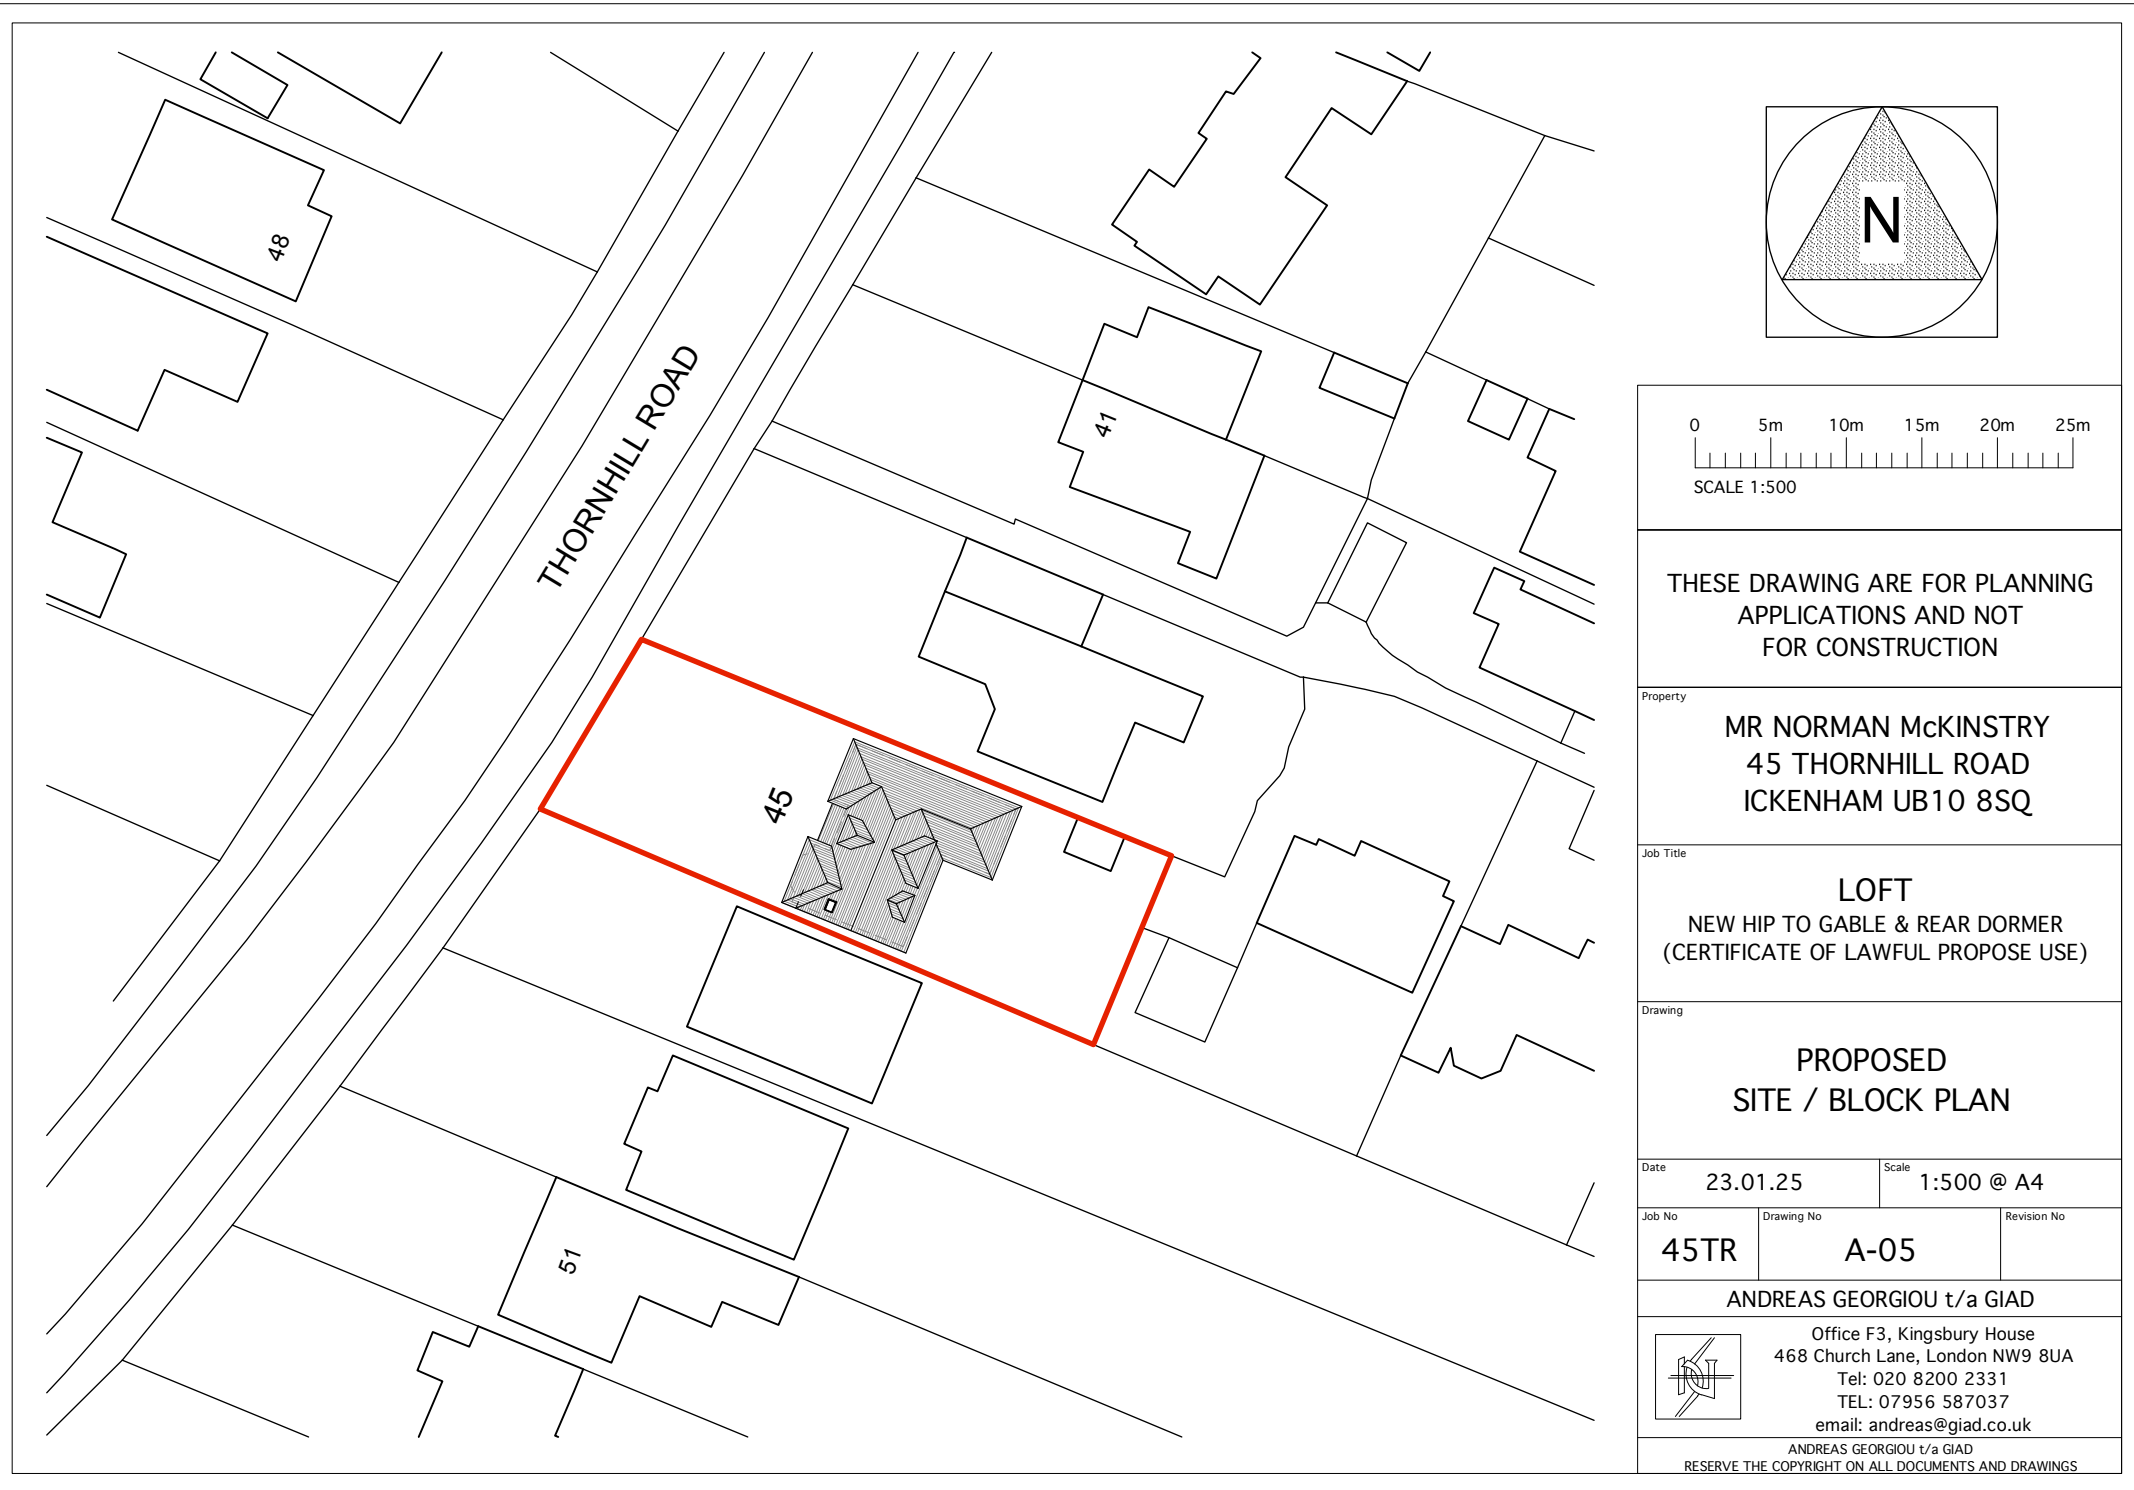


THESE DRAWING ARE FOR PLANNING APPLICATIONS AND NOT FOR CONSTRUCTION

Property
MR NORMAN McKINSTRY
45 THORNHILL ROAD
ICKENHAM UB10 8SQ

Job Title
LOFT
NEW HIP TO GABLE & REAR DORMER
(CERTIFICATE OF LAWFUL PROPOSE USE)

Drawing
PROPOSED
SITE / BLOCK PLAN

Date	23.01.25	Scale	1:500 @ A4
------	----------	-------	------------

Job No	Drawing No	Revision No
45TR	A-05	

ANDREAS GEORGIU t/a GIAD



Office F3, Kingsbury House
468 Church Lane, London NW9 8UA
Tel: 020 8200 2331
TEL: 07956 587037
email: andreas@giad.co.uk

ANDREAS GEORGIU t/a GIAD
RESERVE THE COPYRIGHT ON ALL DOCUMENTS AND DRAWINGS