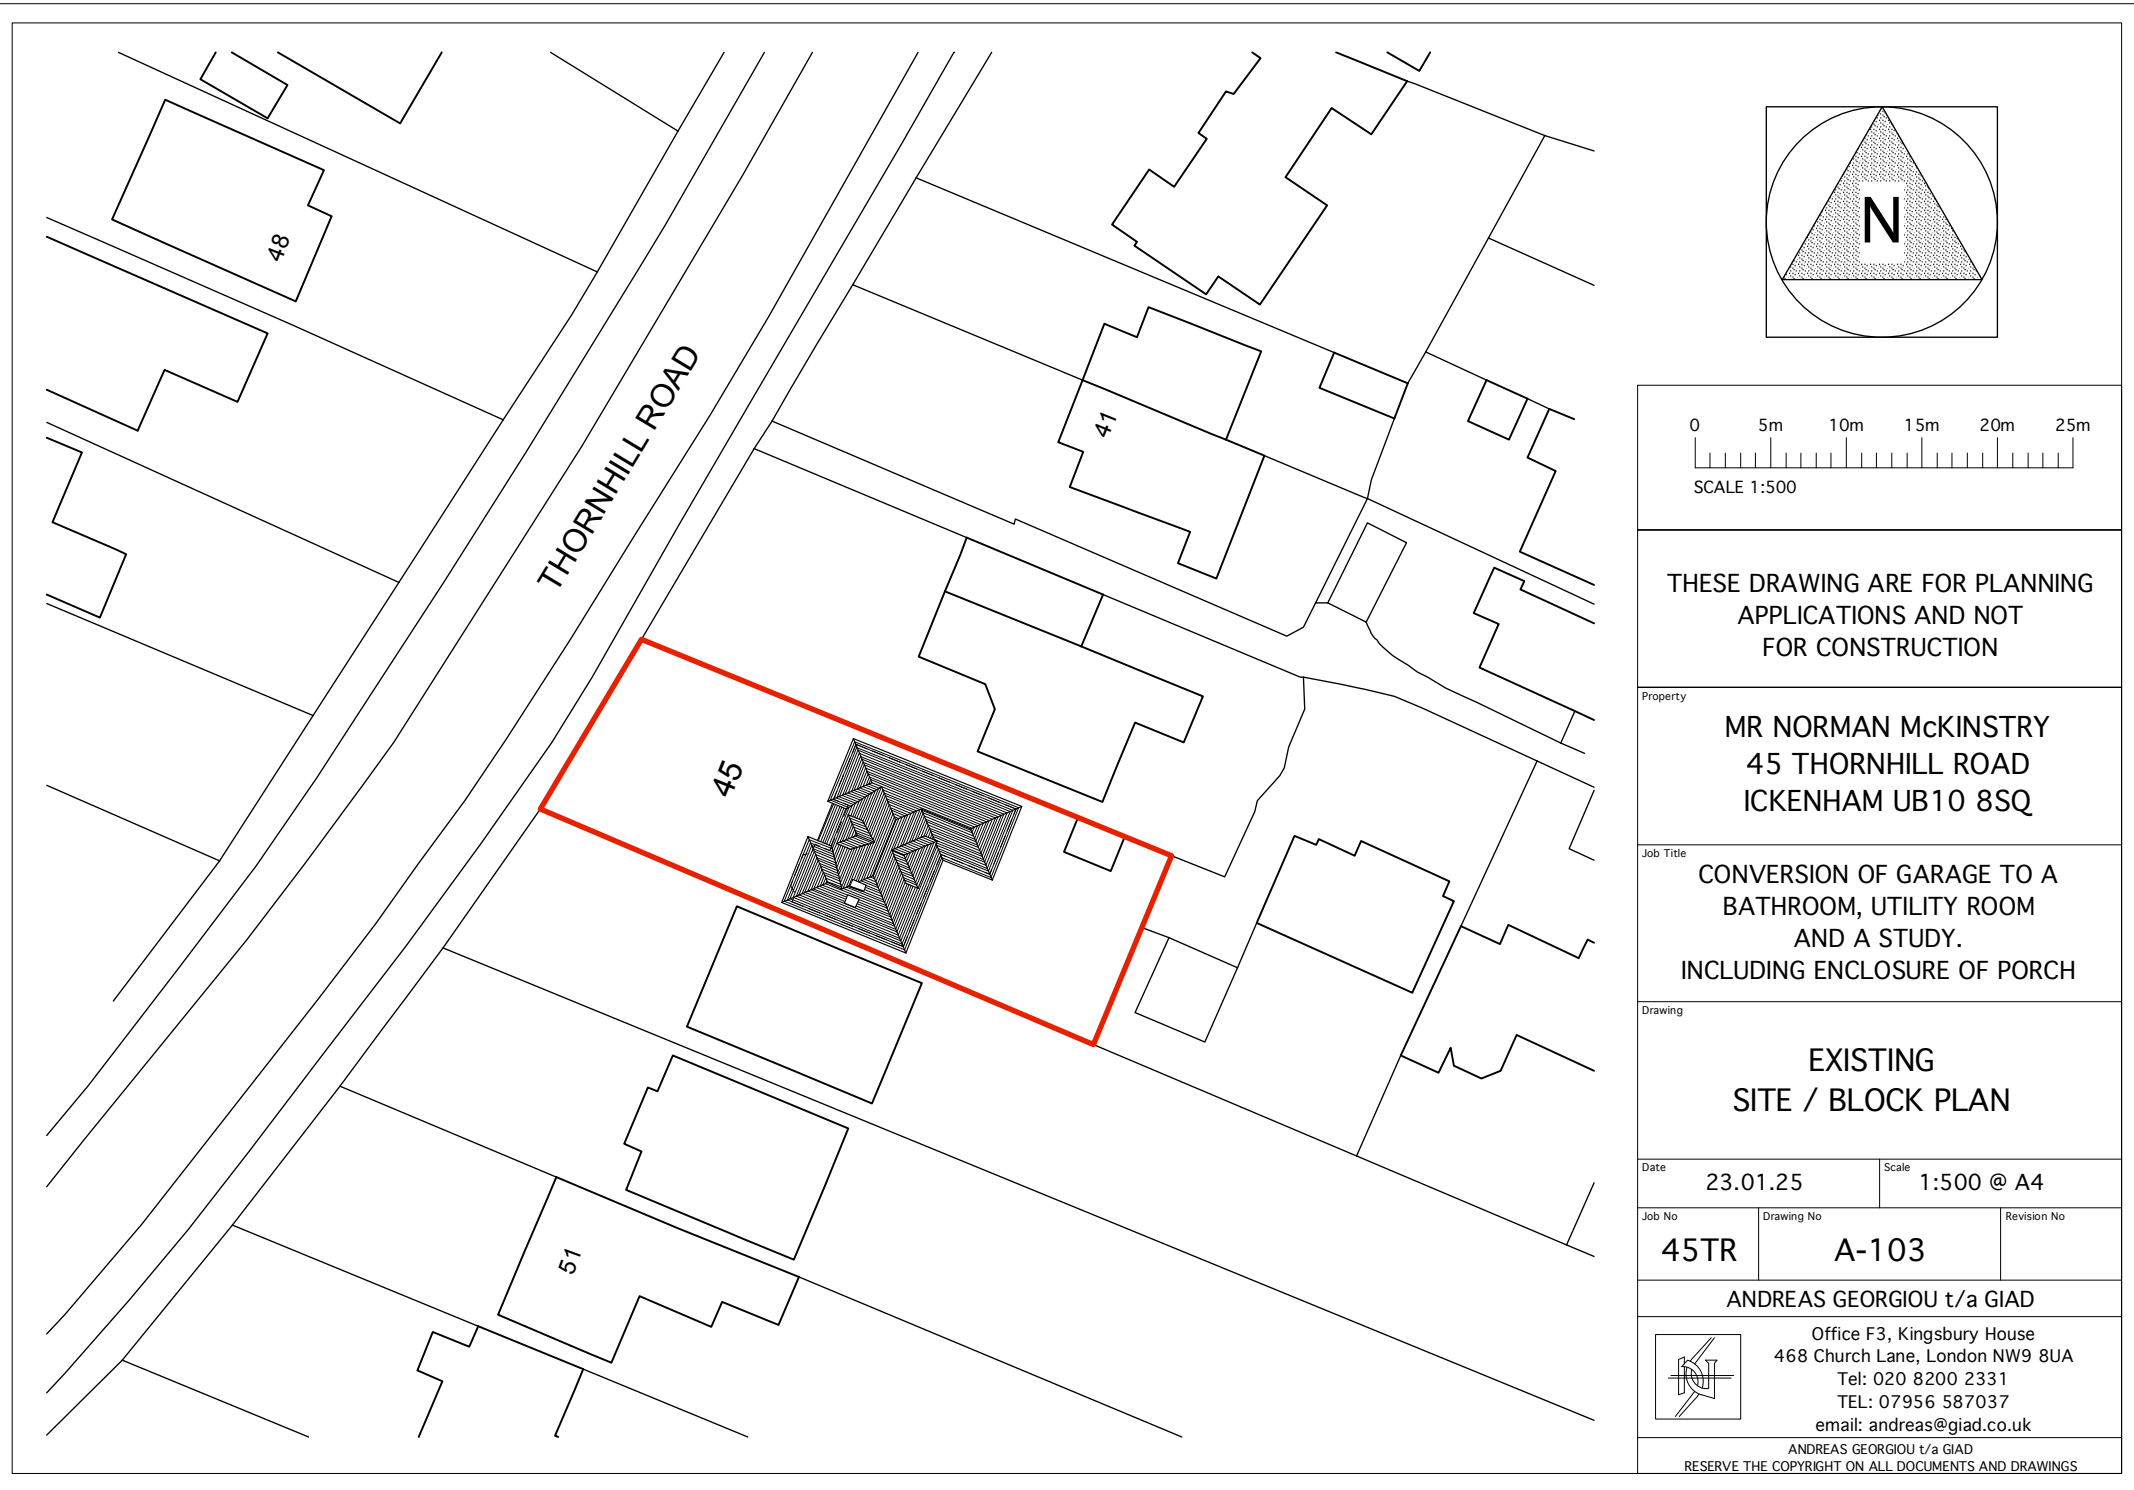


THESE DRAWING ARE FOR PLANNING APPLICATIONS AND NOT FOR CONSTRUCTION

Property  
**MR NORMAN McKINSTRY  
45 THORNHILL ROAD  
ICKENHAM UB10 8SQ**

Job Title  
**CONVERSION OF GARAGE TO A  
BATHROOM, UTILITY ROOM  
AND A STUDY.  
INCLUDING ENCLOSURE OF PORCH**

Drawing  
**EXISTING  
SITE / BLOCK PLAN**

Date 23.01.25 Scale 1:500 @ A4

Job No 45TR Drawing No A-103 Revision No

**ANDREAS GEORGIU t/a GIAD**



Office F3, Kingsbury House  
468 Church Lane, London NW9 8UA  
Tel: 020 8200 2331  
TEL: 07956 587037  
email: andreas@giad.co.uk

ANDREAS GEORGIU t/a GIAD  
RESERVE THE COPYRIGHT ON ALL DOCUMENTS AND DRAWINGS