



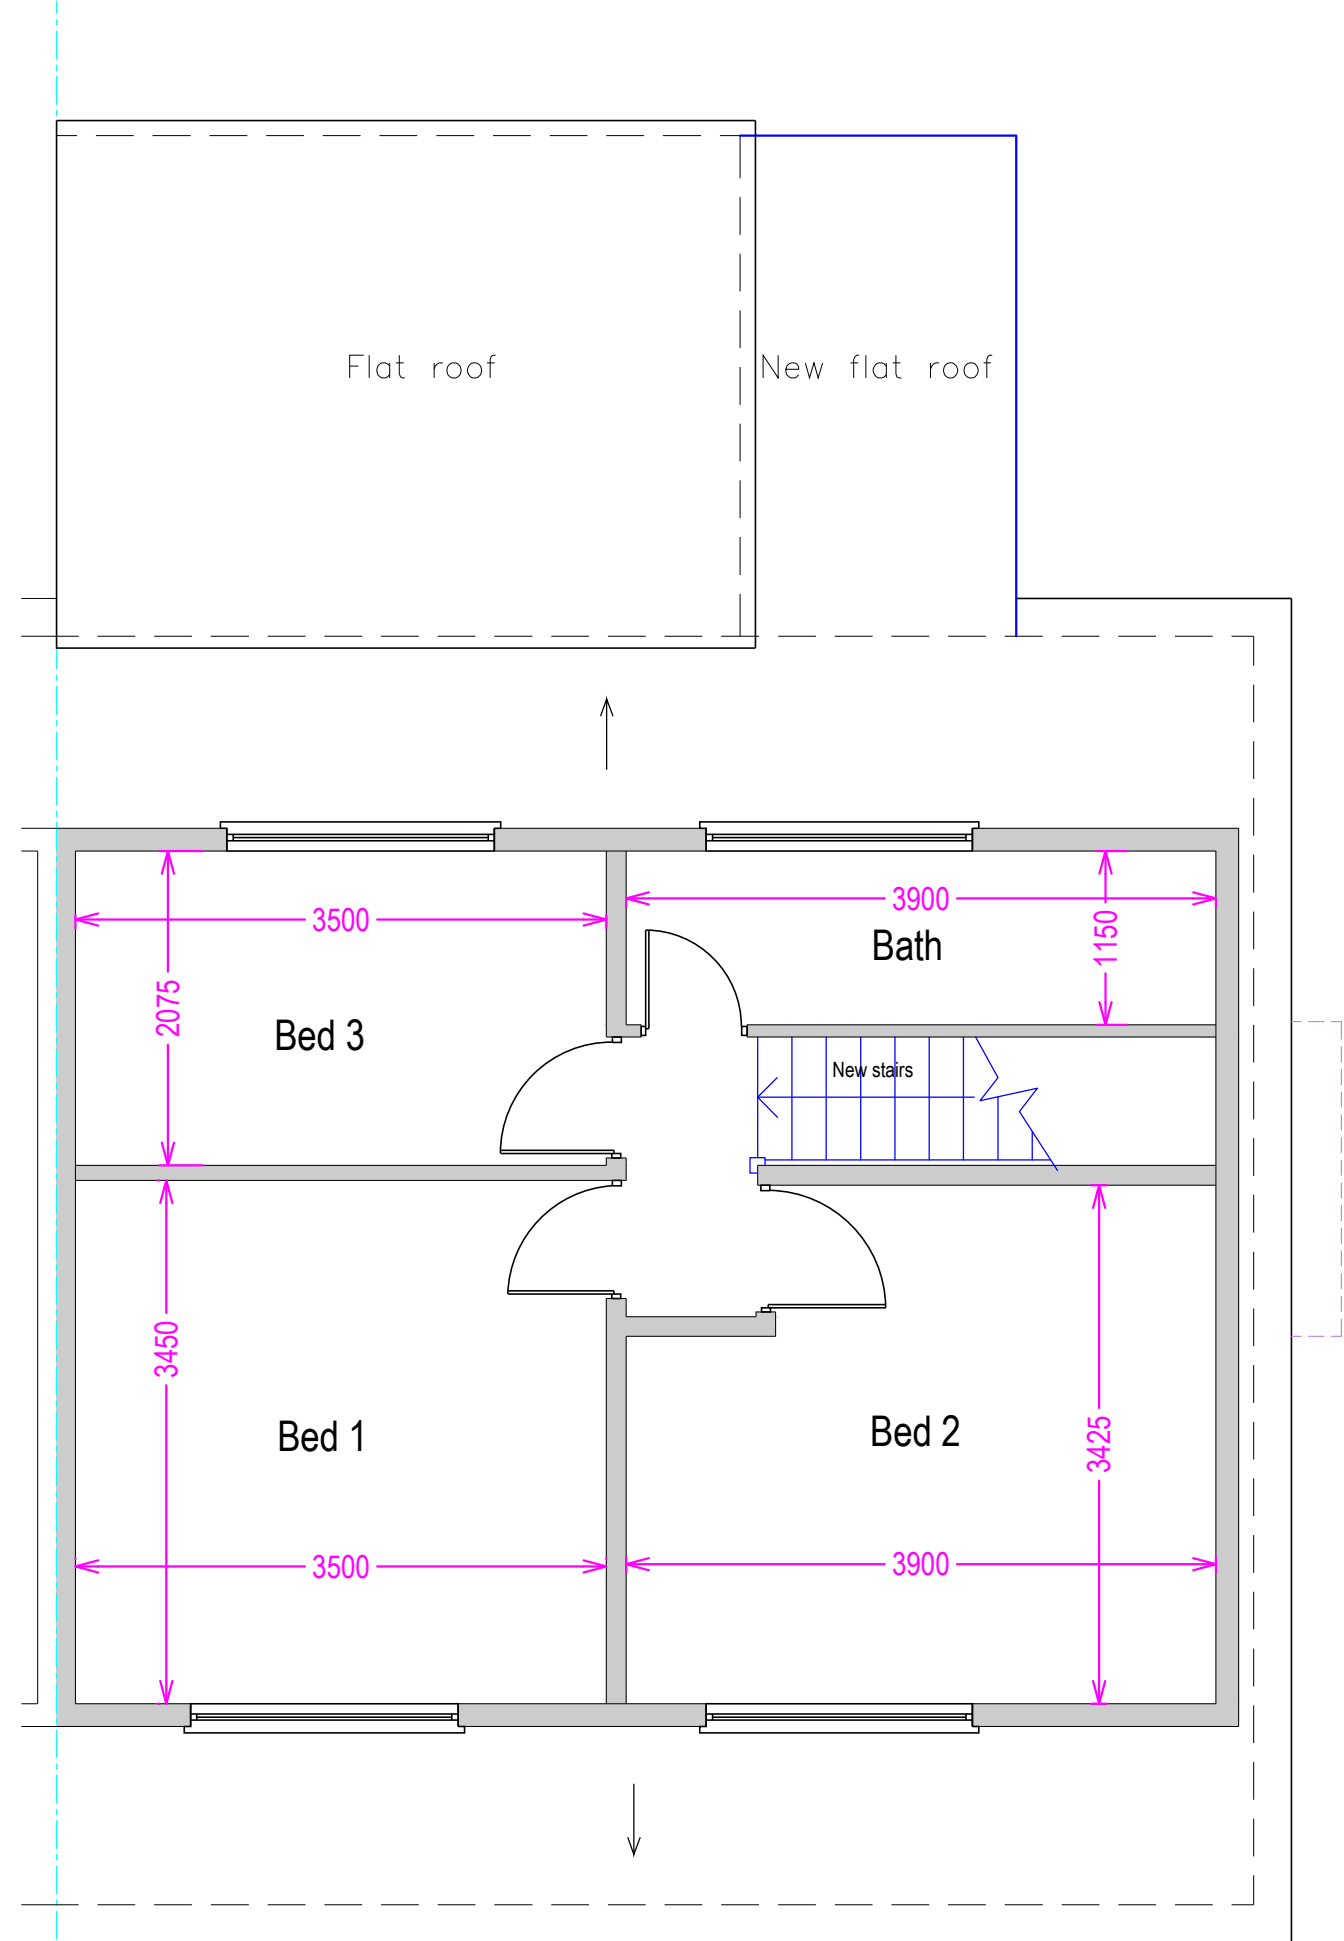

First

Proposed Plans

Alterations and extension
3 North Common Road, Uxbridge UB8 1PD
For Mrs R Towler

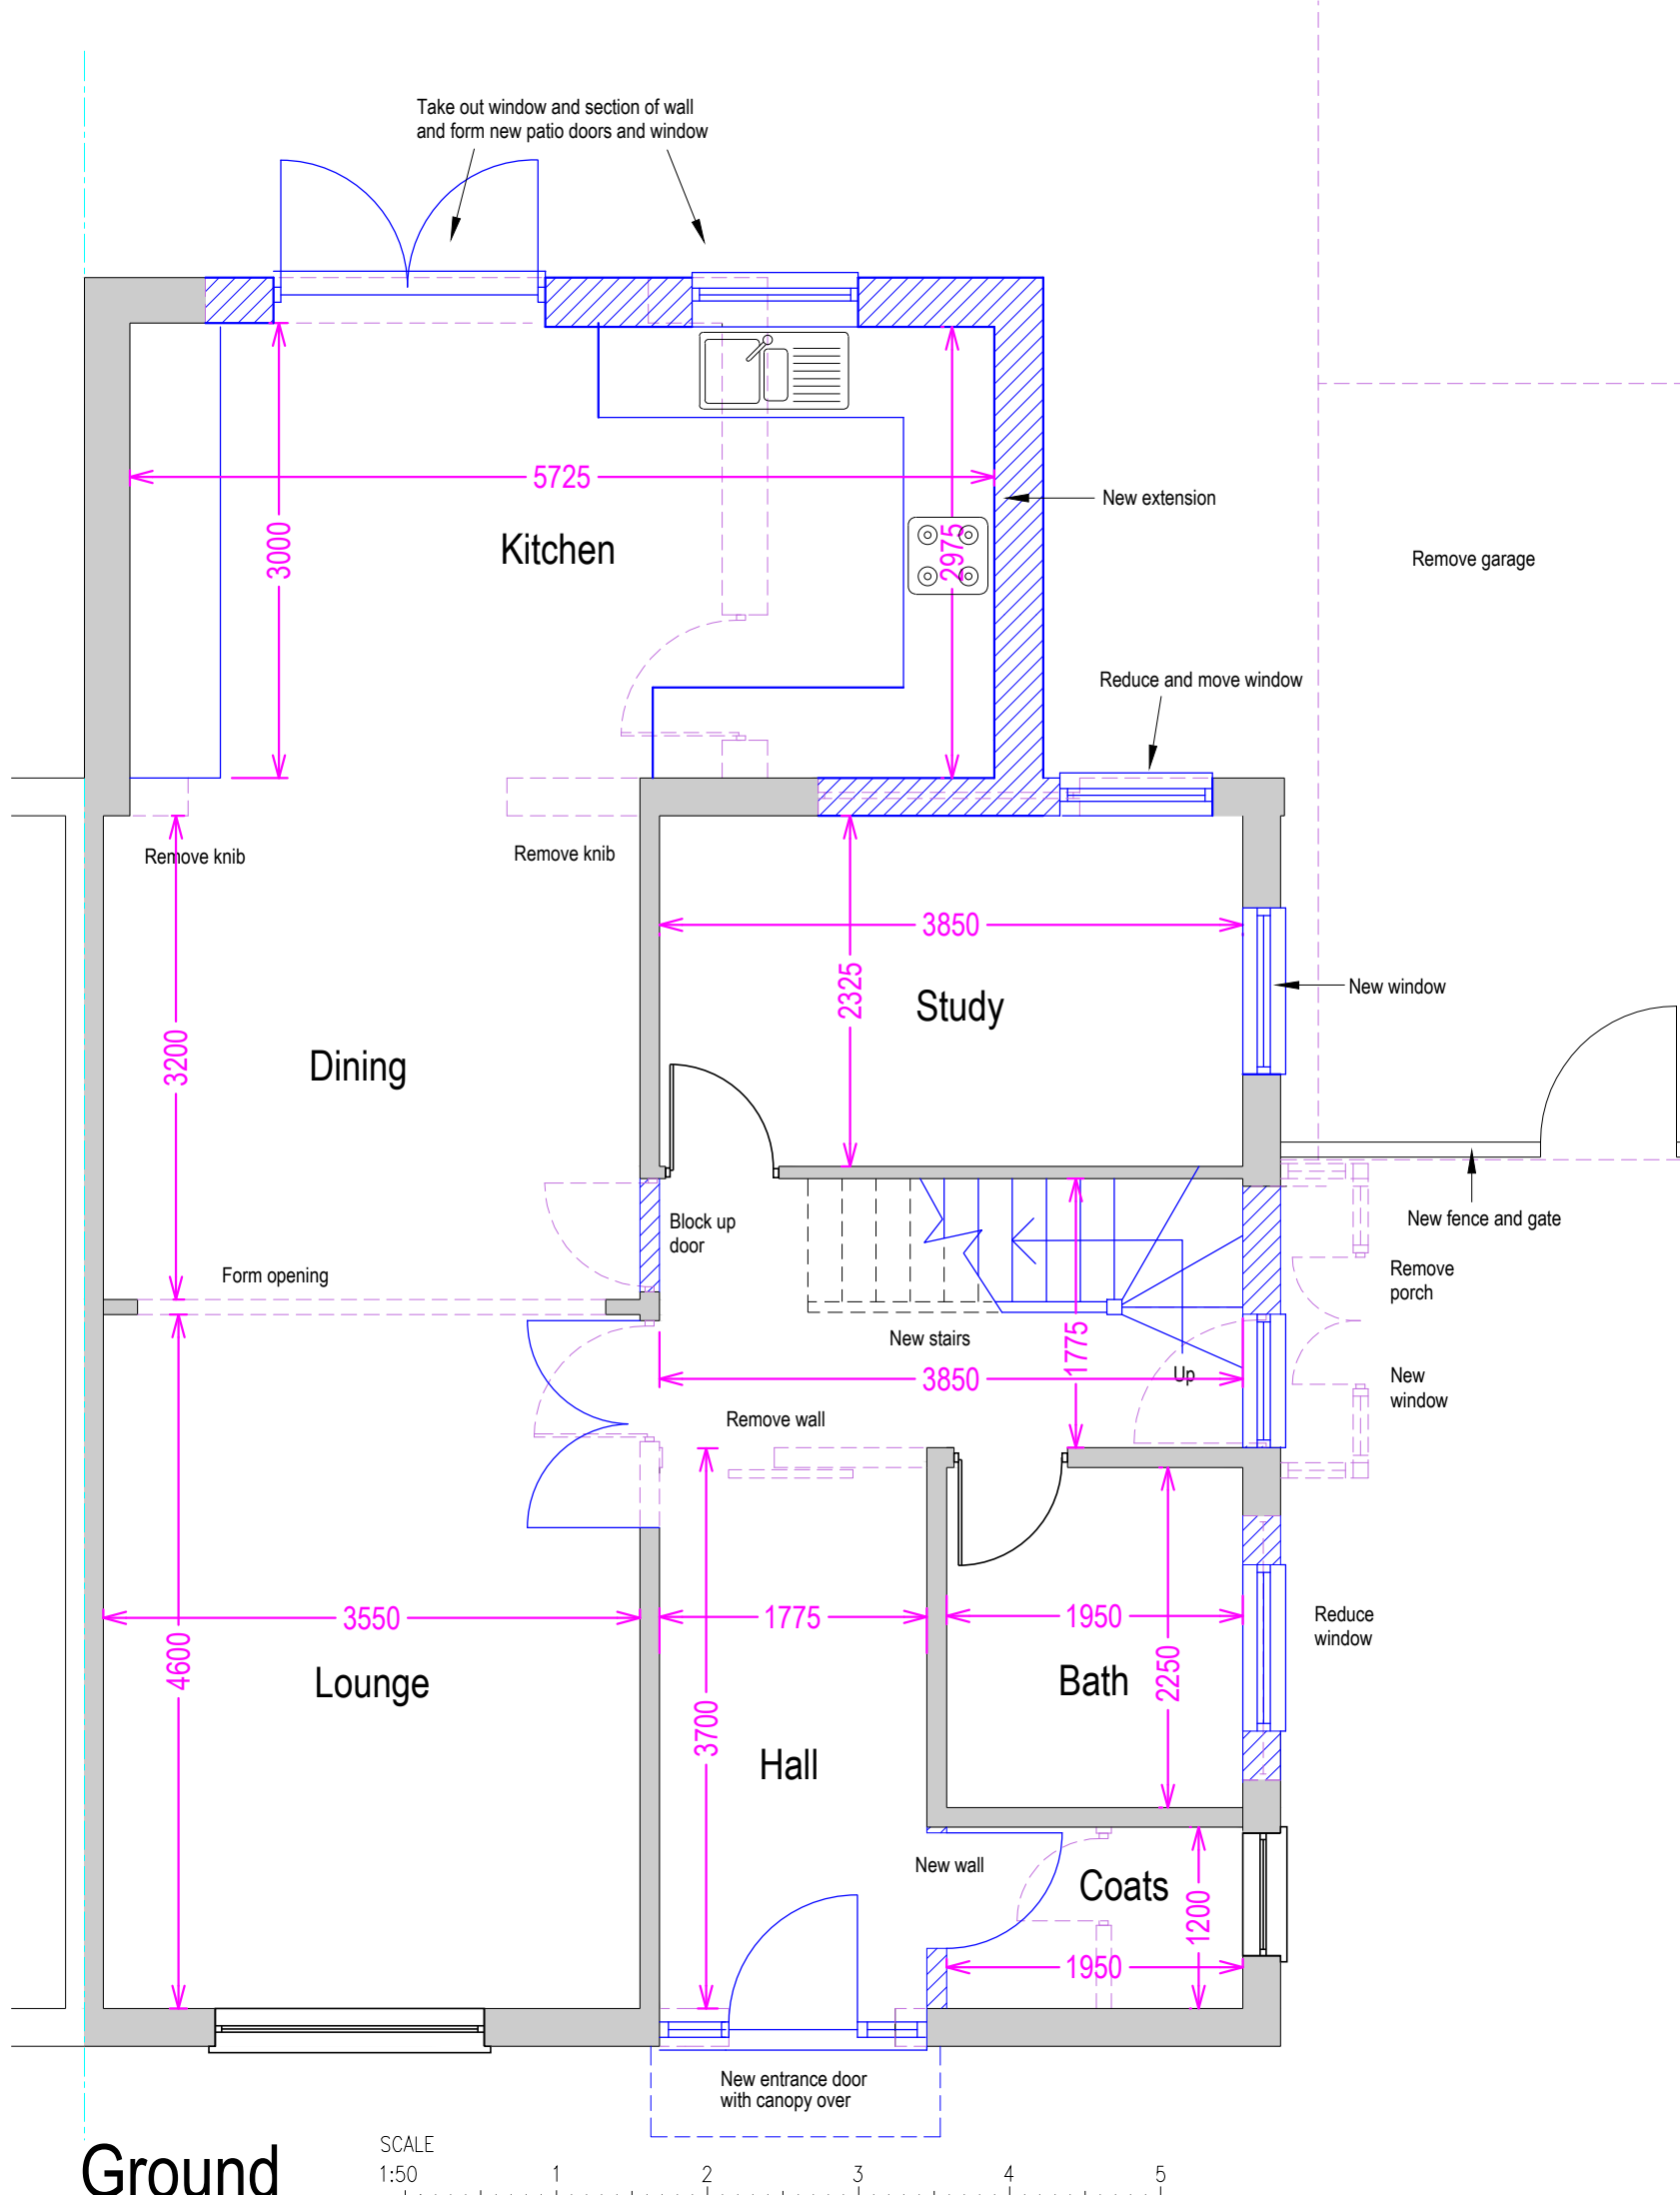

HDA ARCHITECTURE
71 BRUNSWICK ROAD
EALING, LONDON
W5 1AQ
T: 07976 895594
E: ian@hda-architecture.co.uk

SCALE 1:50 (A3)	DATE 11/24	DRN/CHD IB
DRG NO 24022/3		