


All work to comply with
current building regulations
and codes of practice


Do not scale from drawings
all dimensions to be checked
on site before the start of
any work

All Proposed External Materials to Match
Existing External Materials


Any Proposed Windows to Flank wall to be
Obscure Glazed and Non-Opening below
1.7m from FFL

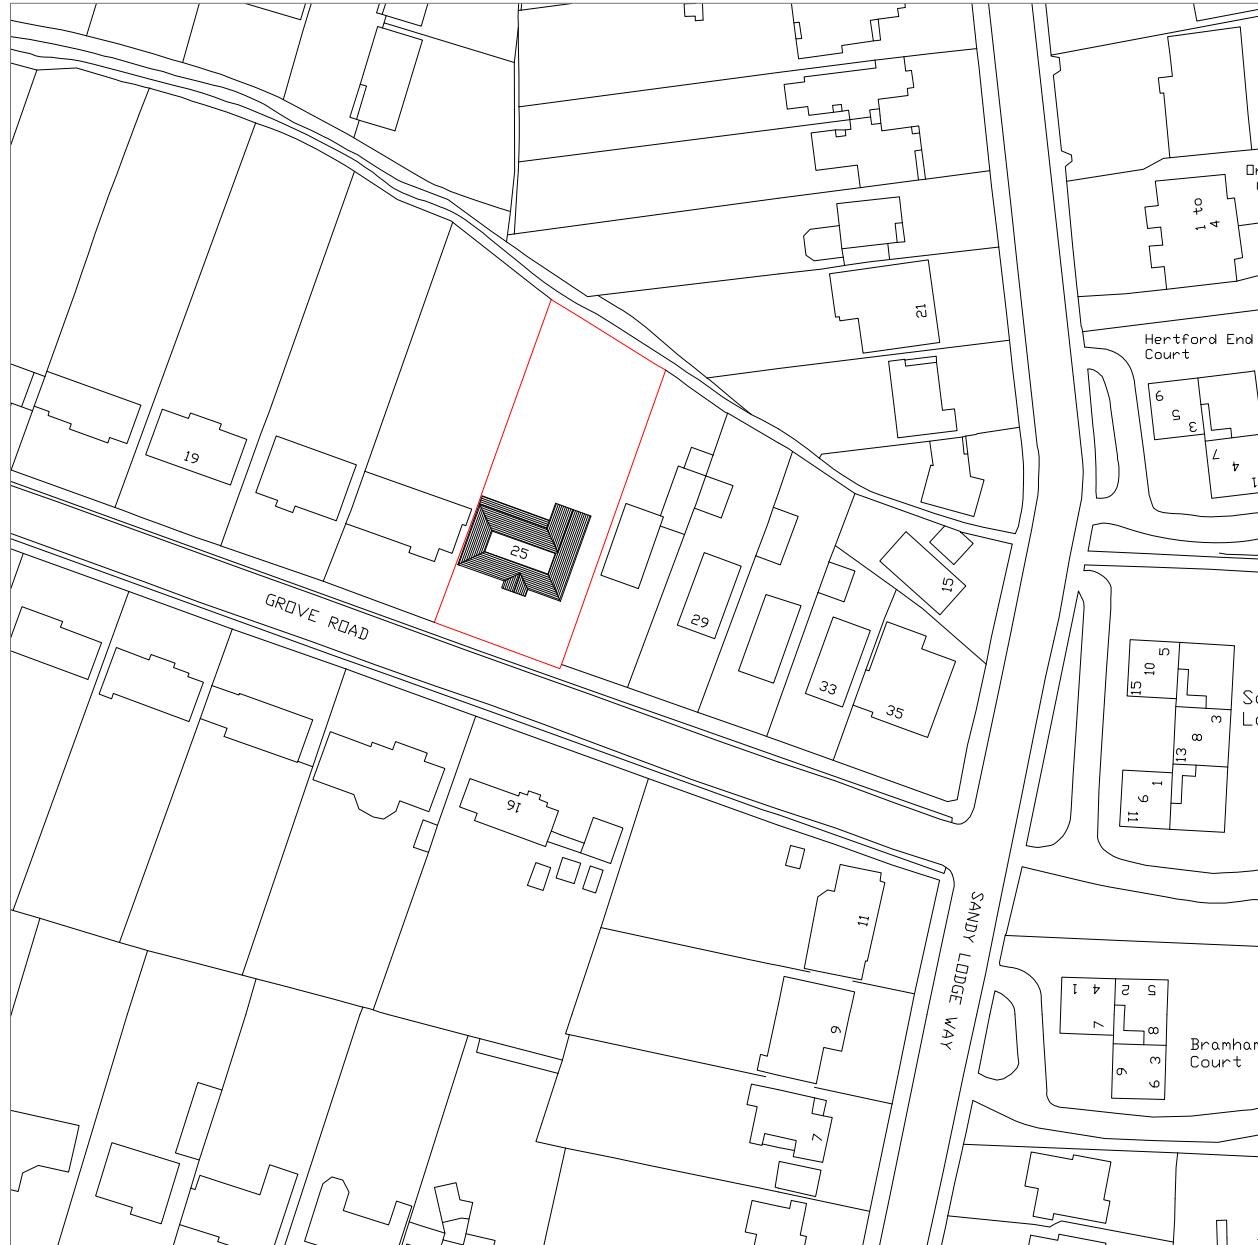

Location Plan Scale 1:1250

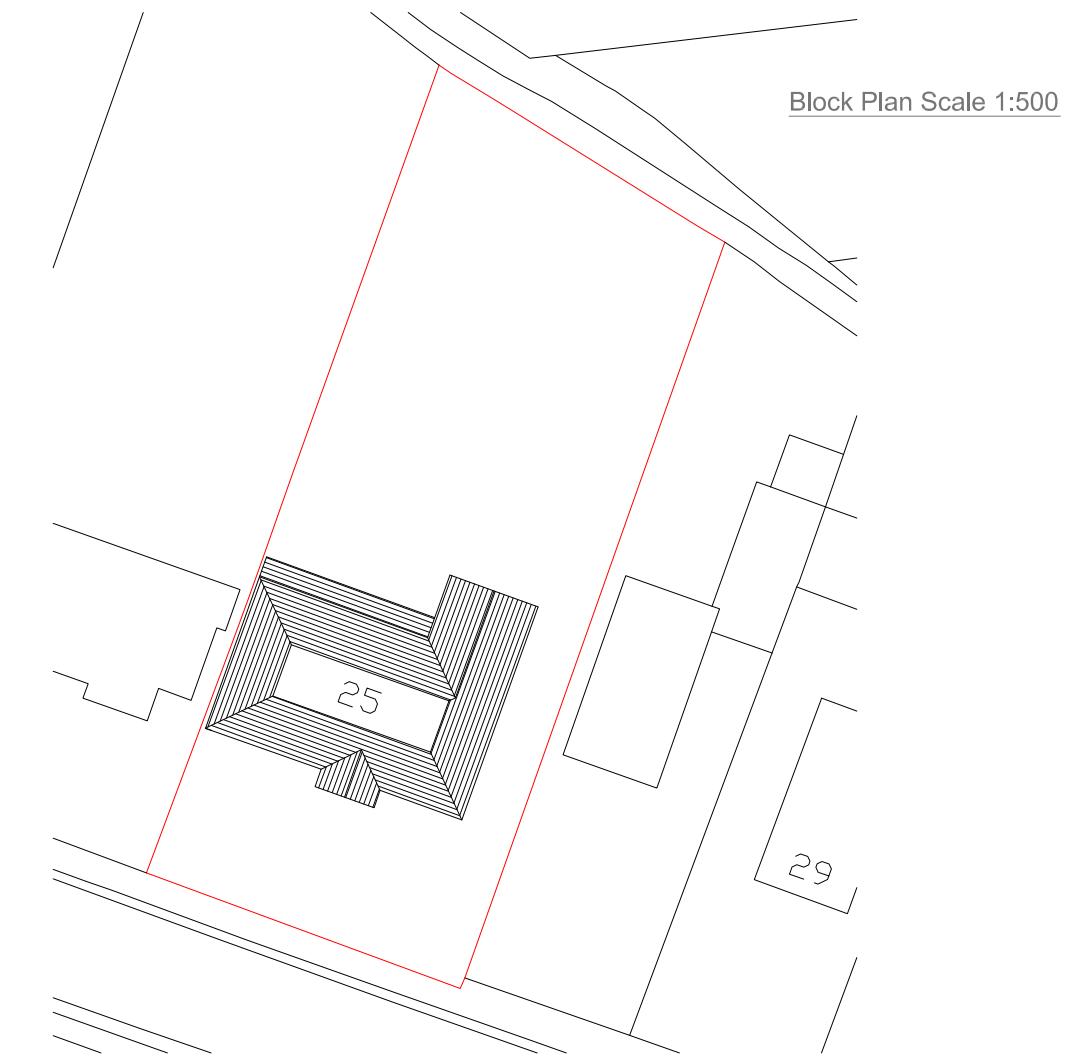

Block Plan Scale 1:500

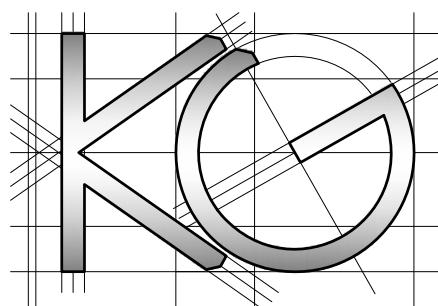

Site Address:
25 Grove Road
Northwood
HA6 2AP

Drawing Content:
Location Plan
Block Plan

1

Drawings No:
25groveroad/2025/11

Drawings Scale:
1:100 @ A3

2

Date Drawn:
1st February 2025

Drawn By:
KG

3

Planning Issue

7

Revision:

8

4