



EXISTING
BLOCK PLAN

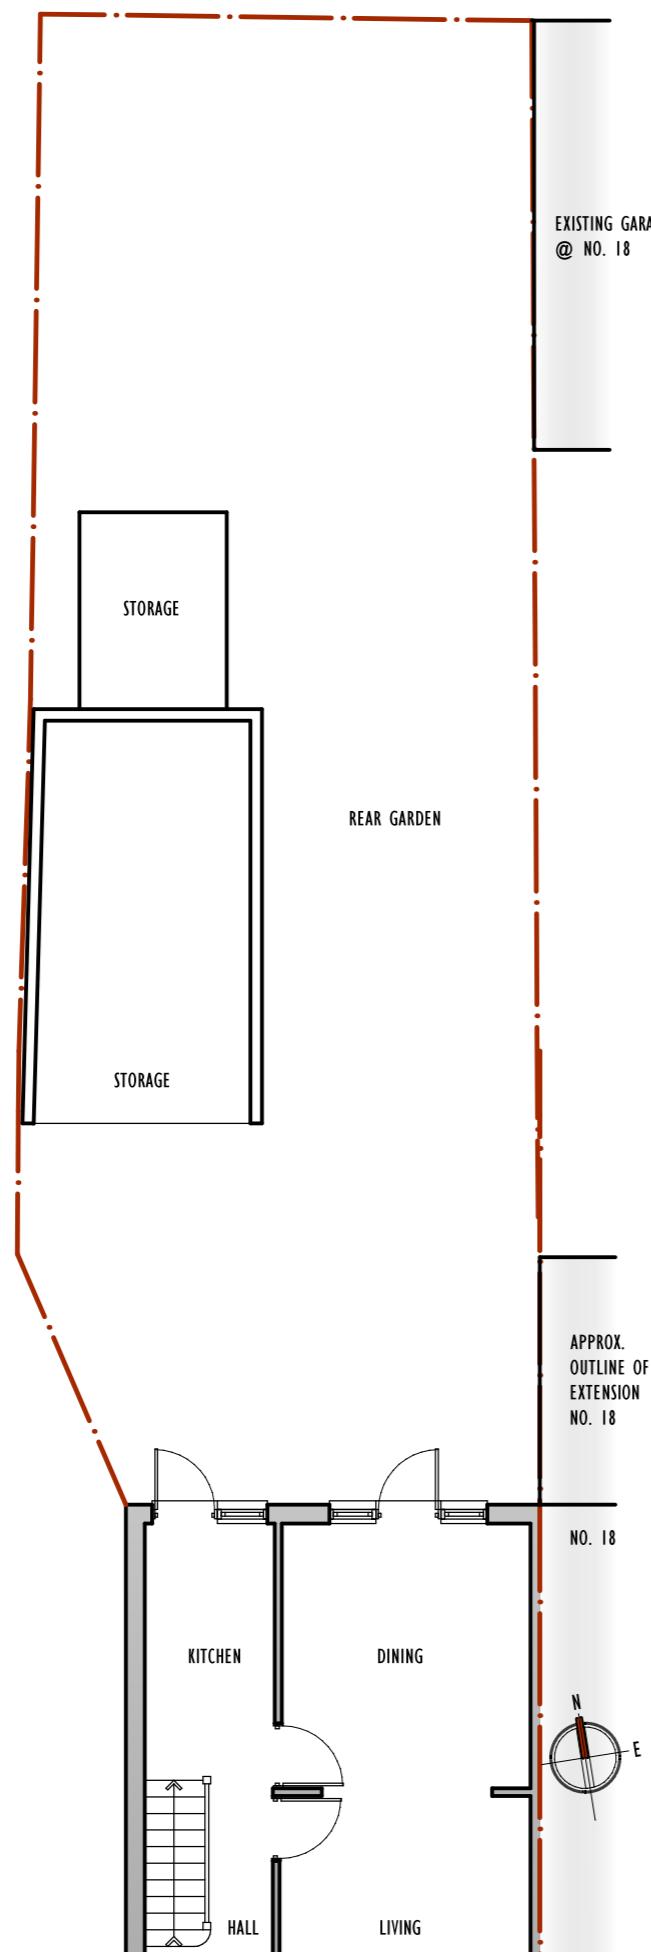

PROPOSED
BLOCK PLAN

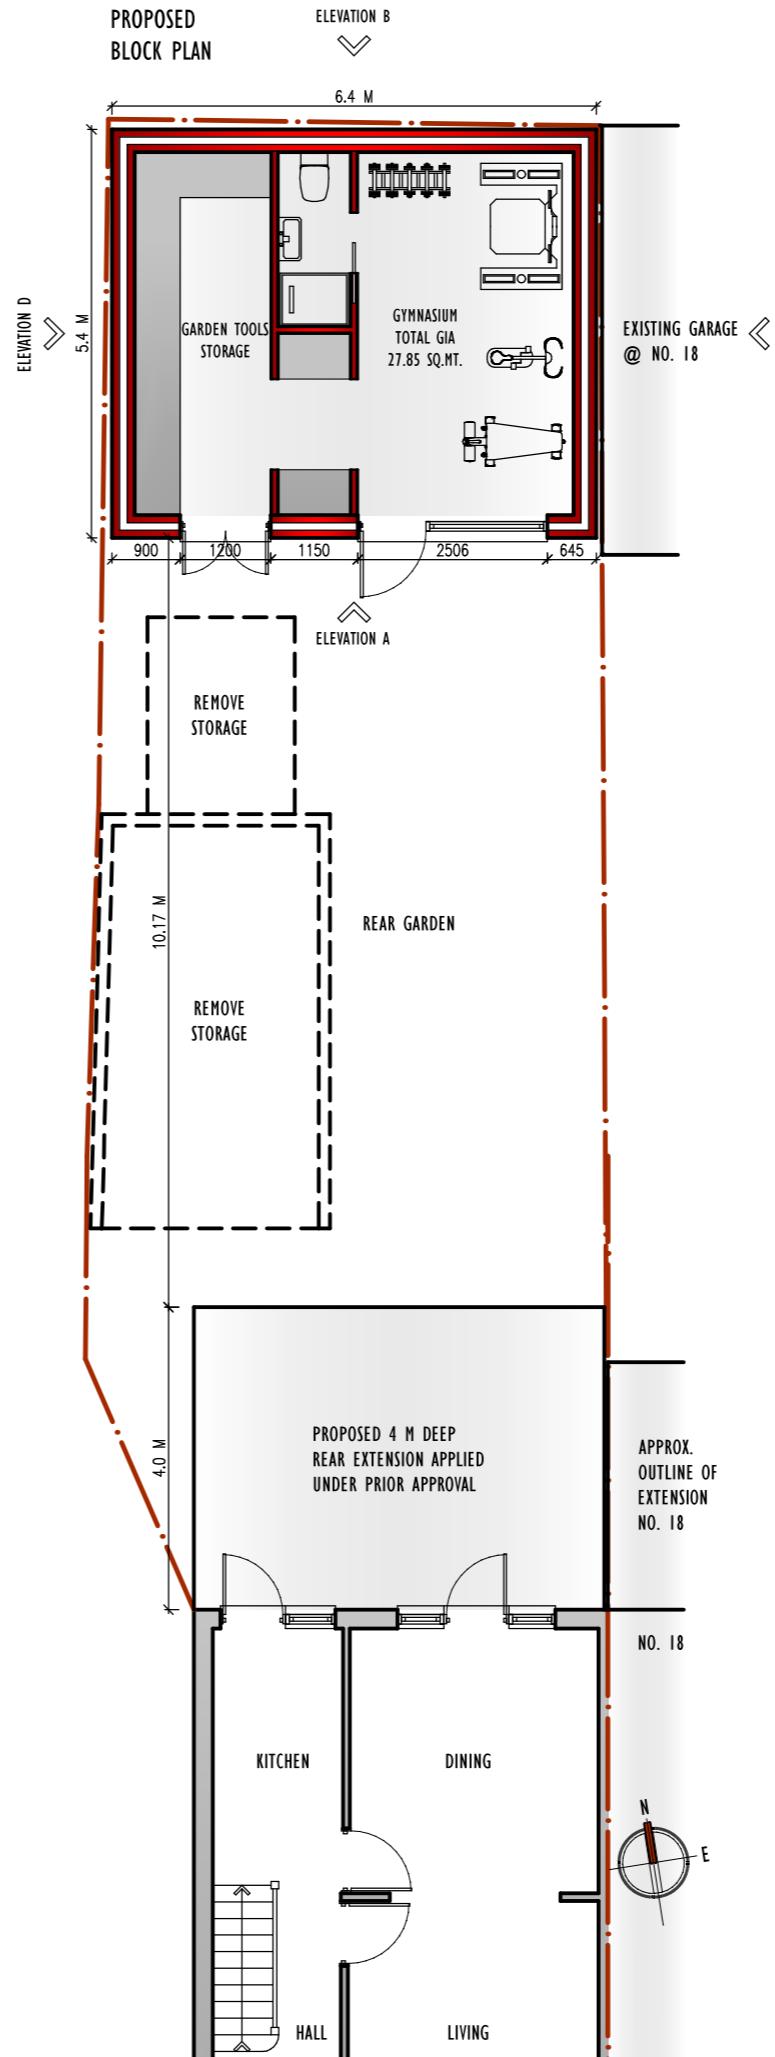

NOTES

ALL WORKS TO BE CARRIED OUT IN ACCORDANCE WITH CURRENT BUILDING REGULATIONS.

ALL DIMENSIONS / LEVELS TO BE CHECKED AND VERIFIED ON SITE BEFORE COMMENCING ANY WORK AND ANY DISCREPANCIES TO BE REPORTED IMMEDIATELY.

THIS DRAWING TO BE READ IN CONJUNCTION WITH CONTRACT DOCUMENTS, PROJECT WORKING DRAWINGS, SPECIFICATION, ALL CONSULTANTS / SPECIALIST DRAWINGS, DETAILS AND SPECIFICATION.

ALL MATERIALS USED IN ANY EXTERIOR WORK SHALL OF A SIMILAR APPEARANCE TO THOSE USED IN THE CONSTRUCTION OF THE EXTERIOR OF THE EXISTING BUILDING.

CLIENT IS ADVISED TO ACT AS PER "THE PARTY WALL ACT 1996" BEFORE STARTING OF ANY WORK.

THESE DRGS. ARE PREPARED FOR THE PRIOR APPROVAL, PERMITTED DEVELOPMENT OR PLANNING APPLICATION ONLY.

EXISTING BOUNDARY TO BE VERIFIED BY THE CLIENT OR BOUNDARY SURVEYOR OR CONTRACTOR.

THE CONTRACTOR IS RESPONSIBLE FOR ENSURING COMPETENCE WITH THE CDM REGULATIONS 2015 AND APPROPRIATE HEALTH & SAFETY ON SITE PRECAUTIONS.

EXISTING FOUNDATIONS & WALLS :

IT IS CLIENT / CONTRACTOR'S RESPONSIBILITY TO EXPOSE THE EXISTING FOUNDATIONS, WALLS & BEAMS FOR THE SUITABILITY OF THE PROPOSED WORK AND TO PROVIDE INFORMATION TO STRUCTURE ENGINEER WHEN REQ. SOMETIMES TRIAL PITS TO BE DONE BY THE CONTRACTOR WHEN REQ.

EXISTING BELOW GROUND SERVICES : IT IS CLIENT / CONTRACTOR'S RESPONSIBILITY TO SURVEY / INVESTIGATE EXISTING BELOW GROUND SERVICES AND OBTAIN NECESSARY APPROVALS BEFORE COMMENCEMENT OF ANY WORK.

1:100 @ A3 0 1 CM 2 CM 3 CM 4 CM 5 CM
0 1.0 M 2.0 M 3.0 M 4.0 M 5.0 M

REV: DATE: AMENDMENT:

studio infinitii
architecture & planning
22 Queen Street
Maidenhead SL6 1NB
Mo: 07506582244

CLIENT:
MR. & MRS. H. VIRDY

JOB:
PROPOSED DETACHED GYM - GARDEN ROOM
AT 20 BLACKLANDS DRIVE HAYES UB4 8EX

TITLE:
EXISTING & PROPOSED
BLOCK PLAN

SCALE: 1:100 @ A3 DRAWN BY:

DATE: FEBRUARY 2025 JOB NO: SI 2411 20BD

DRAWING NO: SI 2411 20BD 21 REV:

COPYRIGHT RESERVED

**PROPOSED
GYM - GARDEN ROOM**

ELEVATION B



6.4 M

ELEVATION D



5.4 M

REMOVE
STORAGE

10.17 M

REAR GARDEN

GYMNASIUM
TOTAL GIA
27.85 SQ.MT.

GARDEN TOOLS
STORAGE

EXISTING GARAGE
@ NO. 18

ELEVATION C



NOTES

ALL WORKS TO BE CARRIED OUT IN ACCORDANCE WITH CURRENT BUILDING REGULATIONS.

ALL DIMENSIONS / LEVELS TO BE CHECKED AND VERIFIED ON SITE BEFORE COMMENCING ANY WORK AND ANY DISCREPANCIES TO BE REPORTED IMMEDIATELY.

THIS DRAWING TO BE READ IN CONJUNCTION WITH CONTRACT DOCUMENTS, PROJECT WORKING DRAWINGS, SPECIFICATION, ALL CONSULTANTS / SPECIALIST DRAWINGS, DETAILS AND SPECIFICATION.

ALL MATERIALS USED IN ANY EXTERIOR WORK SHALL BE OF A SIMILAR APPEARANCE TO THOSE USED IN THE CONSTRUCTION OF THE EXTERIOR OF THE EXISTING BUILDING.

CLIENT IS ADVISED TO ACT AS PER "THE PARTY WALL ACT 1996" BEFORE STARTING OF ANY WORK.

THESE DRGS. ARE PREPARED FOR THE PRIOR APPROVAL, PERMITTED DEVELOPMENT OR PLANNING APPLICATION ONLY.


EXISTING BOUNDARY TO BE VERIFIED BY THE CLIENT OR BOUNDARY SURVEYOR OR CONTRACTOR.

THE CONTRACTOR IS RESPONSIBLE FOR ENSURING COMPETENCE WITH THE CDM REGULATIONS 2015 AND APPROPRIATE HEALTH & SAFETY ON SITE PRECAUTIONS.

EXISTING FOUNDATIONS & WALLS :

IT IS CLIENT / CONTRACTOR'S RESPONSIBILITY TO EXPOSE THE EXISTING FOUNDATIONS, WALLS & BEAMS FOR THE SUITABILITY OF THE PROPOSED WORK AND TO PROVIDE INFORMATION TO STRUCTURE ENGINEER WHEN REQ. SOMETIMES TRIAL PITS TO BE DONE BY THE CONTRACTOR WHEN REQ.

EXISTING BELOW GROUND SERVICES : IT IS CLIENT / CONTRACTOR'S RESPONSIBILITY TO SURVEY / INVESTIGATE EXISTING BELOW GROUND SERVICES AND OBTAIN NECESSARY APPROVALS BEFORE COMMENCEMENT OF ANY WORK.

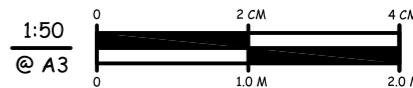

REV: DATE: AMENDMENT:

studio infiniti
architecture & planning
22 Queen Street
Maidenhead SL6 1NB
Mo: 07506582244

CLIENT:
MR. & MRS. H. VIRDY

JOB:
PROPOSED DETACHED GYM - GARDEN ROOM
AT 20 BLACKLANDS DRIVE HAYES UB4 8EX

TITLE:
PROPOSED
GYM - GARDEN ROOM

SCALE:
1: 50 @ A3

DRAWN BY:

DATE:
FEBRUARY 2025

JOB NO:
SI 2411 20BD

DRAWING NO:
SI 2411 20BD 22

REV:

COPYRIGHT RESERVED

NOTES

ALL WORKS TO BE CARRIED OUT IN ACCORDANCE WITH CURRENT BUILDING REGULATIONS.

ALL DIMENSIONS / LEVELS TO BE CHECKED AND VERIFIED ON SITE BEFORE COMMENCING ANY WORK AND ANY DISCREPANCIES TO BE REPORTED IMMEDIATELY.

THIS DRAWING TO BE READ IN CONJUNCTION WITH CONTRACT DOCUMENTS, PROJECT WORKING DRAWINGS, SPECIFICATION, ALL CONSULTANTS / SPECIALIST DRAWINGS, DETAILS AND SPECIFICATION.

ALL MATERIALS USED IN ANY EXTERIOR WORK SHALL BE OF A SIMILAR APPEARANCE TO THOSE USED IN THE CONSTRUCTION OF THE EXTERIOR OF THE EXISTING BUILDING.

CLIENT IS ADVISED TO ACT AS PER "THE PARTY WALL ACT 1996" BEFORE STARTING OF ANY WORK.


THESE DRGS. ARE PREPARED FOR THE PRIOR APPROVAL, PERMITTED DEVELOPMENT OR PLANNING APPLICATION ONLY.

EXISTING BOUNDARY TO BE VERIFIED BY THE CLIENT OR BOUNDARY SURVEYOR OR CONTRACTOR.

THE CONTRACTOR IS RESPONSIBLE FOR ENSURING COMPETENCE WITH THE CDM REGULATIONS 2015 AND APPROPRIATE HEALTH & SAFETY ON SITE PRECAUTIONS.

EXISTING FOUNDATIONS & WALLS :
IT IS CLIENT / CONTRACTOR'S RESPONSIBILITY TO EXPOSE THE EXISTING FOUNDATIONS, WALLS & BEAMS FOR THE SUITABILITY OF THE PROPOSED WORK AND TO PROVIDE INFORMATION TO STRUCTURE ENGINEER WHEN REQ. SOMETIMES TRIAL PITS TO BE DONE BY THE CONTRACTOR WHEN REQ.

EXISTING BELOW GROUND SERVICES : IT IS CLIENT / CONTRACTOR'S RESPONSIBILITY TO SURVEY / INVESTIGATE EXISTING BELOW GROUND SERVICES AND OBTAIN NECESSARY APPROVALS BEFORE COMMENCEMENT OF ANY WORK.

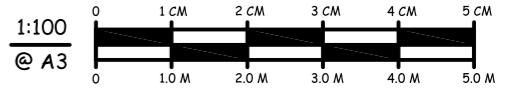

REV: DATE: AMENDMENT:

studio infinitii
architecture & planning
22 Queen Street
Maidenhead SL6 1NB
Mo: 07506582244

CLIENT:
MR. & MRS. H. VIRDY

JOB:
PROPOSED DETACHED GYM - GARDEN ROOM
AT 20 BLACKLANDS DRIVE HAYES UB4 8EX

TITLE:
PROPOSED
ELEVATIONS

SCALE:
1:100 @ A3

DRAWN BY:

DATE:
FEBRUARY 2025

JOB NO:
SI 2411 20BD

DRAWING NO:
SI 2411 20BD 23

REV:

COPYRIGHT RESERVED

